

E

D

C

B



-

4 -

1

1



Site Plan - Proposed

2025.2.25

SCALE: 1/8" = 1'-0"



DRAWN BY: JG

PROJECT ADDRESS:
2 Teocalli Avenue, Crested
Butte, Colorado 81224

Felton - Ukropina

SET ISSUED	DATE
DD	
DRB	
PERMIT	
CD	

NOT FOR CONSTRUCTION

 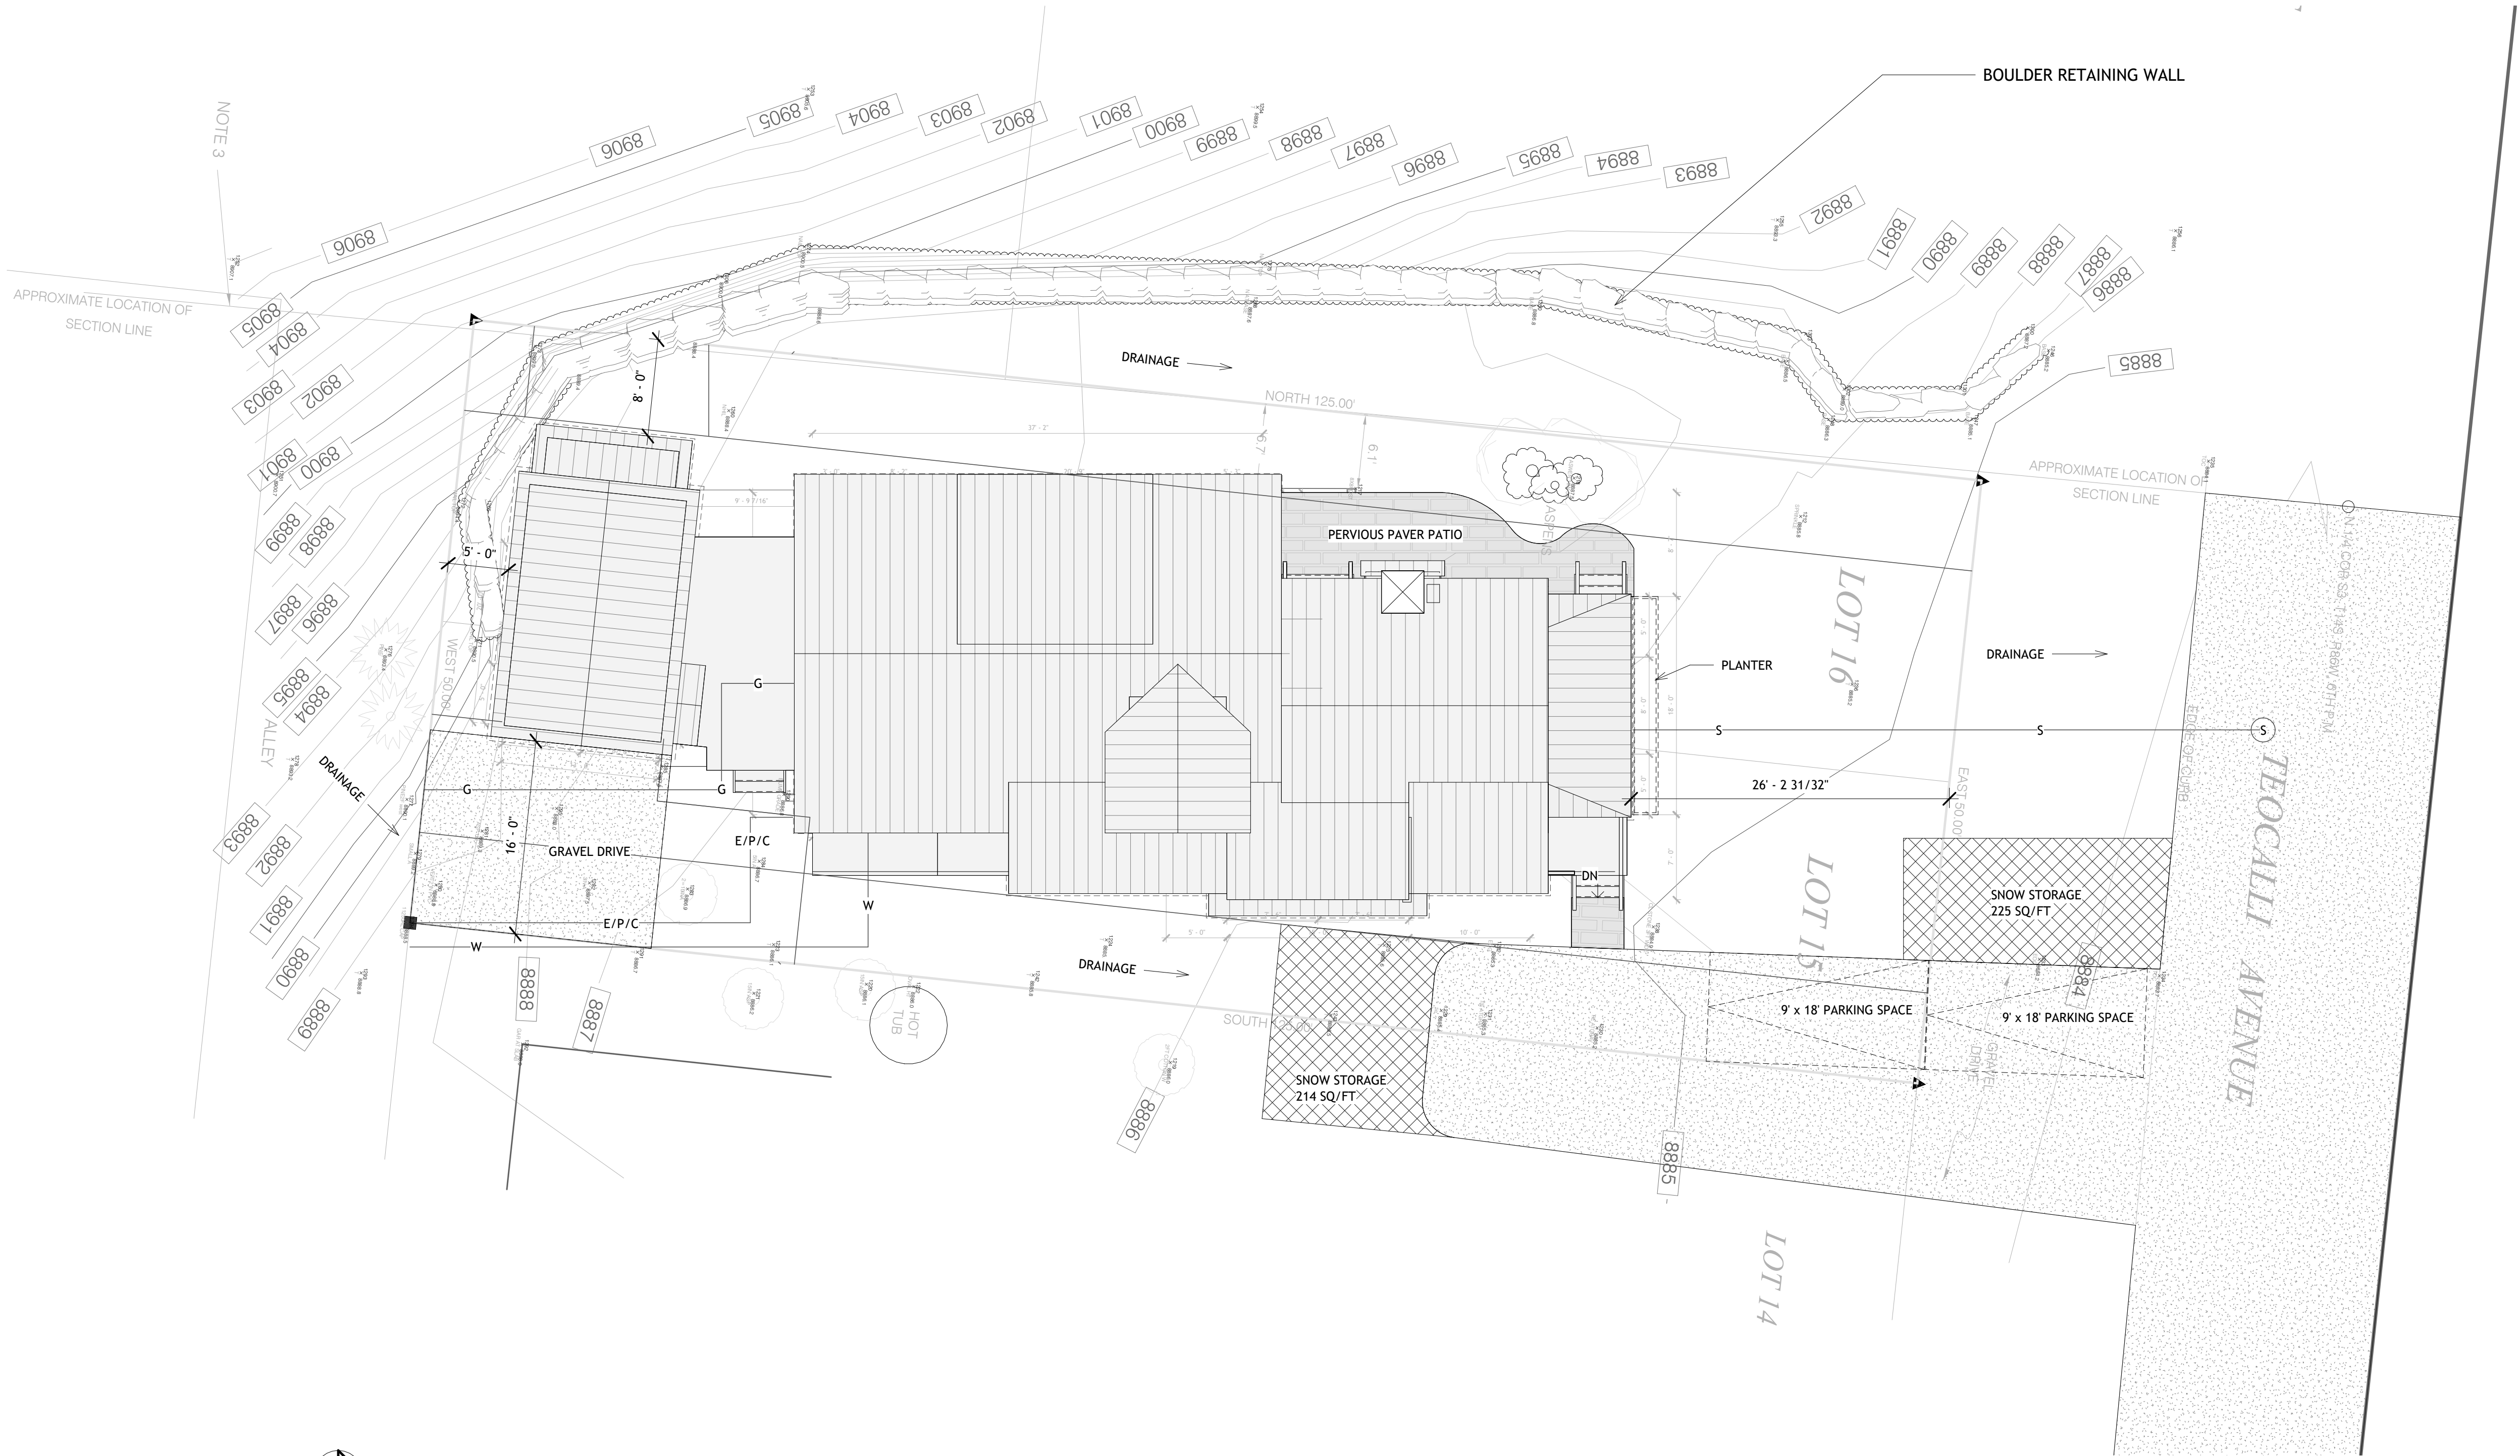

1 Site - Proposed
1/8" = 1'-0"

Proposed Level 1 Plan

2025.2.25

SCALE: 1/4" = 1'-0"


DRAWN BY: JG

PROJECT ADDRESS:
2 Teocalli Avenue, Crested
Butte, Colorado 81224

Felton - Ukropina

SET ISSUED	DATE
DD	
DRB	
PERMIT	
CD	

NOT FOR CONSTRUCTION

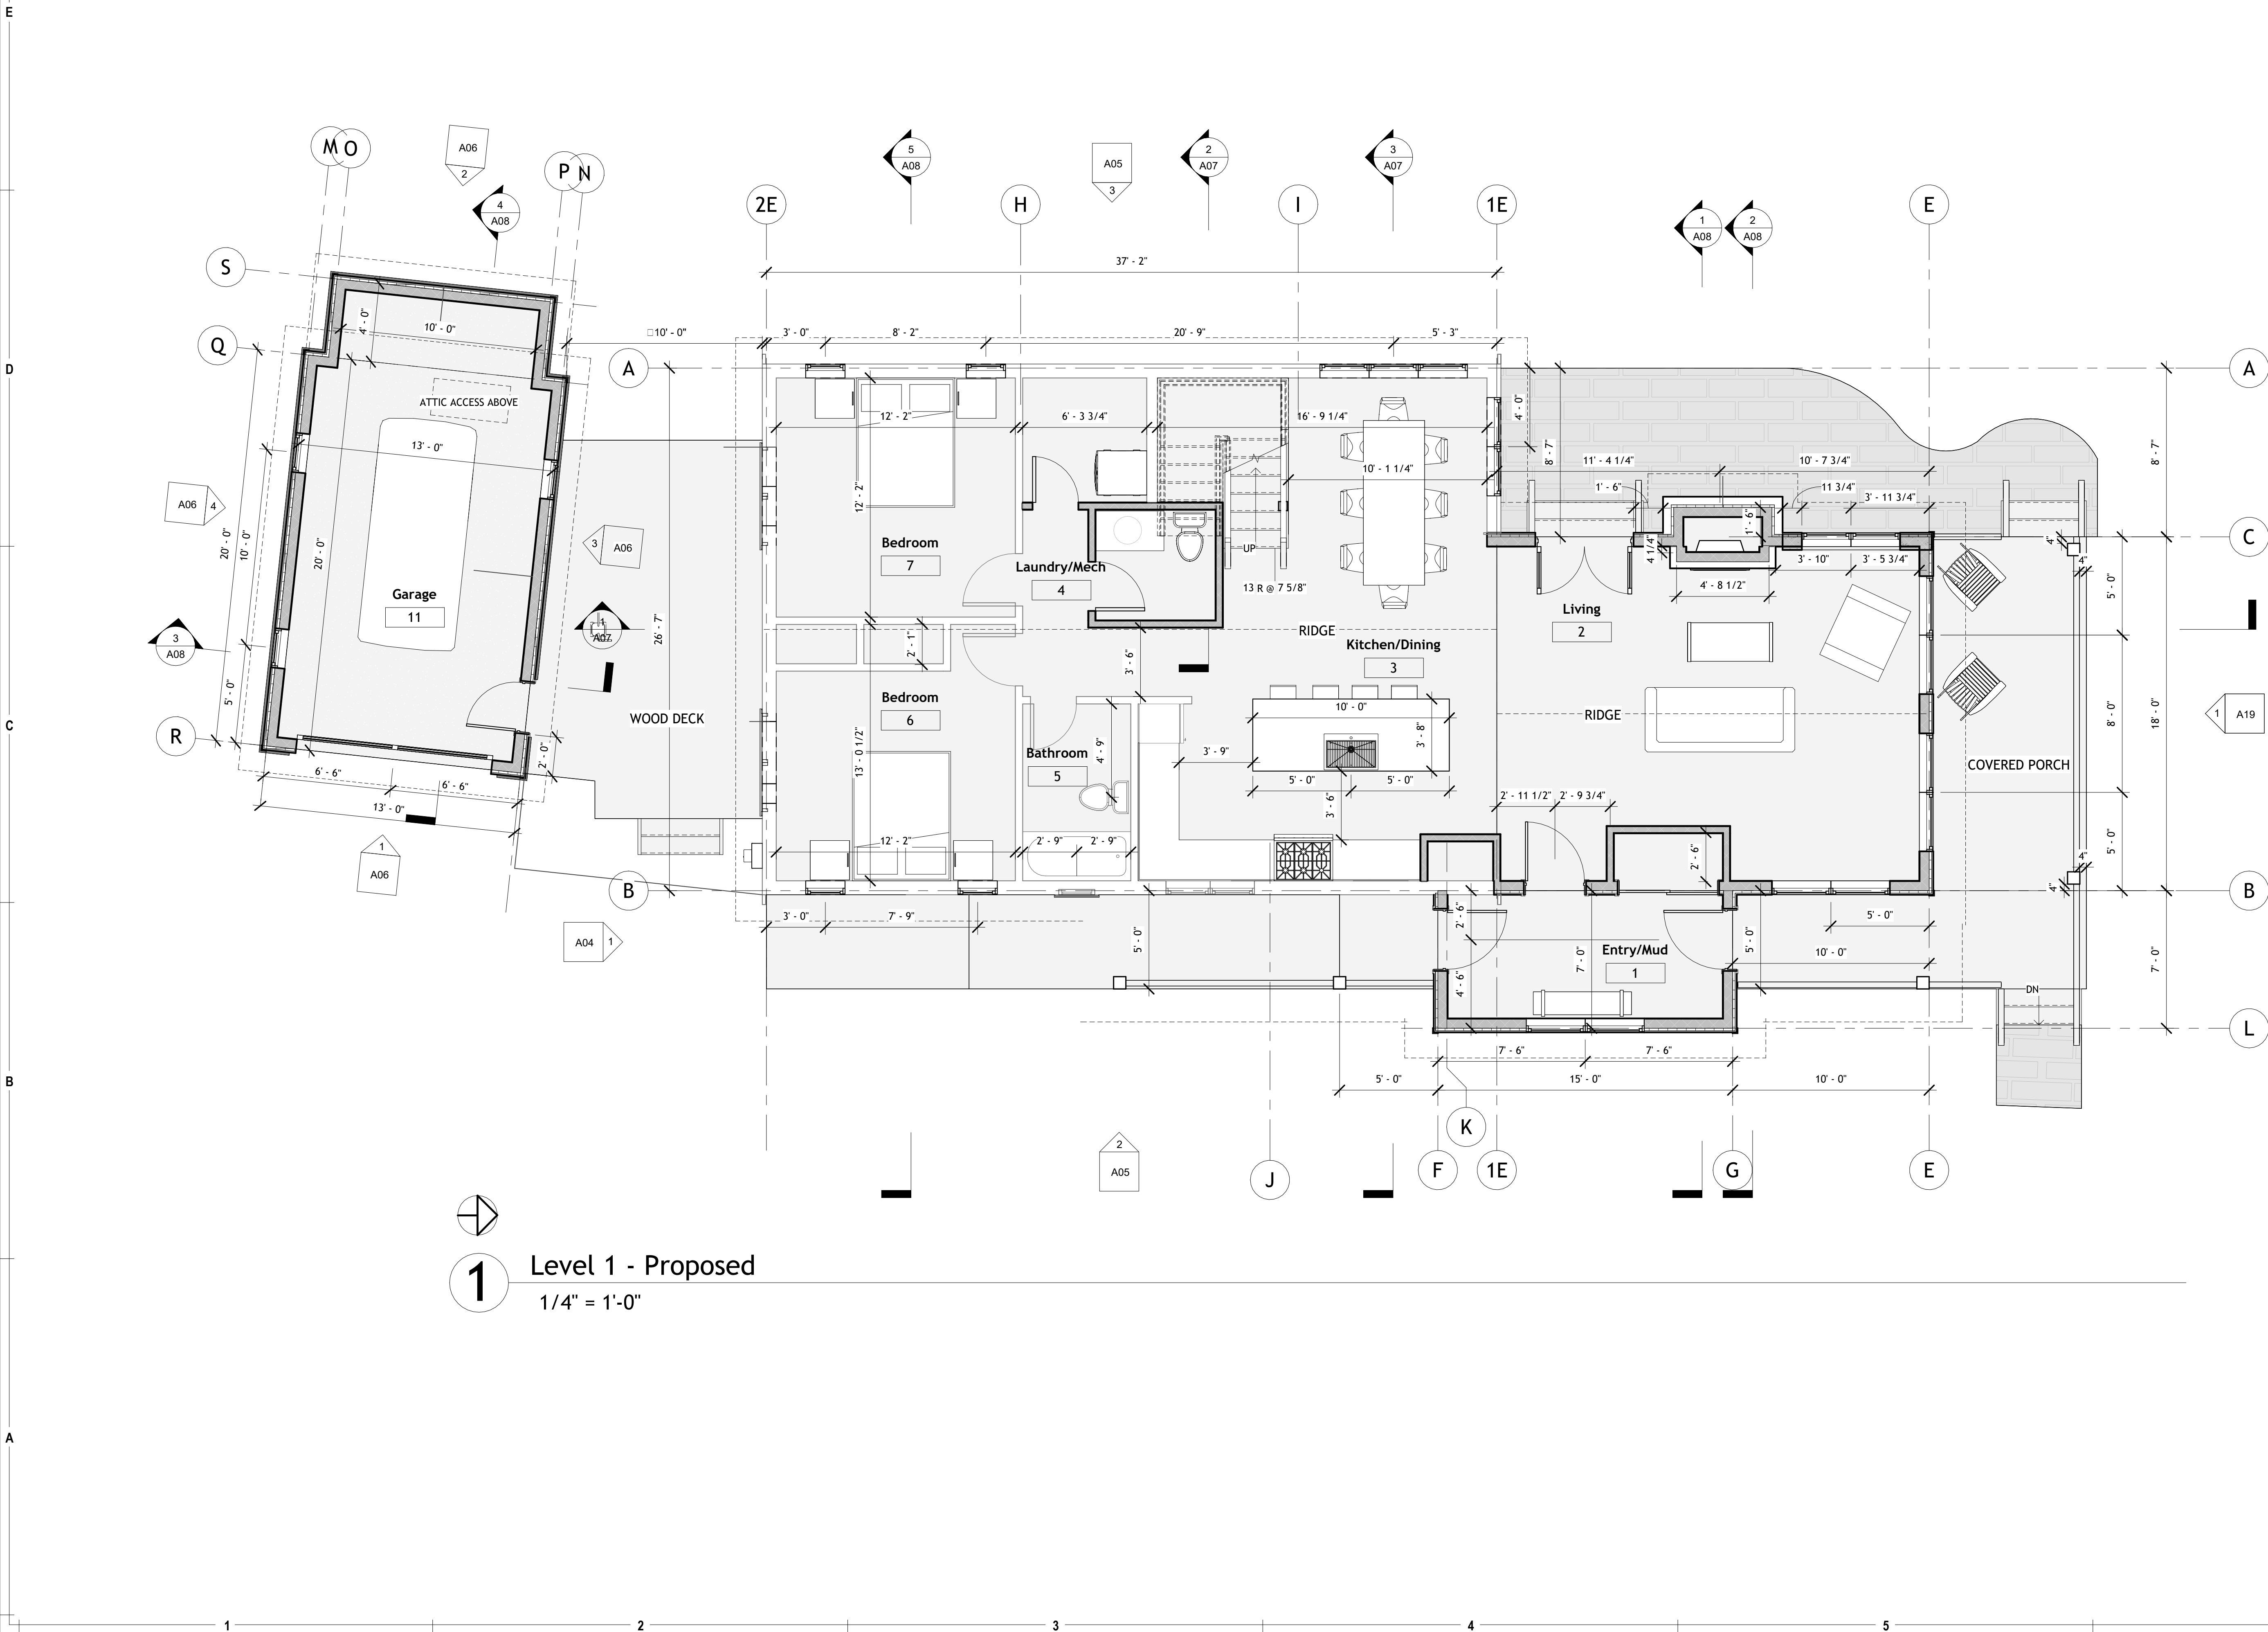

Proposed Level 2 Plan

2025.2.25

SCALE: 1/4" = 1'-0"

DRAWN BY: JG

PROJECT ADDRESS:
2 Teocalli Avenue, Crested
Butte, Colorado 81224

Felton - Ukropina


SET ISSUED	DATE
DD	
DRB	
PERMIT	
CD	

NOT FOR CONSTRUCTION


AHA

ANDREW HADLEY ARCHITECT


POST OFFICE BOX 1294
CRESTED BUTTE, CO.
81224
(970) 349 - 0806

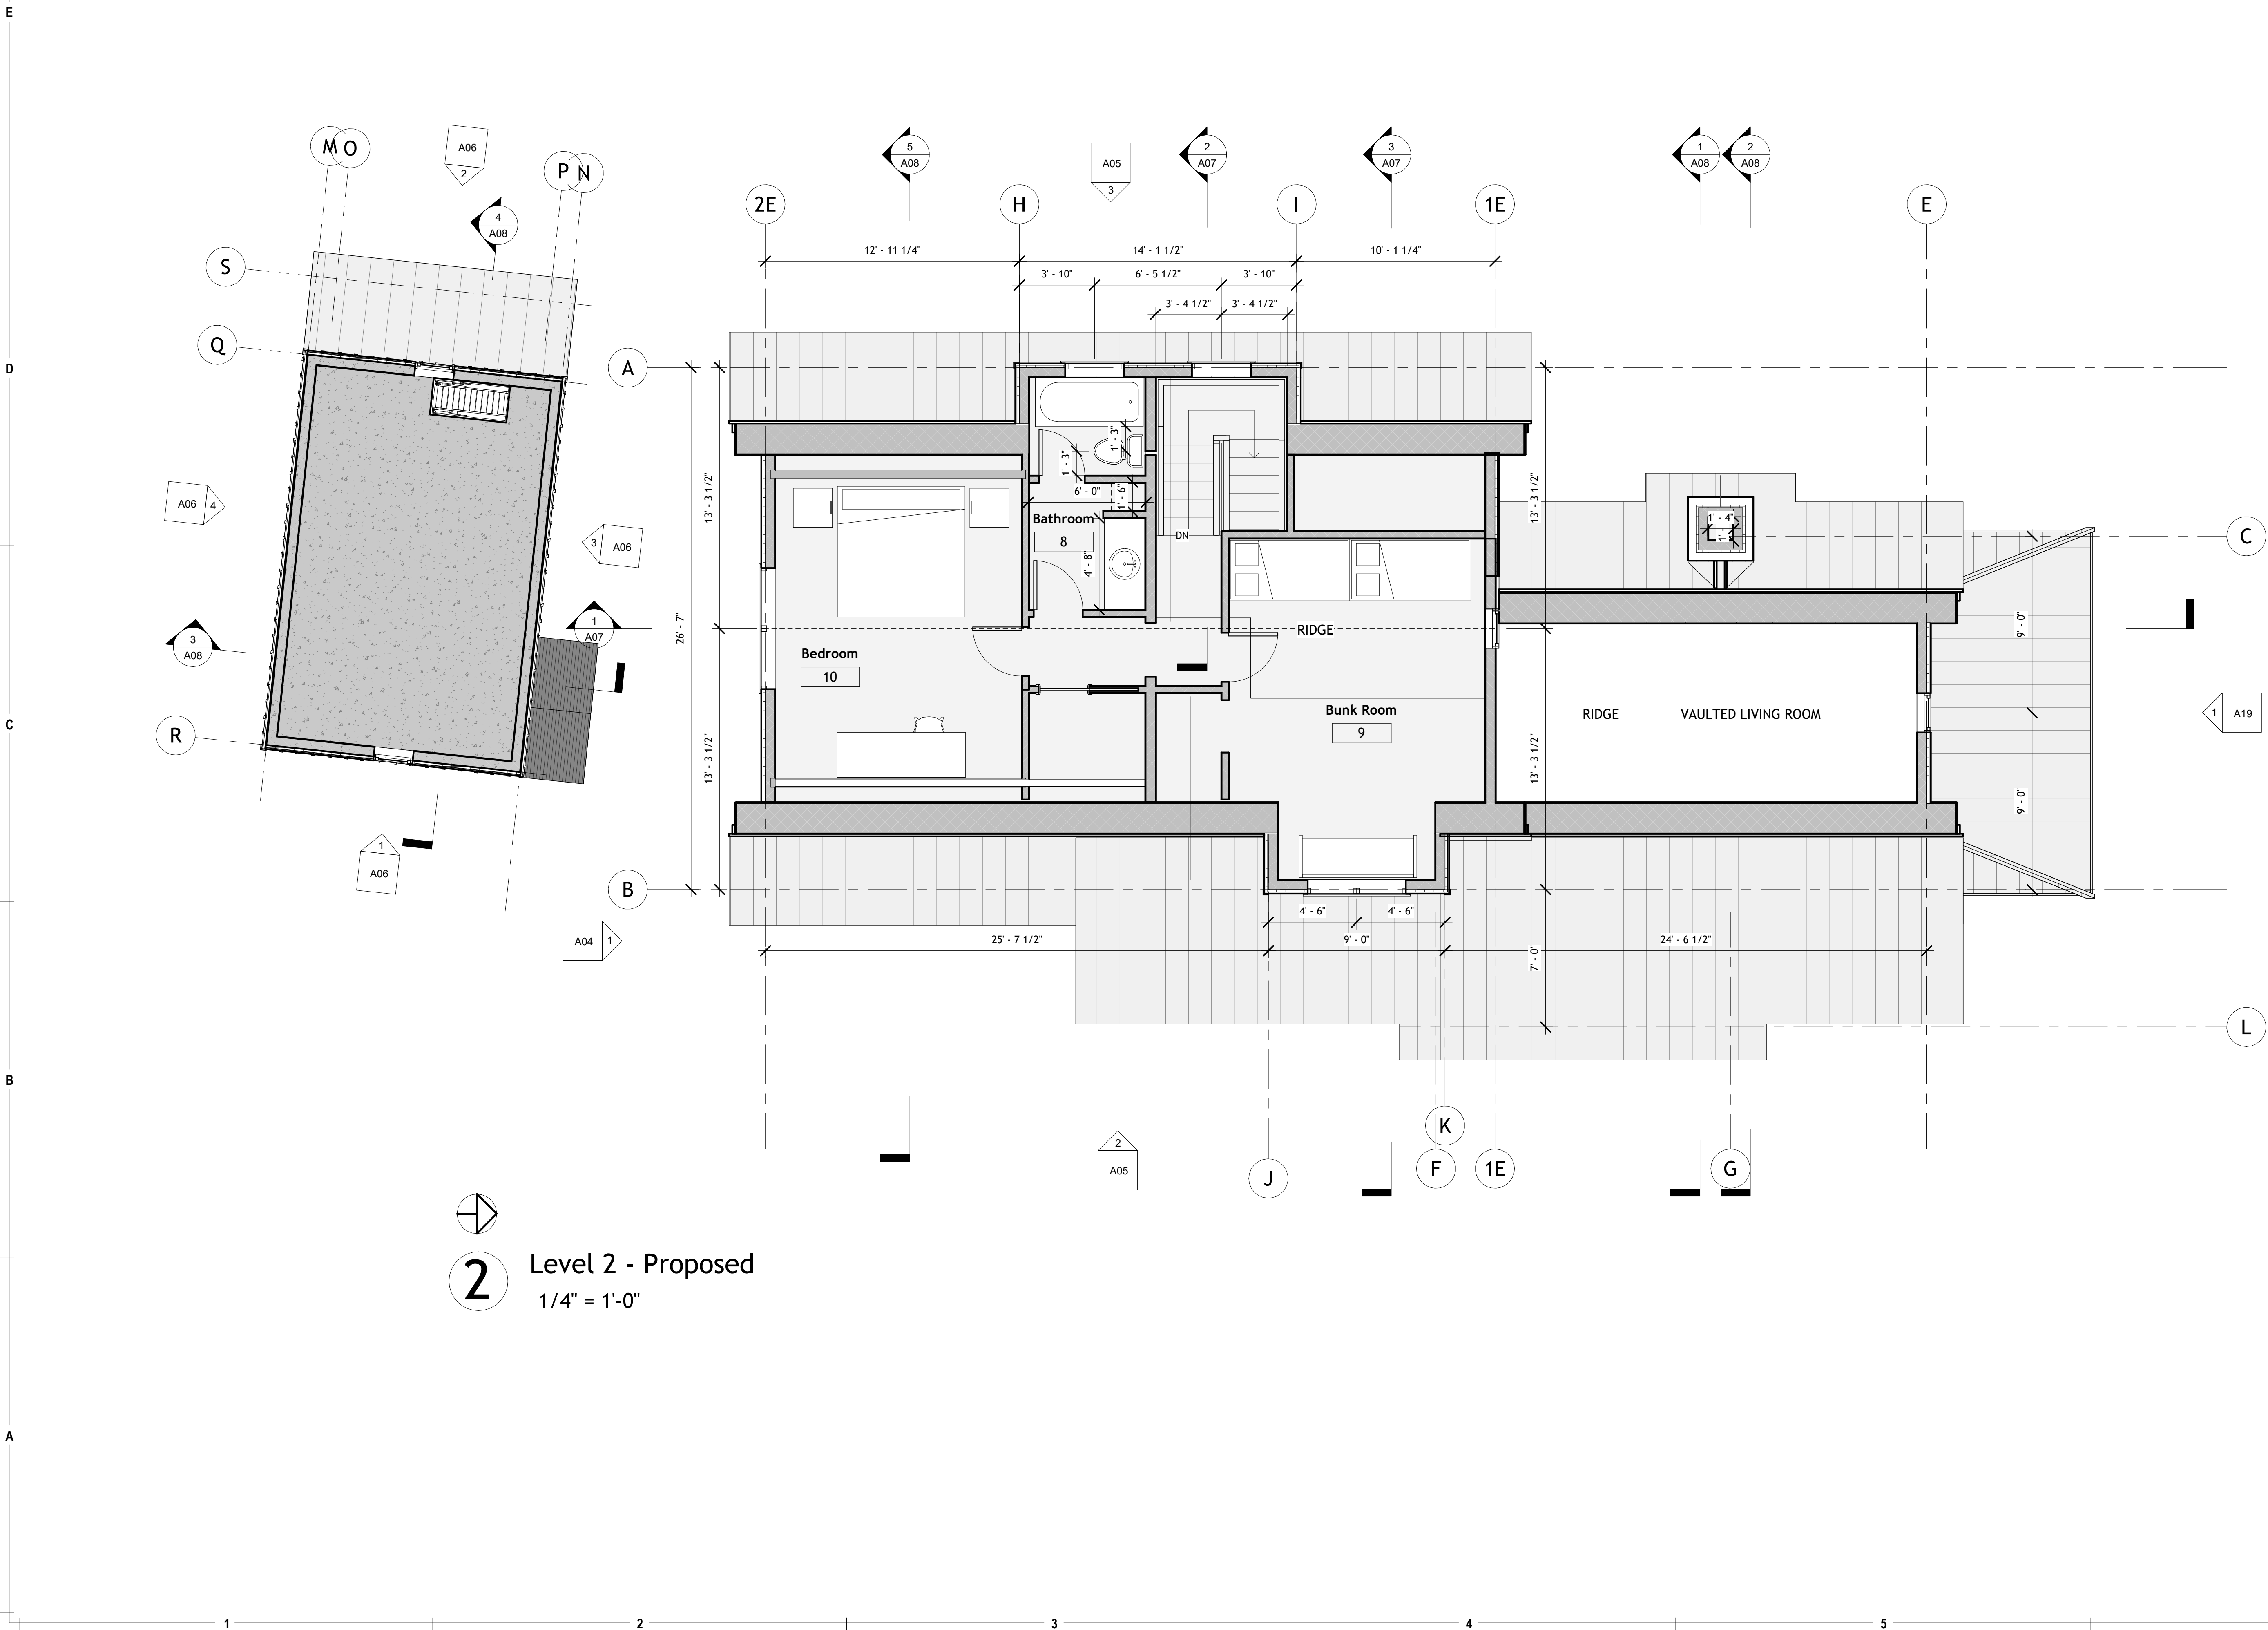

E
D
C
B
A

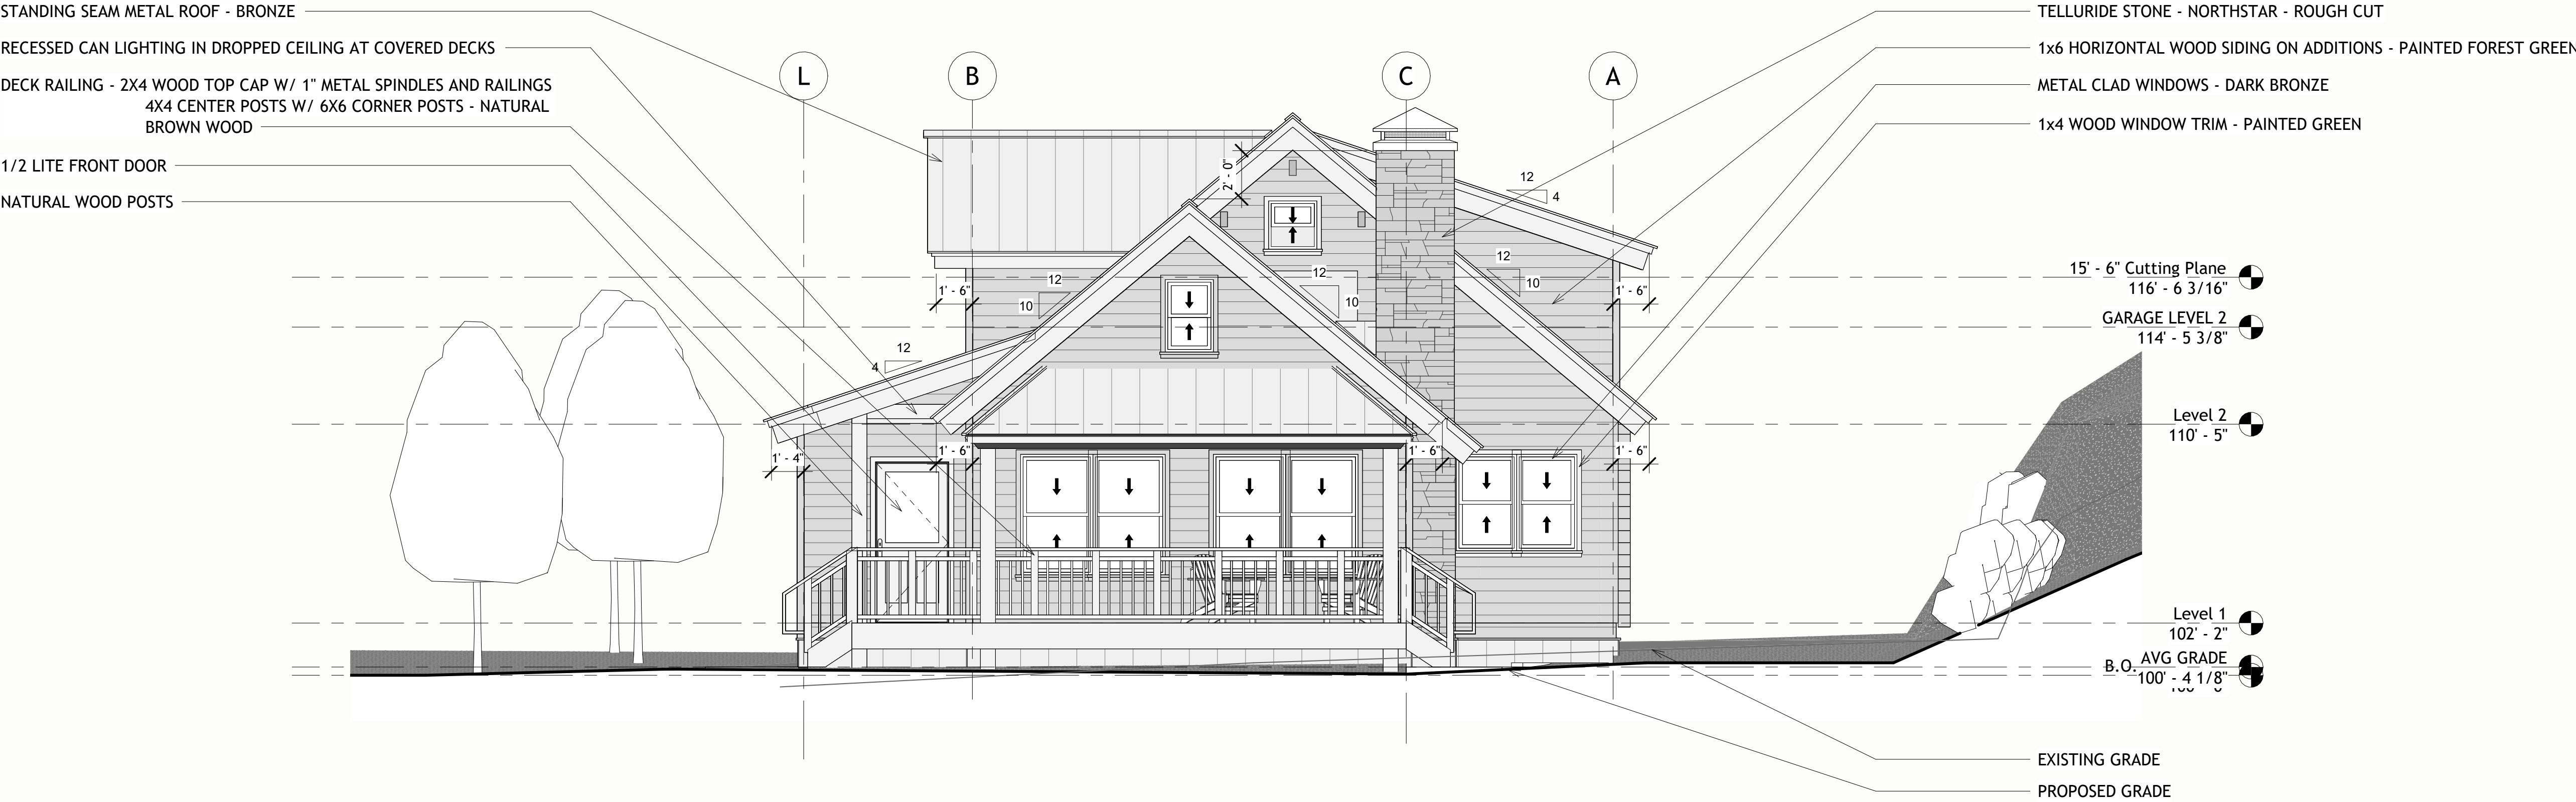

3 North - Proposed
1/4" = 1'-0"

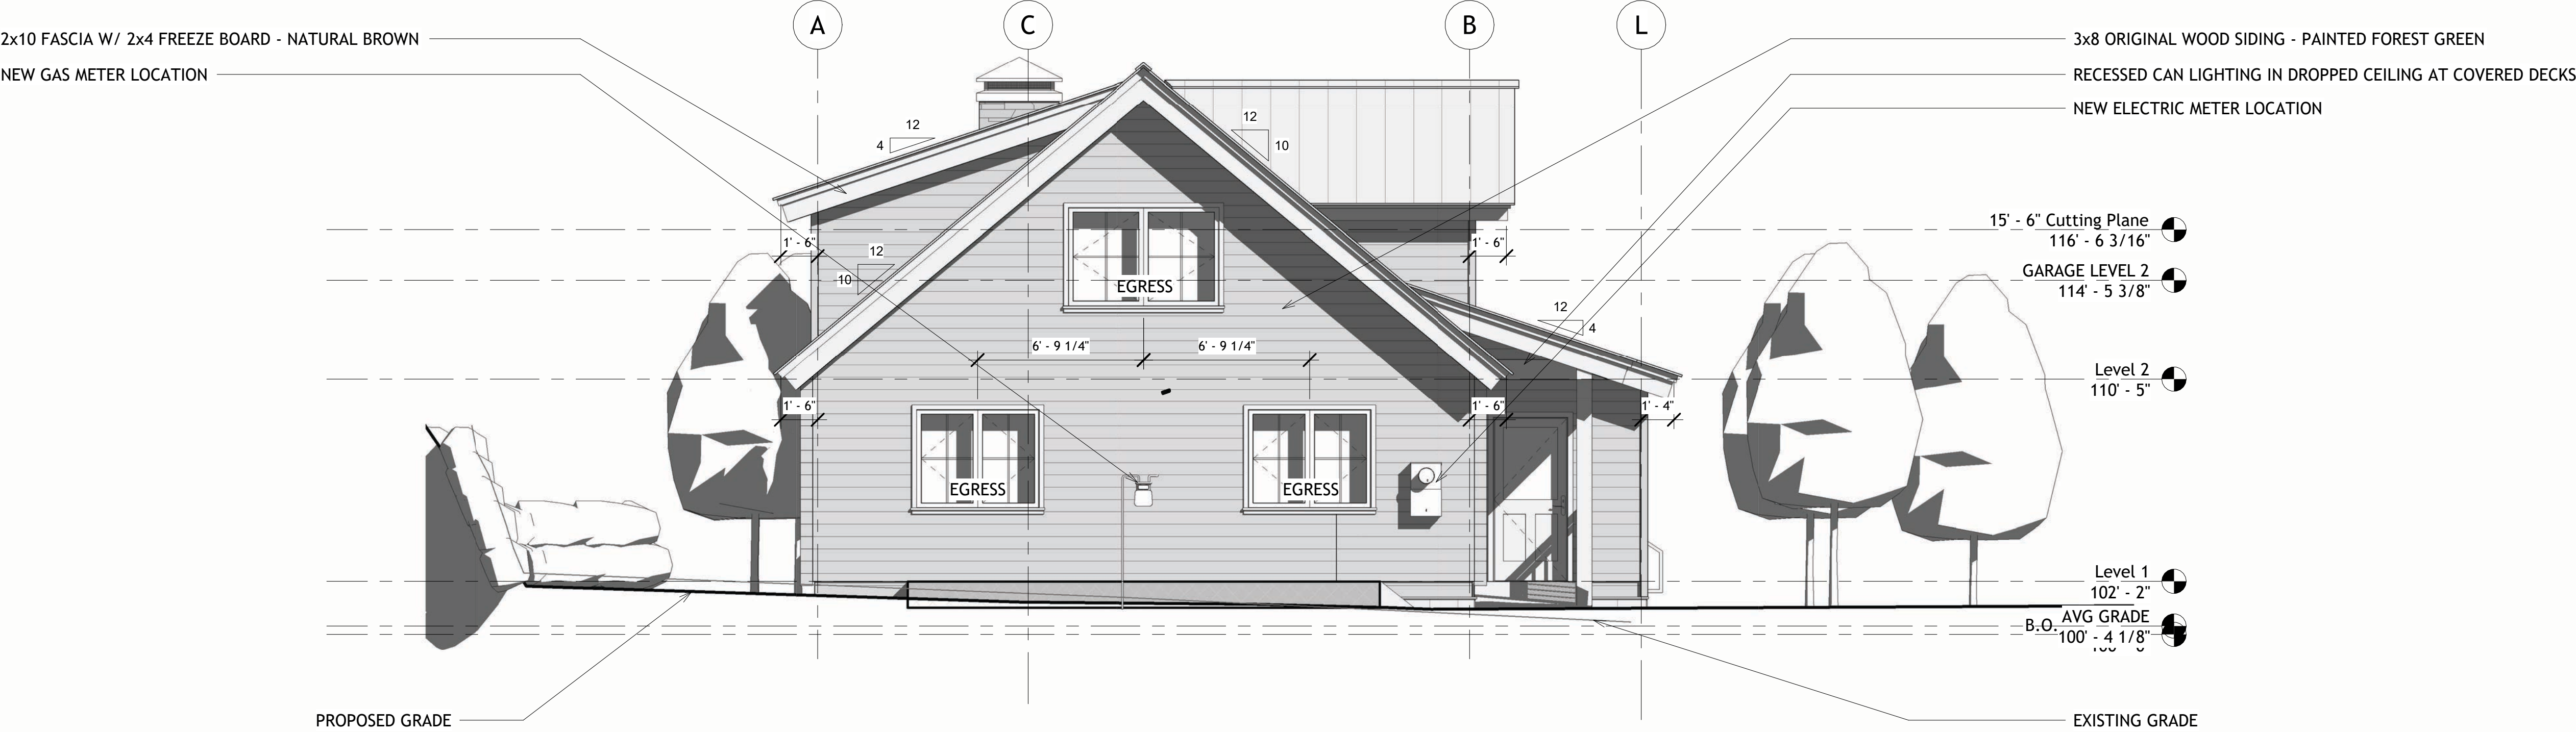

1 South - Proposed
1/4" = 1'-0"

A04

Proposed North & South
Elevations

2025.2.25

SCALE: 1/4" = 1'-0"

DRAWN BY: JG

PROJECT ADDRESS:
2 Teocalli Avenue, Crested
Butte, Colorado 81224

Felton - Ukropina

SET ISSUED	DATE
DD	
DRB	
PERMIT	
CD	

NOT FOR CONSTRUCTION

AHA
ANDREW HADLEY ARCHITECT

POST OFFICE BOX 1294
CRESTED BUTTE, CO.
81224
(970) 349 - 0806

Proposed East & West Elevations

2025.2.25

SCALE: 1/4" = 1'-0"


DRAWN BY: JG

PROJECT ADDRESS:
2 Teocalli Avenue, Crested Butte, Colorado 81224


Felton - Ukropina

SET ISSUED	DATE
DD	
DRB	
PERMIT	
CD	

NOT FOR CONSTRUCTION

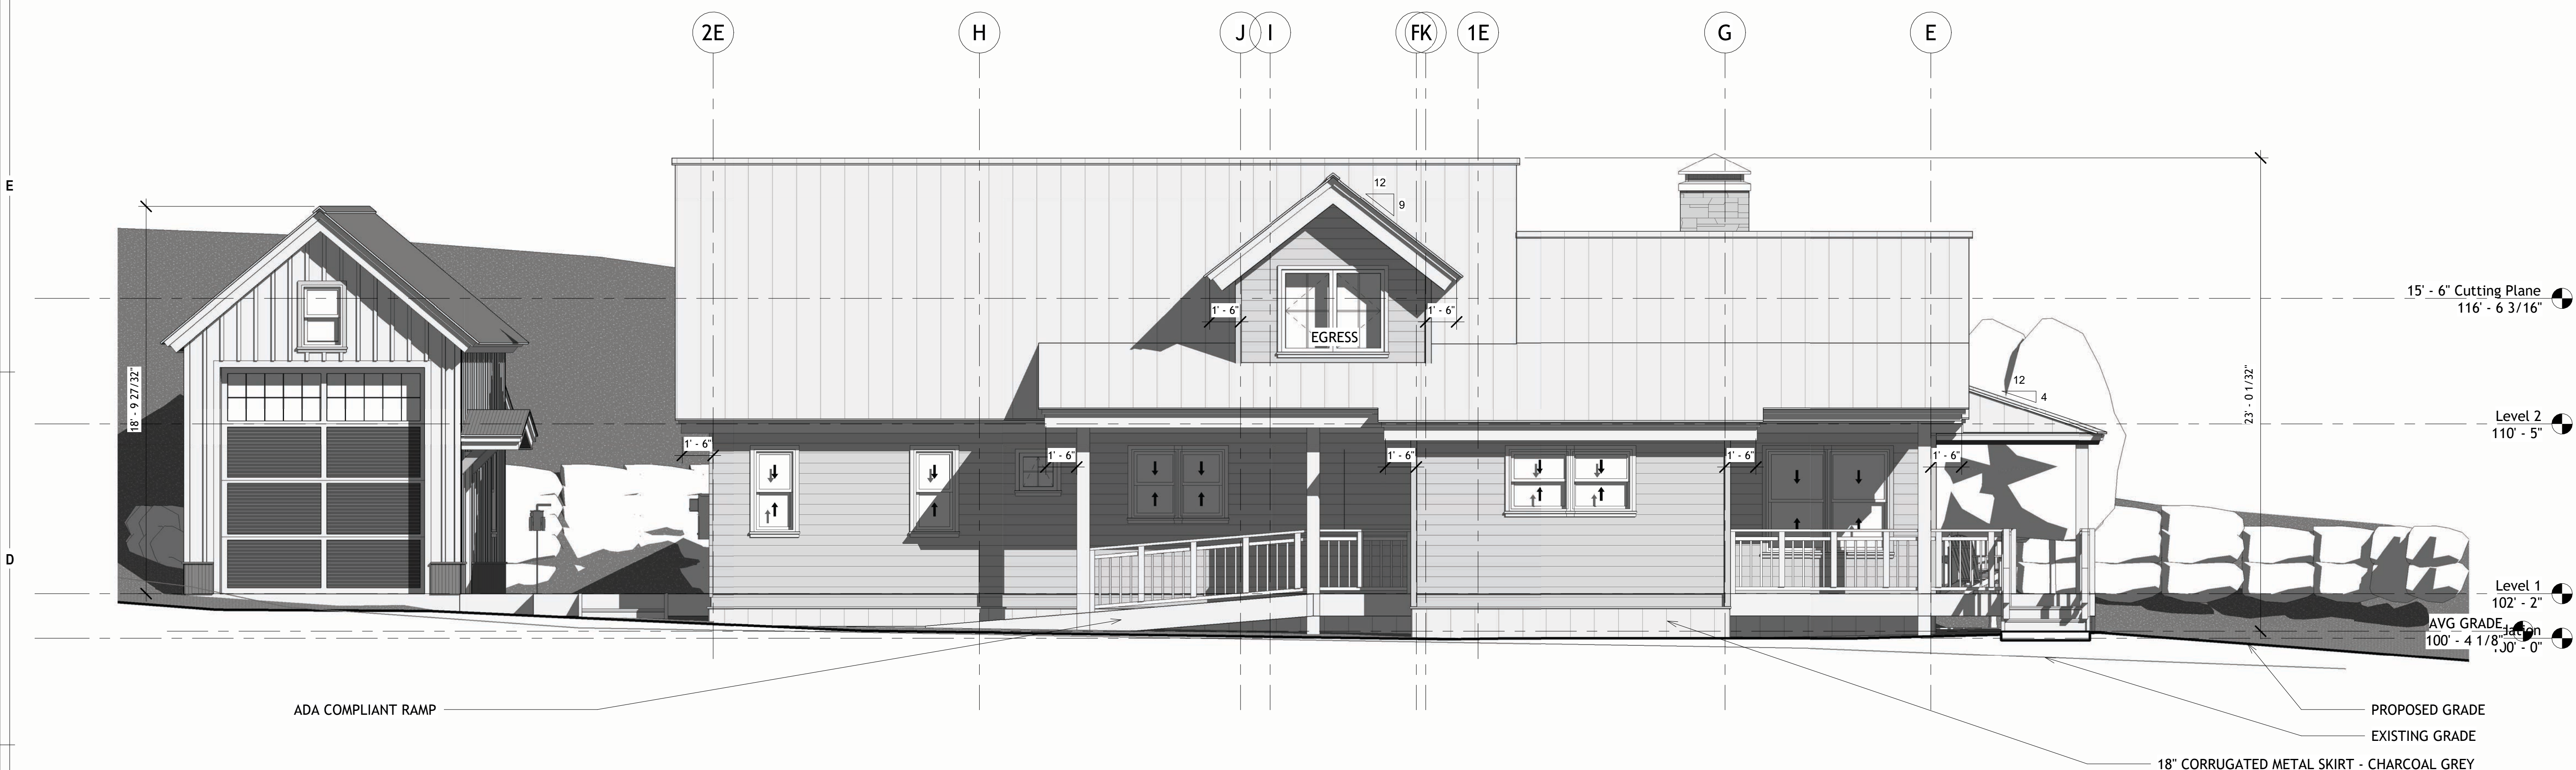

2 East - Proposed
1/4" = 1'-0"

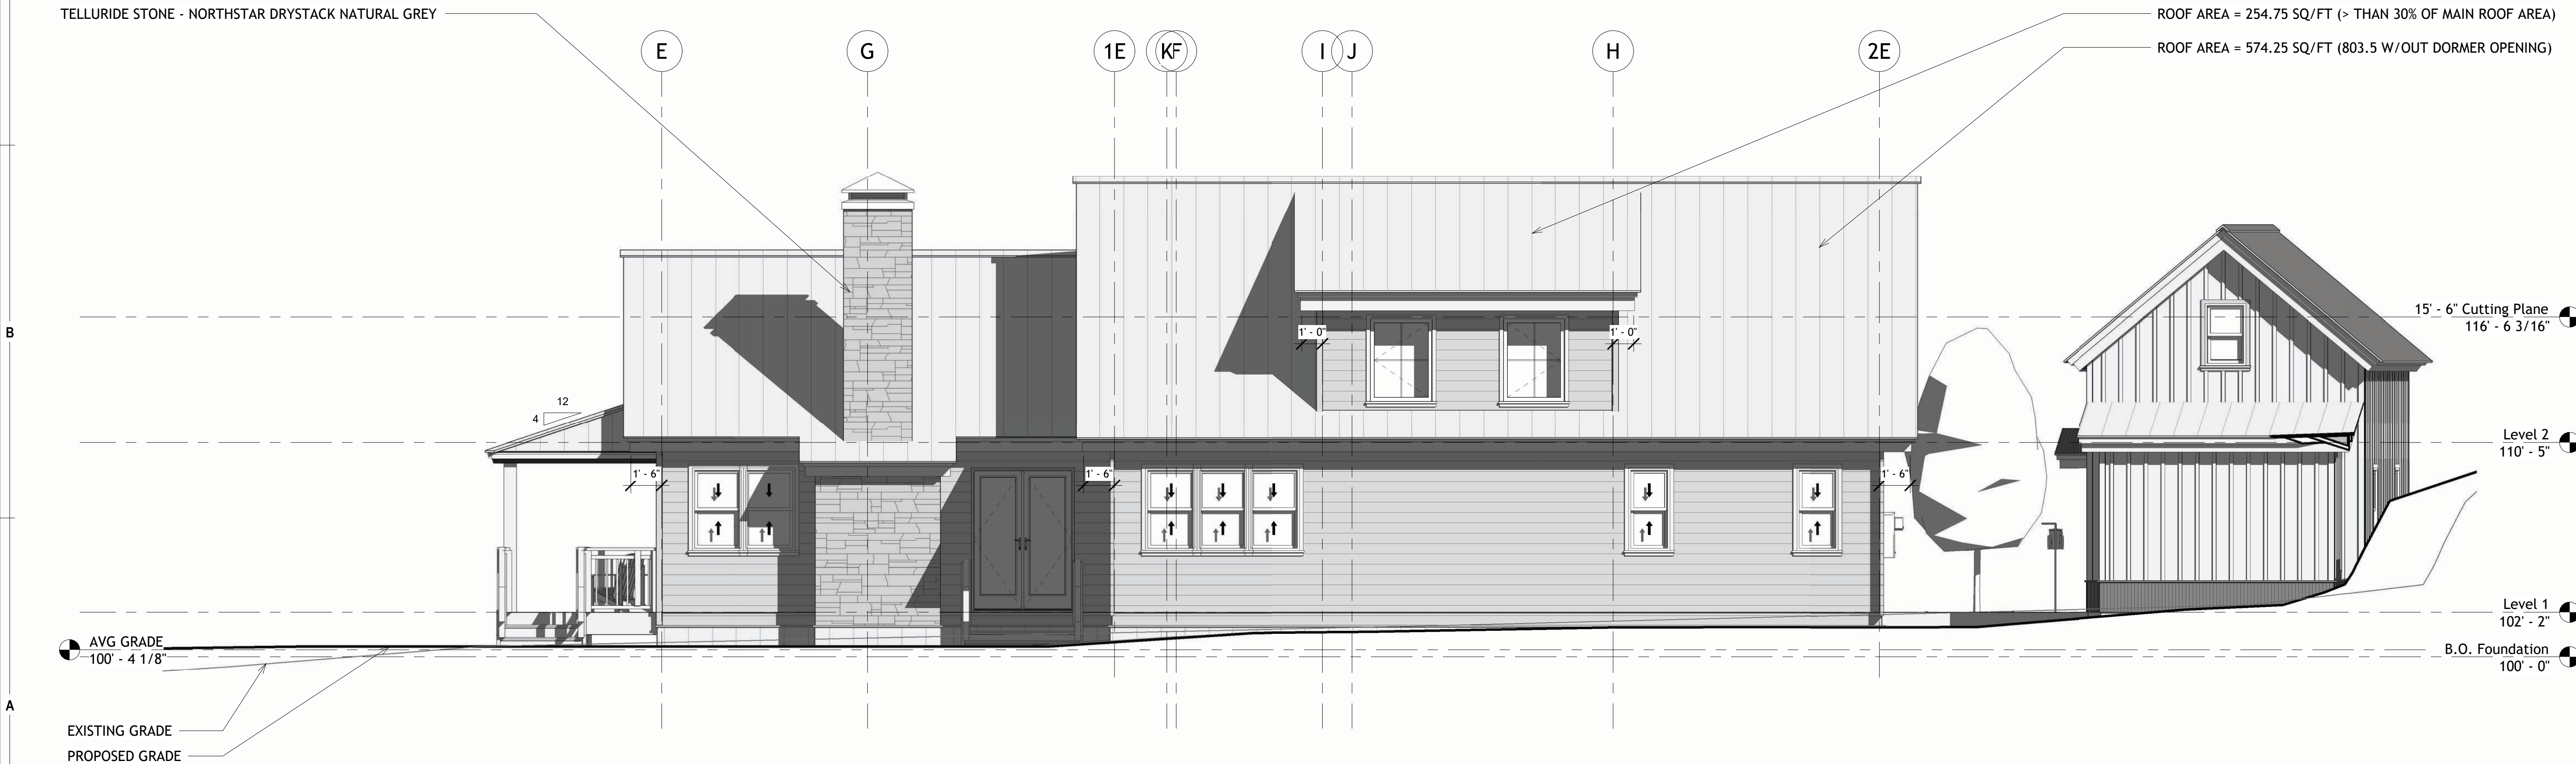

3 West - Proposed
1/4" = 1'-0"

Proposed Garage Elevations
2025.2.25
SCALE: 1/4" = 1'-0"
DRAWN BY: Author
PROJECT ADDRESS: 2 Teocalli Avenue, Crested Butte, Colorado 81224

Felton - Ukropina


SET ISSUED	DATE
DD	
DRB	
PERMIT	
CD	

NOT FOR CONSTRUCTION


AHA

ANDREW HADLEY ARCHITECT


POST OFFICE BOX 1294
CRESTED BUTTE, CO.
81224
(970) 349 - 0806

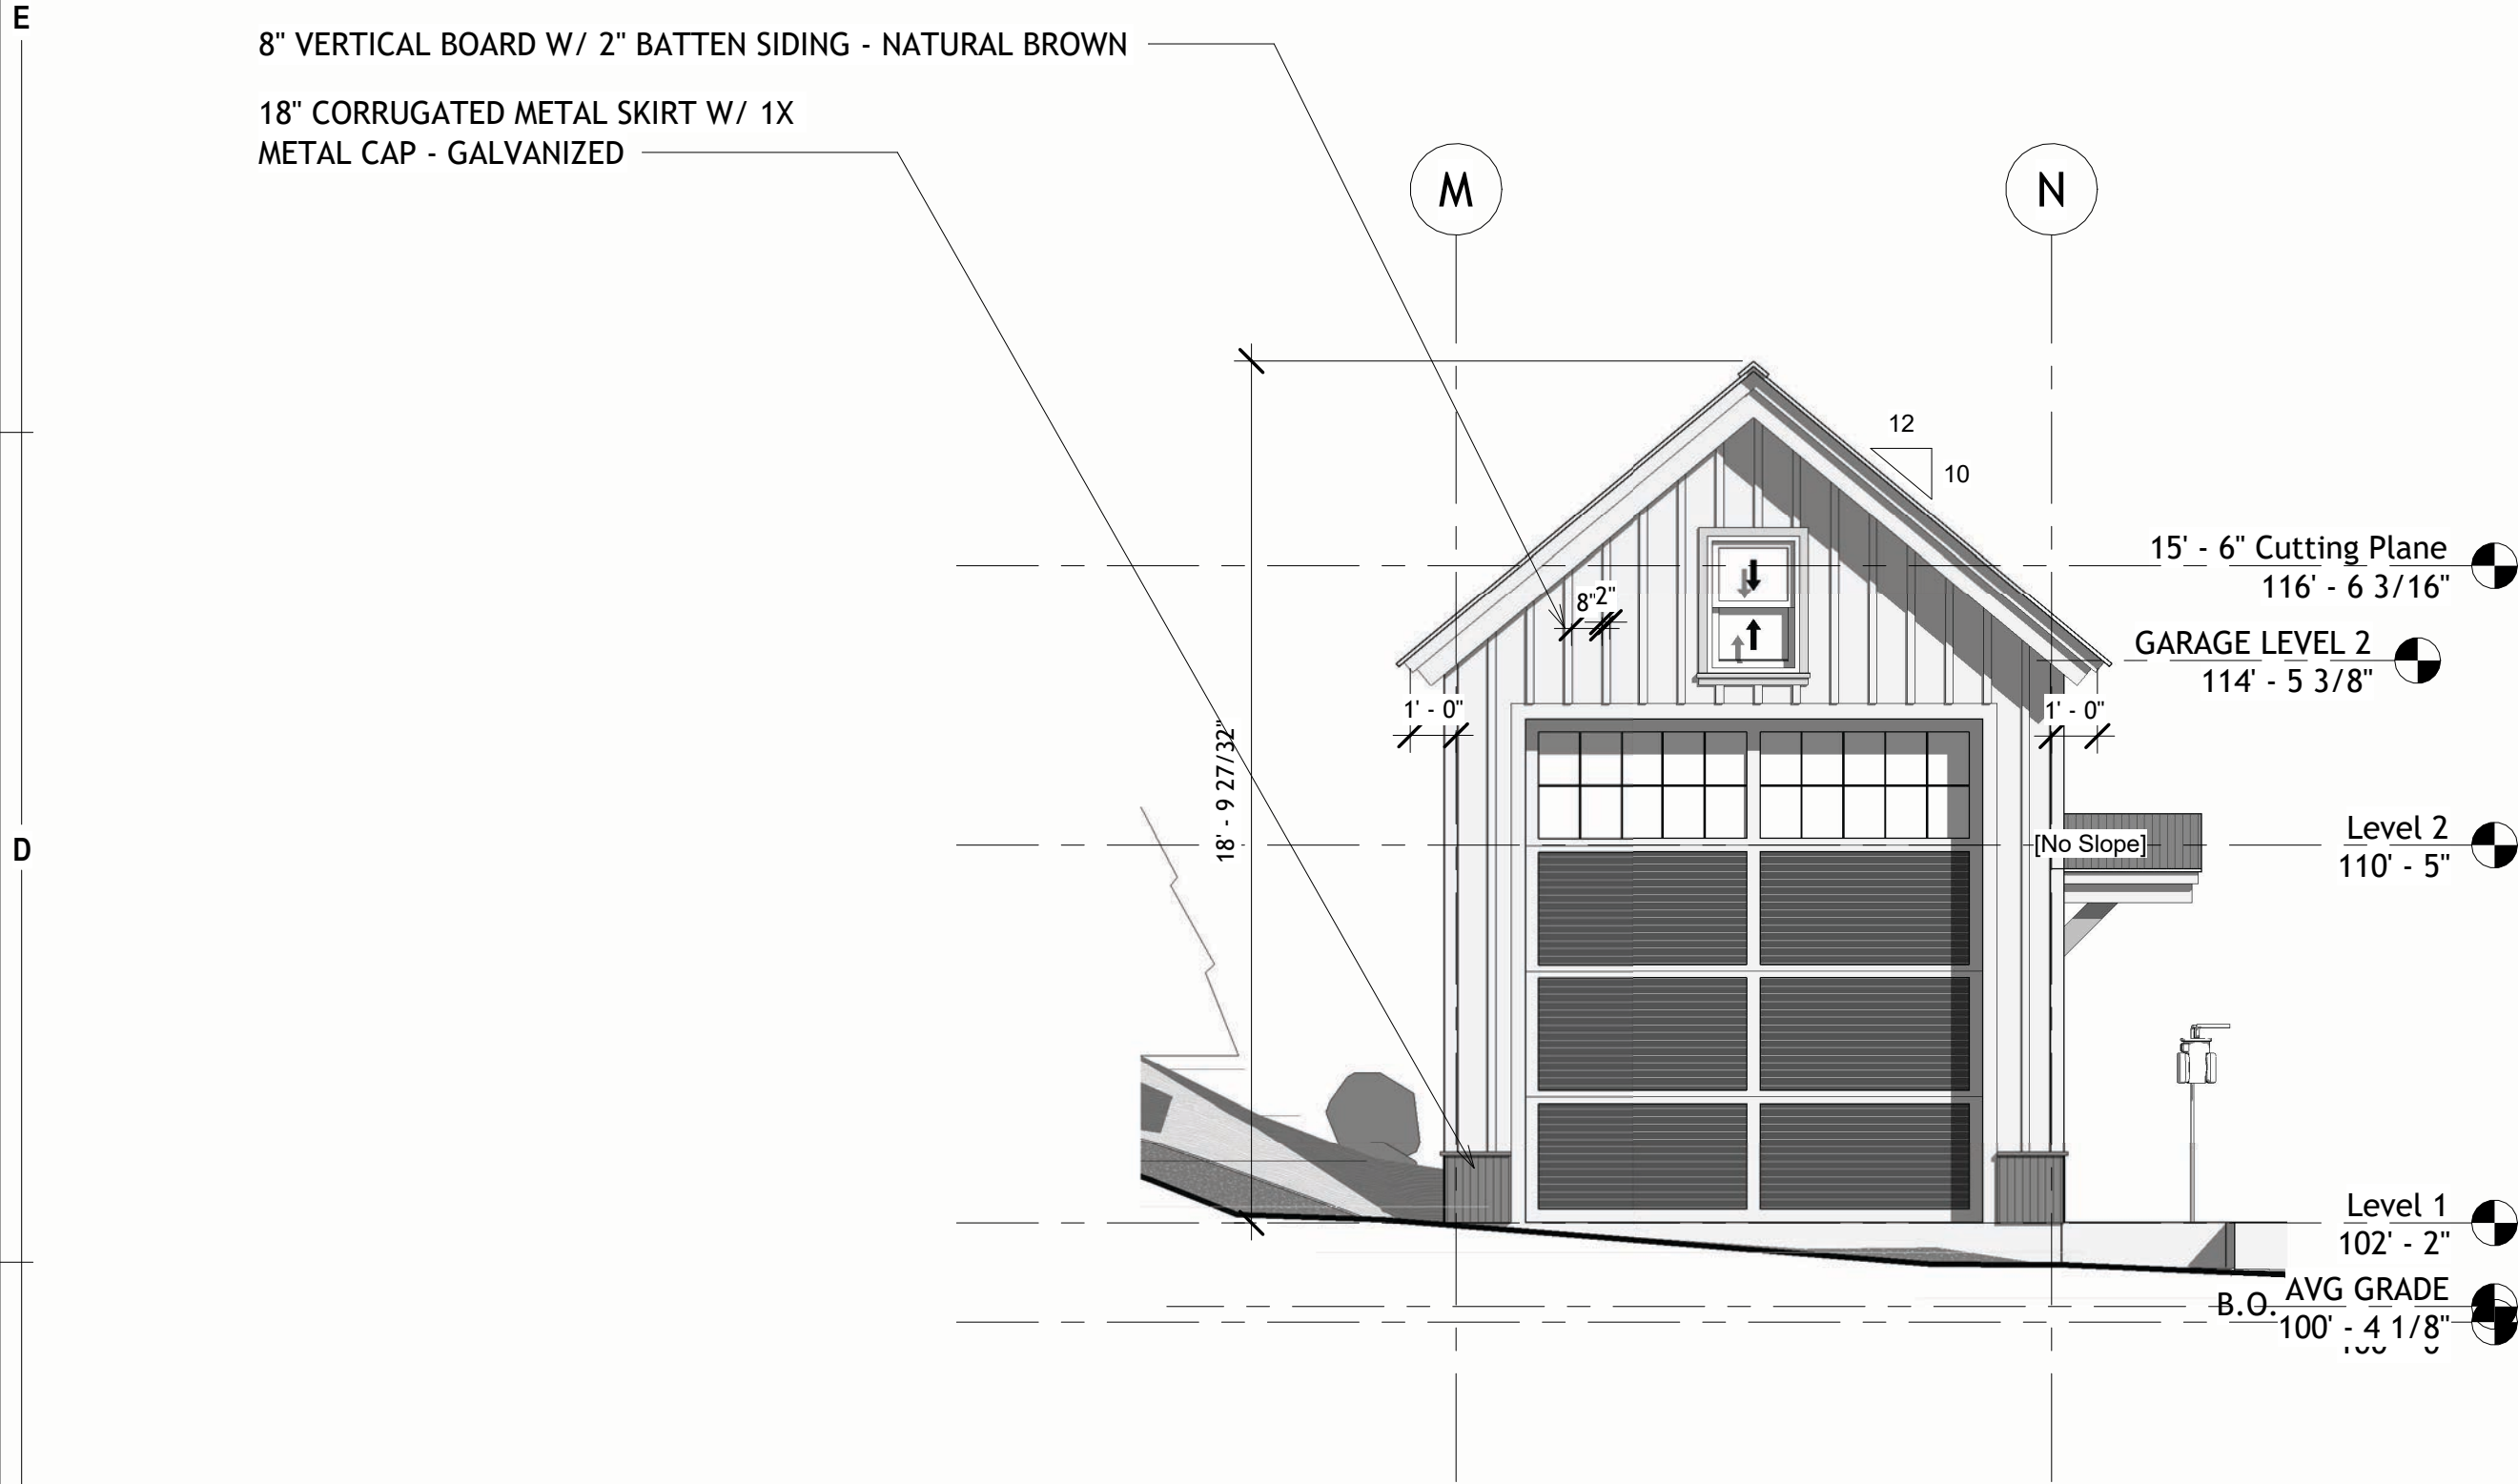


1 Garage - East - Proposed
1/4" = 1'-0"

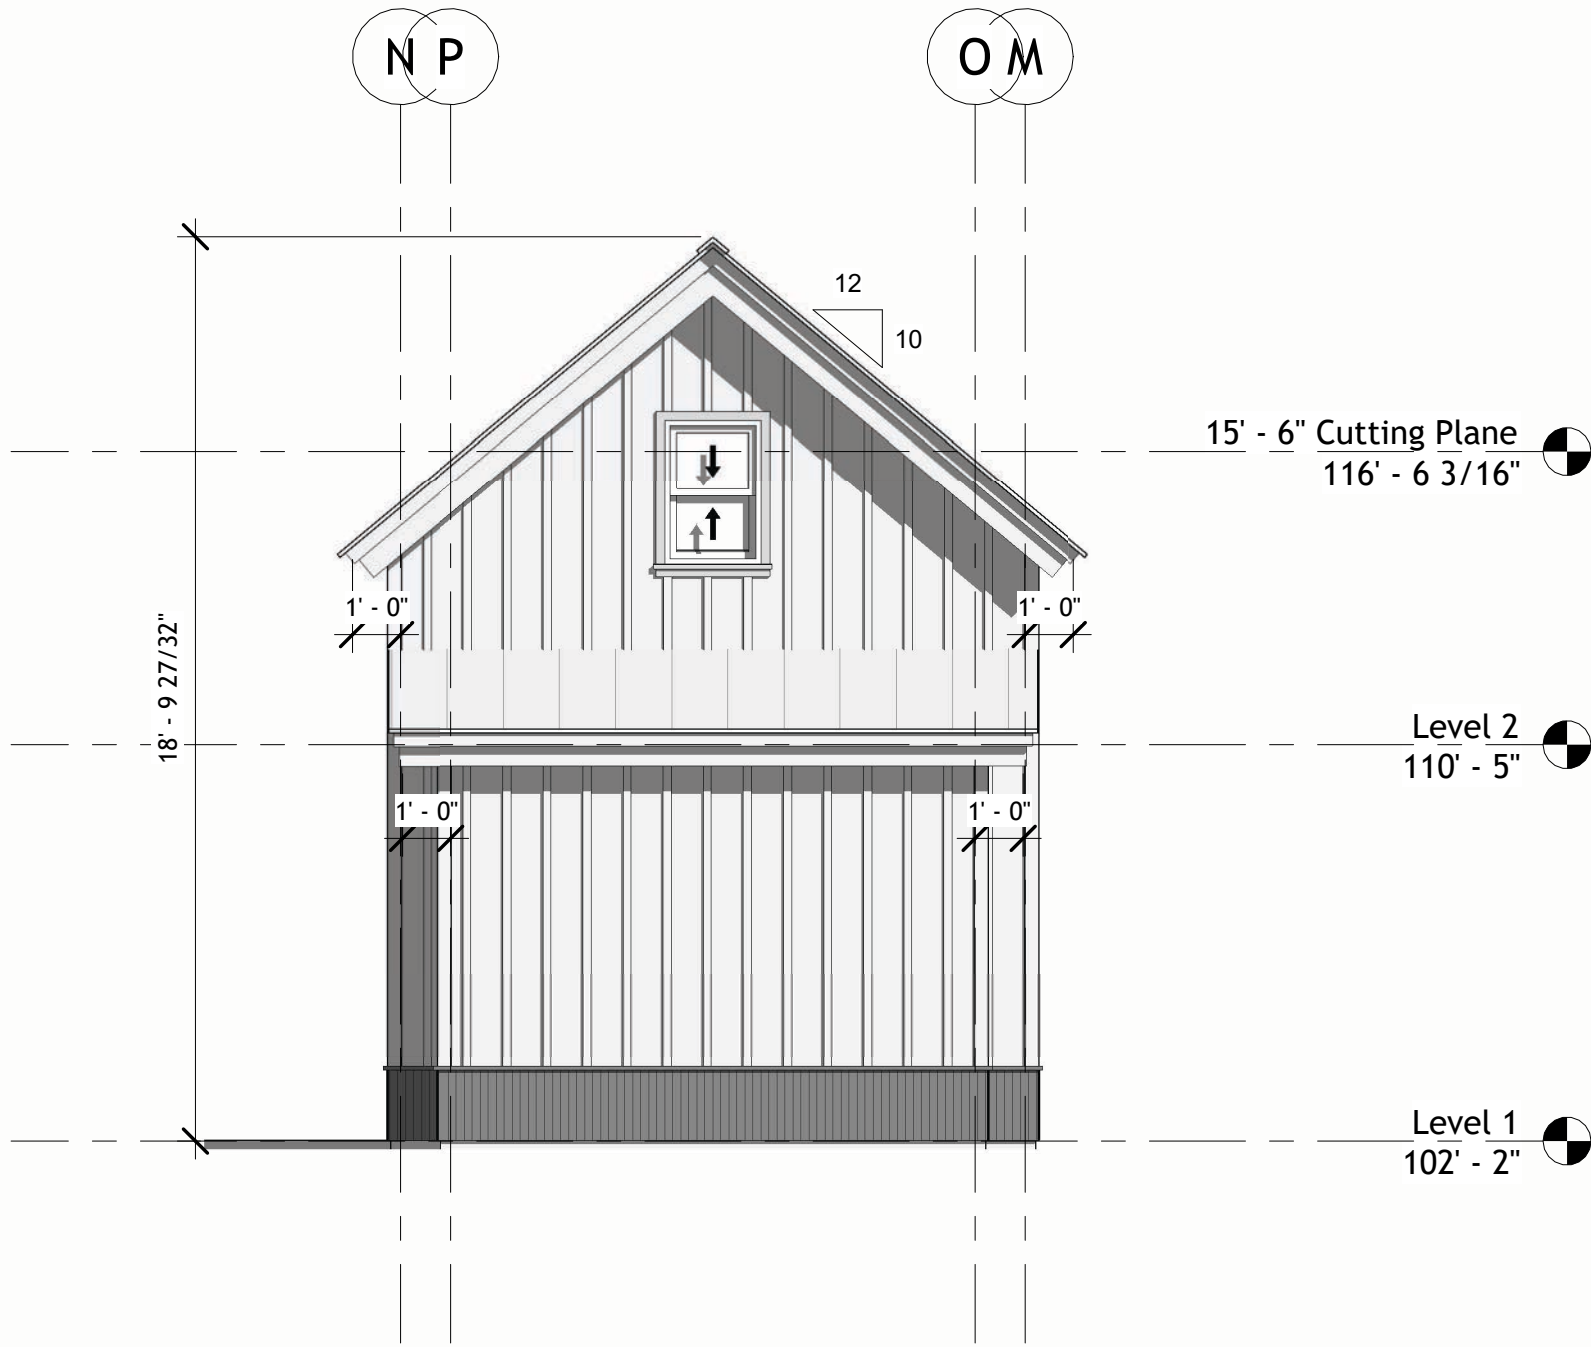

2 Garage - West - Proposed
1/4" = 1'-0"

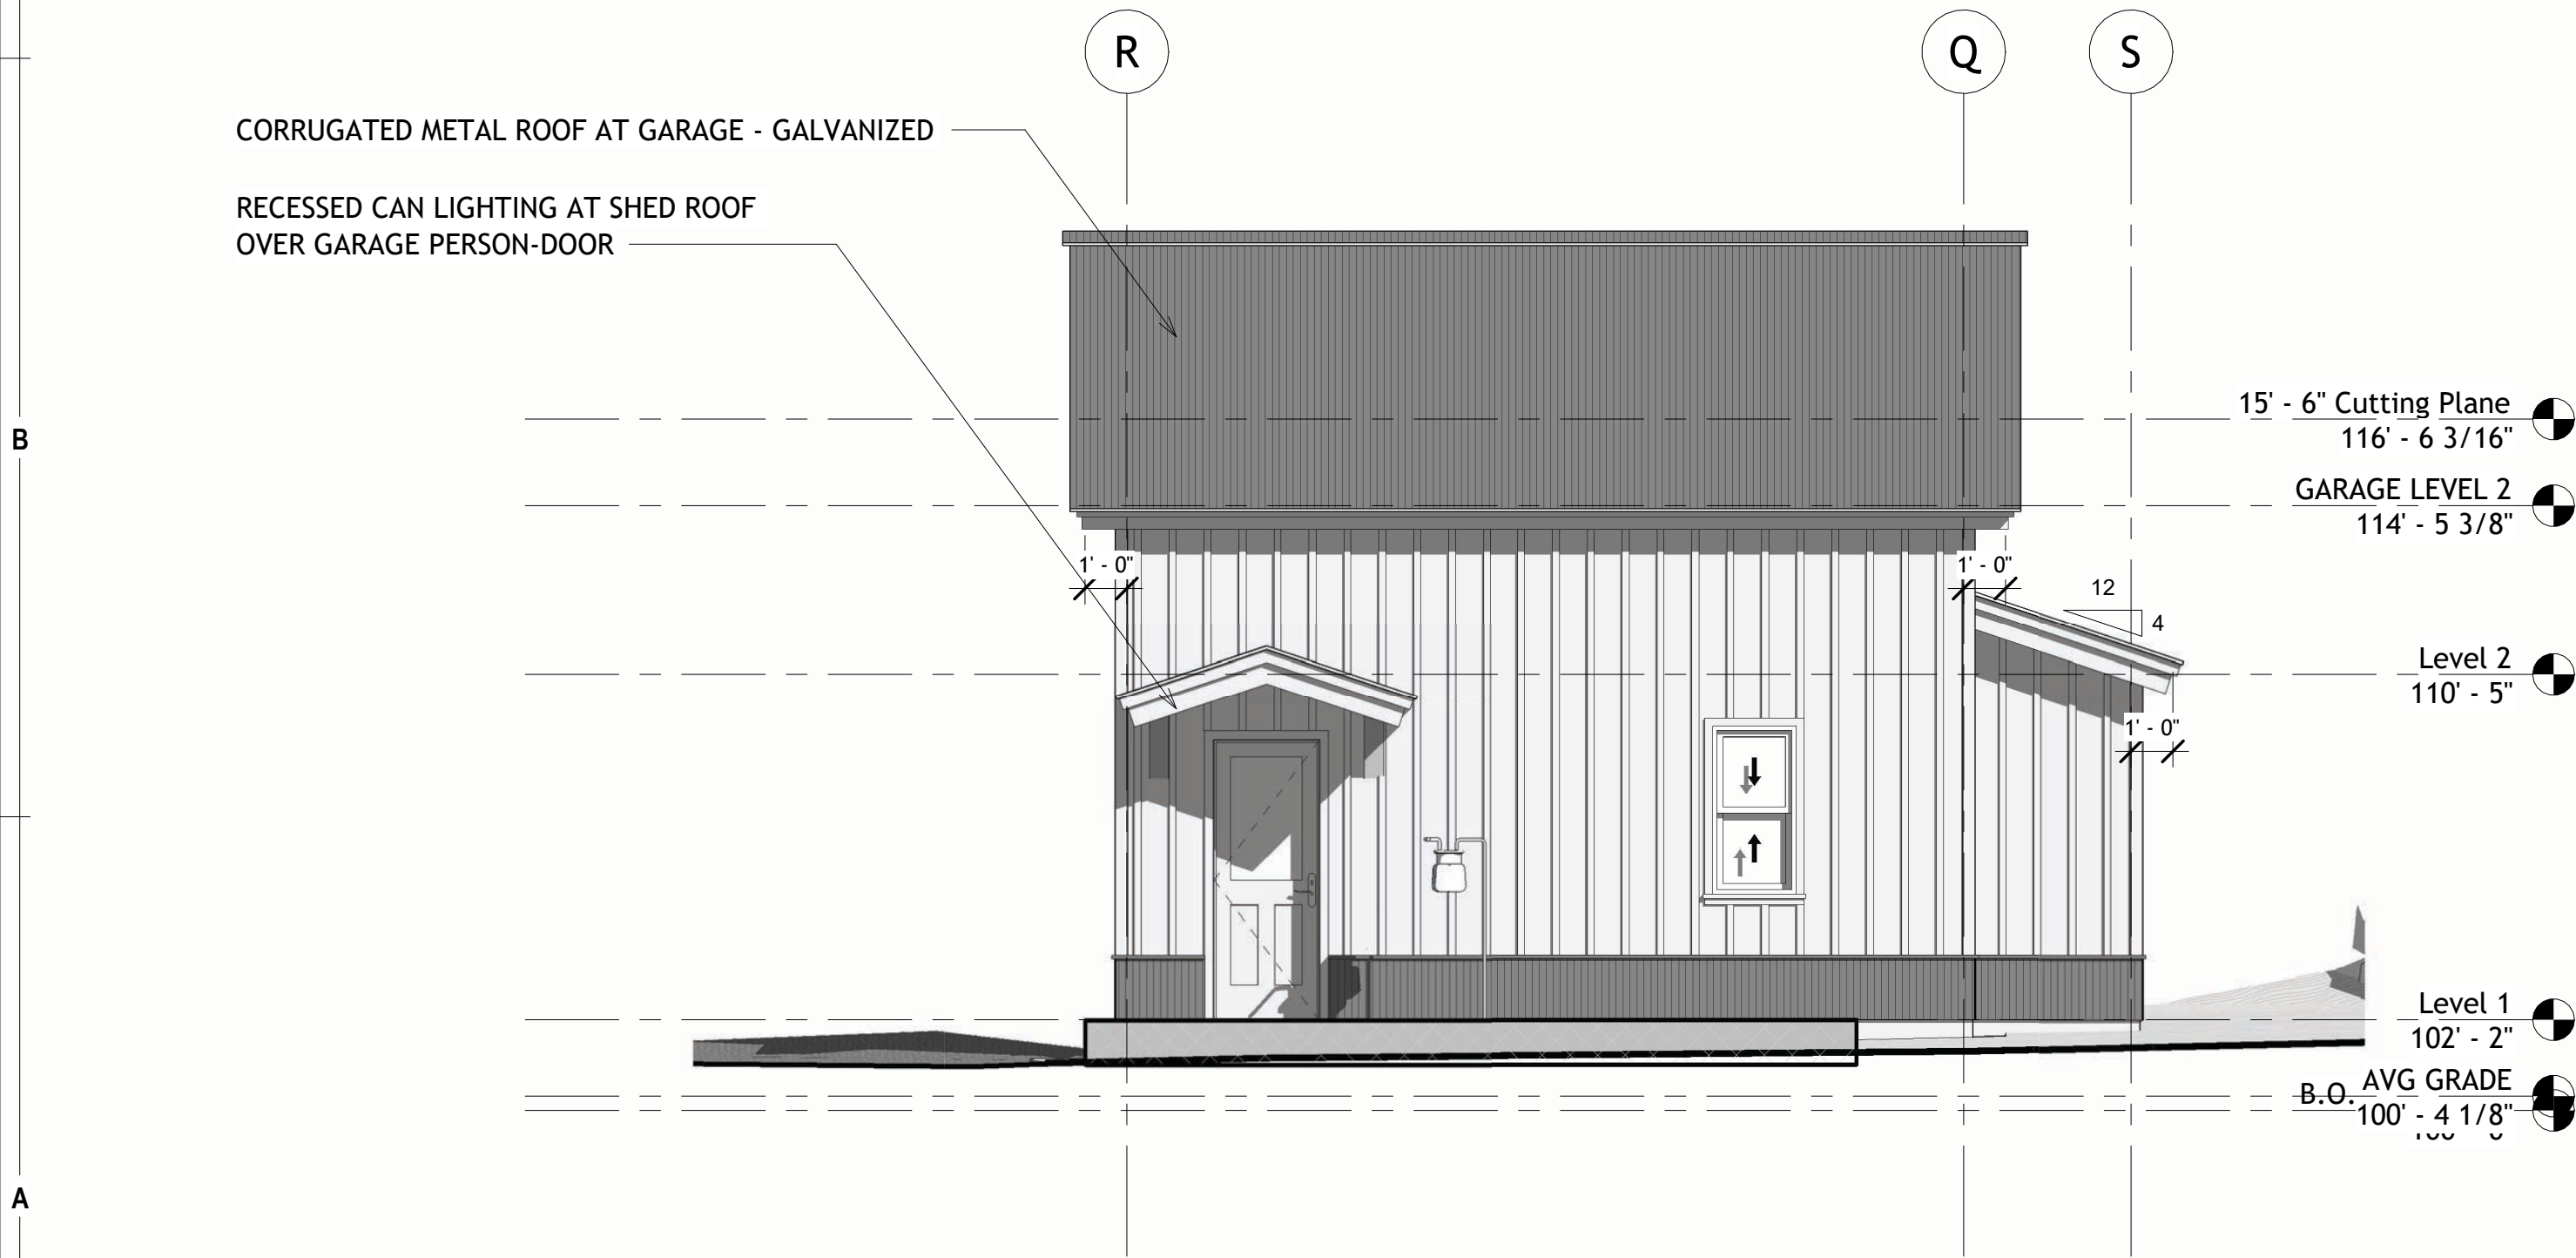

3 Garage - North - Proposed
1/4" = 1'-0"

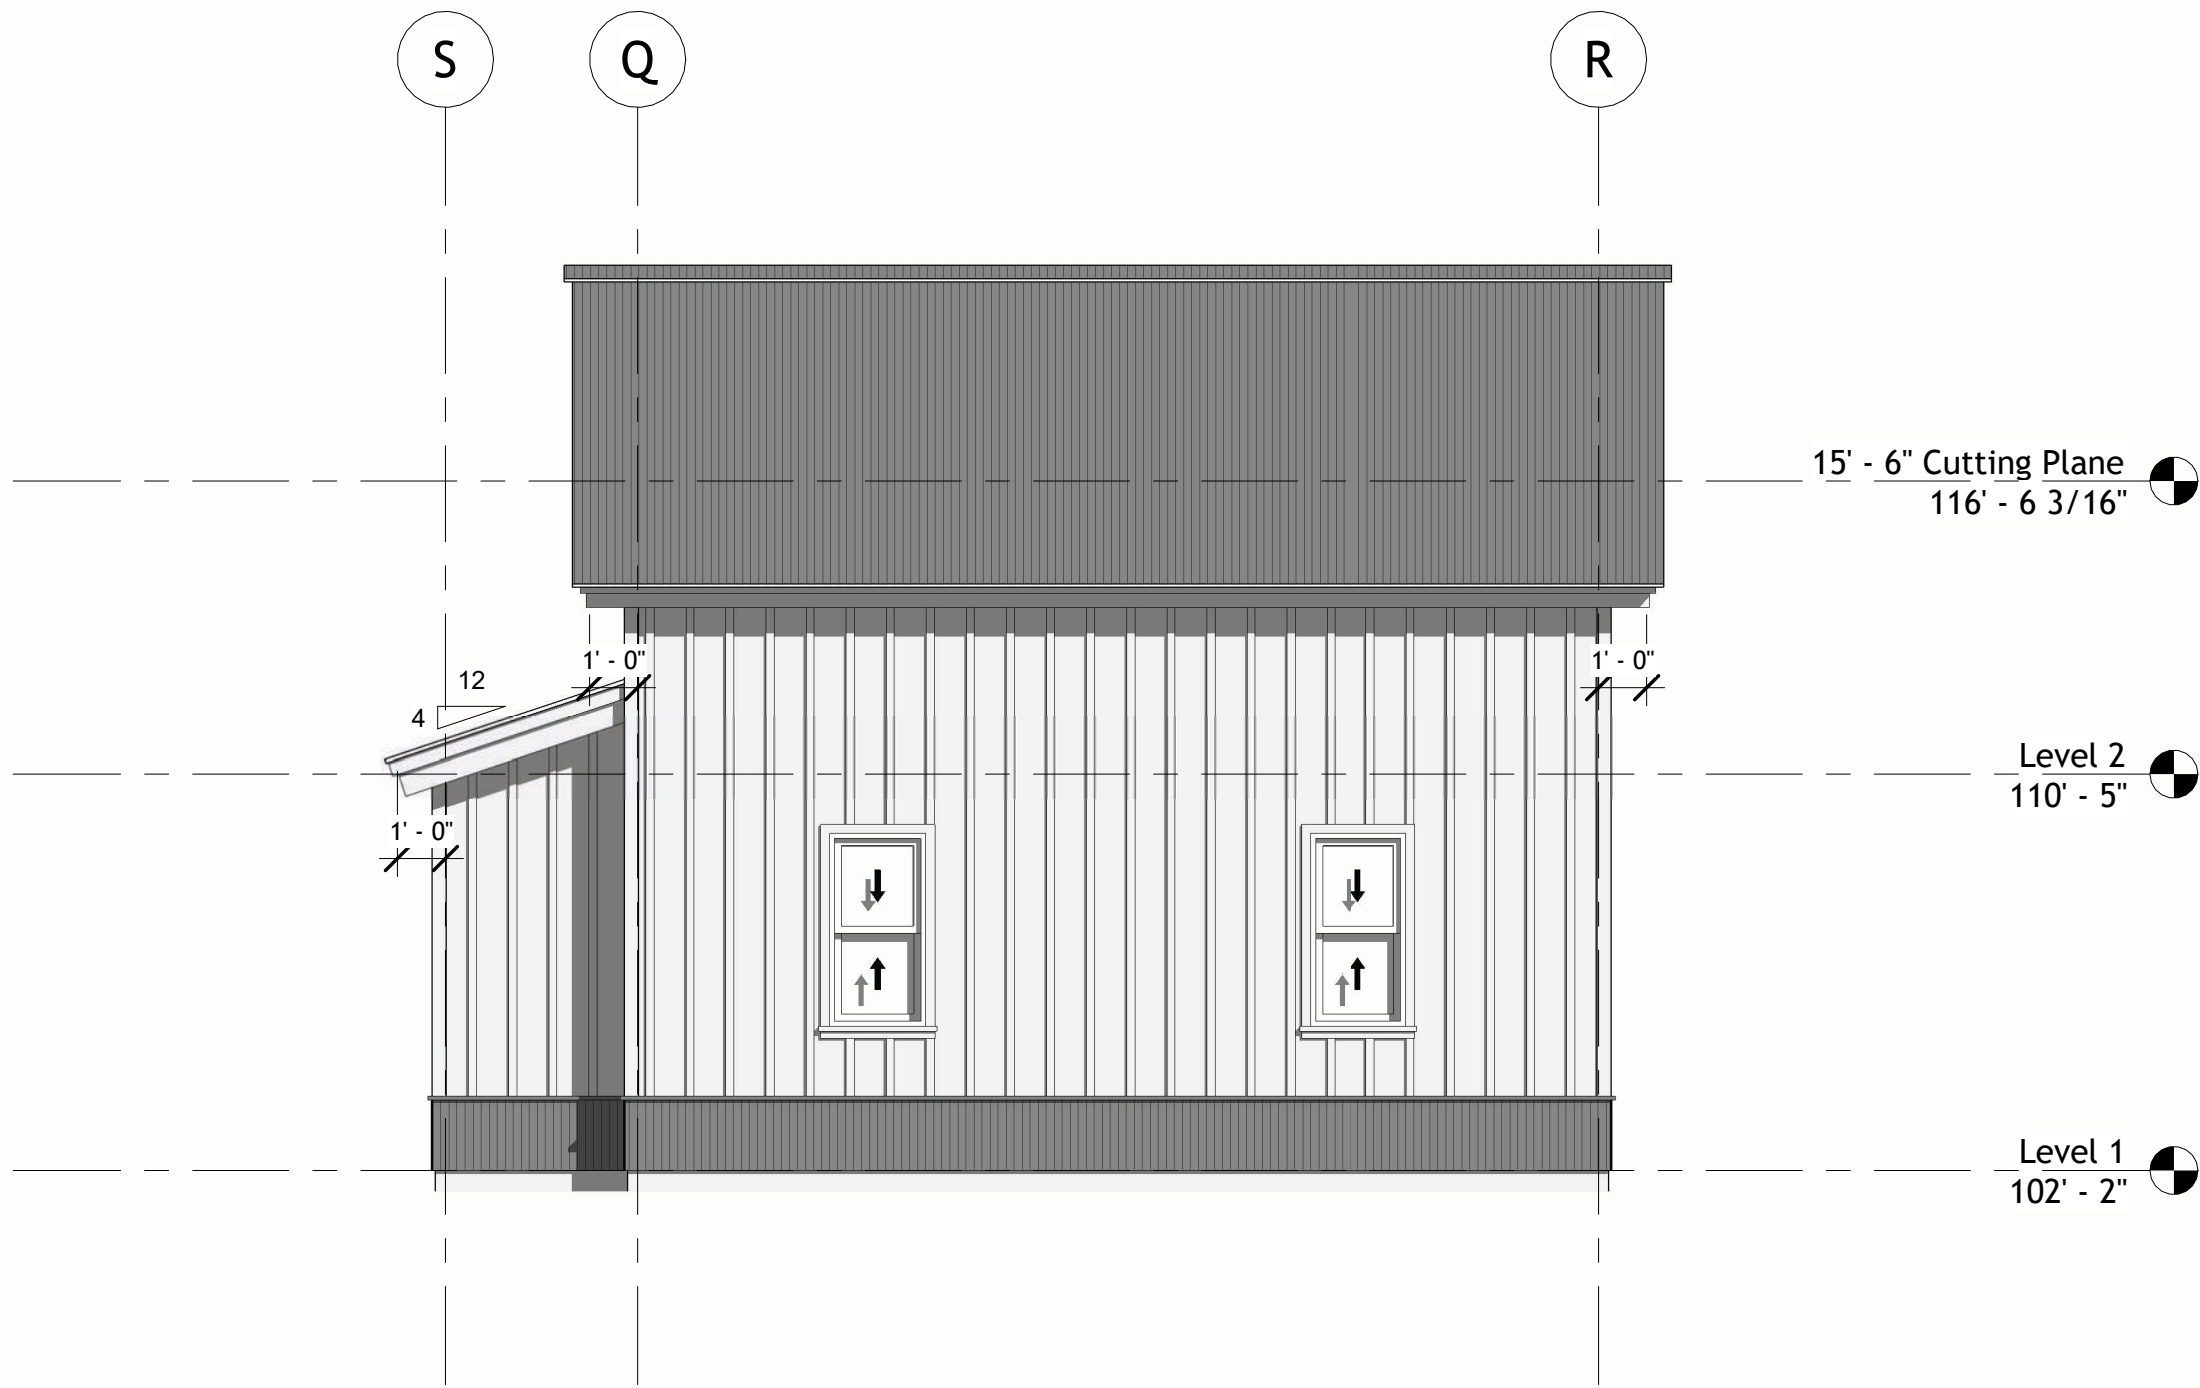


4 Garage - South - Proposed
1/4" = 1'-0"

Proposed Sections
2025.2.25
SCALE: 1/4" = 1'-0"
DRAWN BY: JG
PROJECT ADDRESS: 2 Teocalli Avenue, Crested Butte, Colorado 81224


Felton - Ukropina

SET ISSUED	DATE
DD	
DRB	
PERMIT	
CD	


NOT FOR CONSTRUCTION

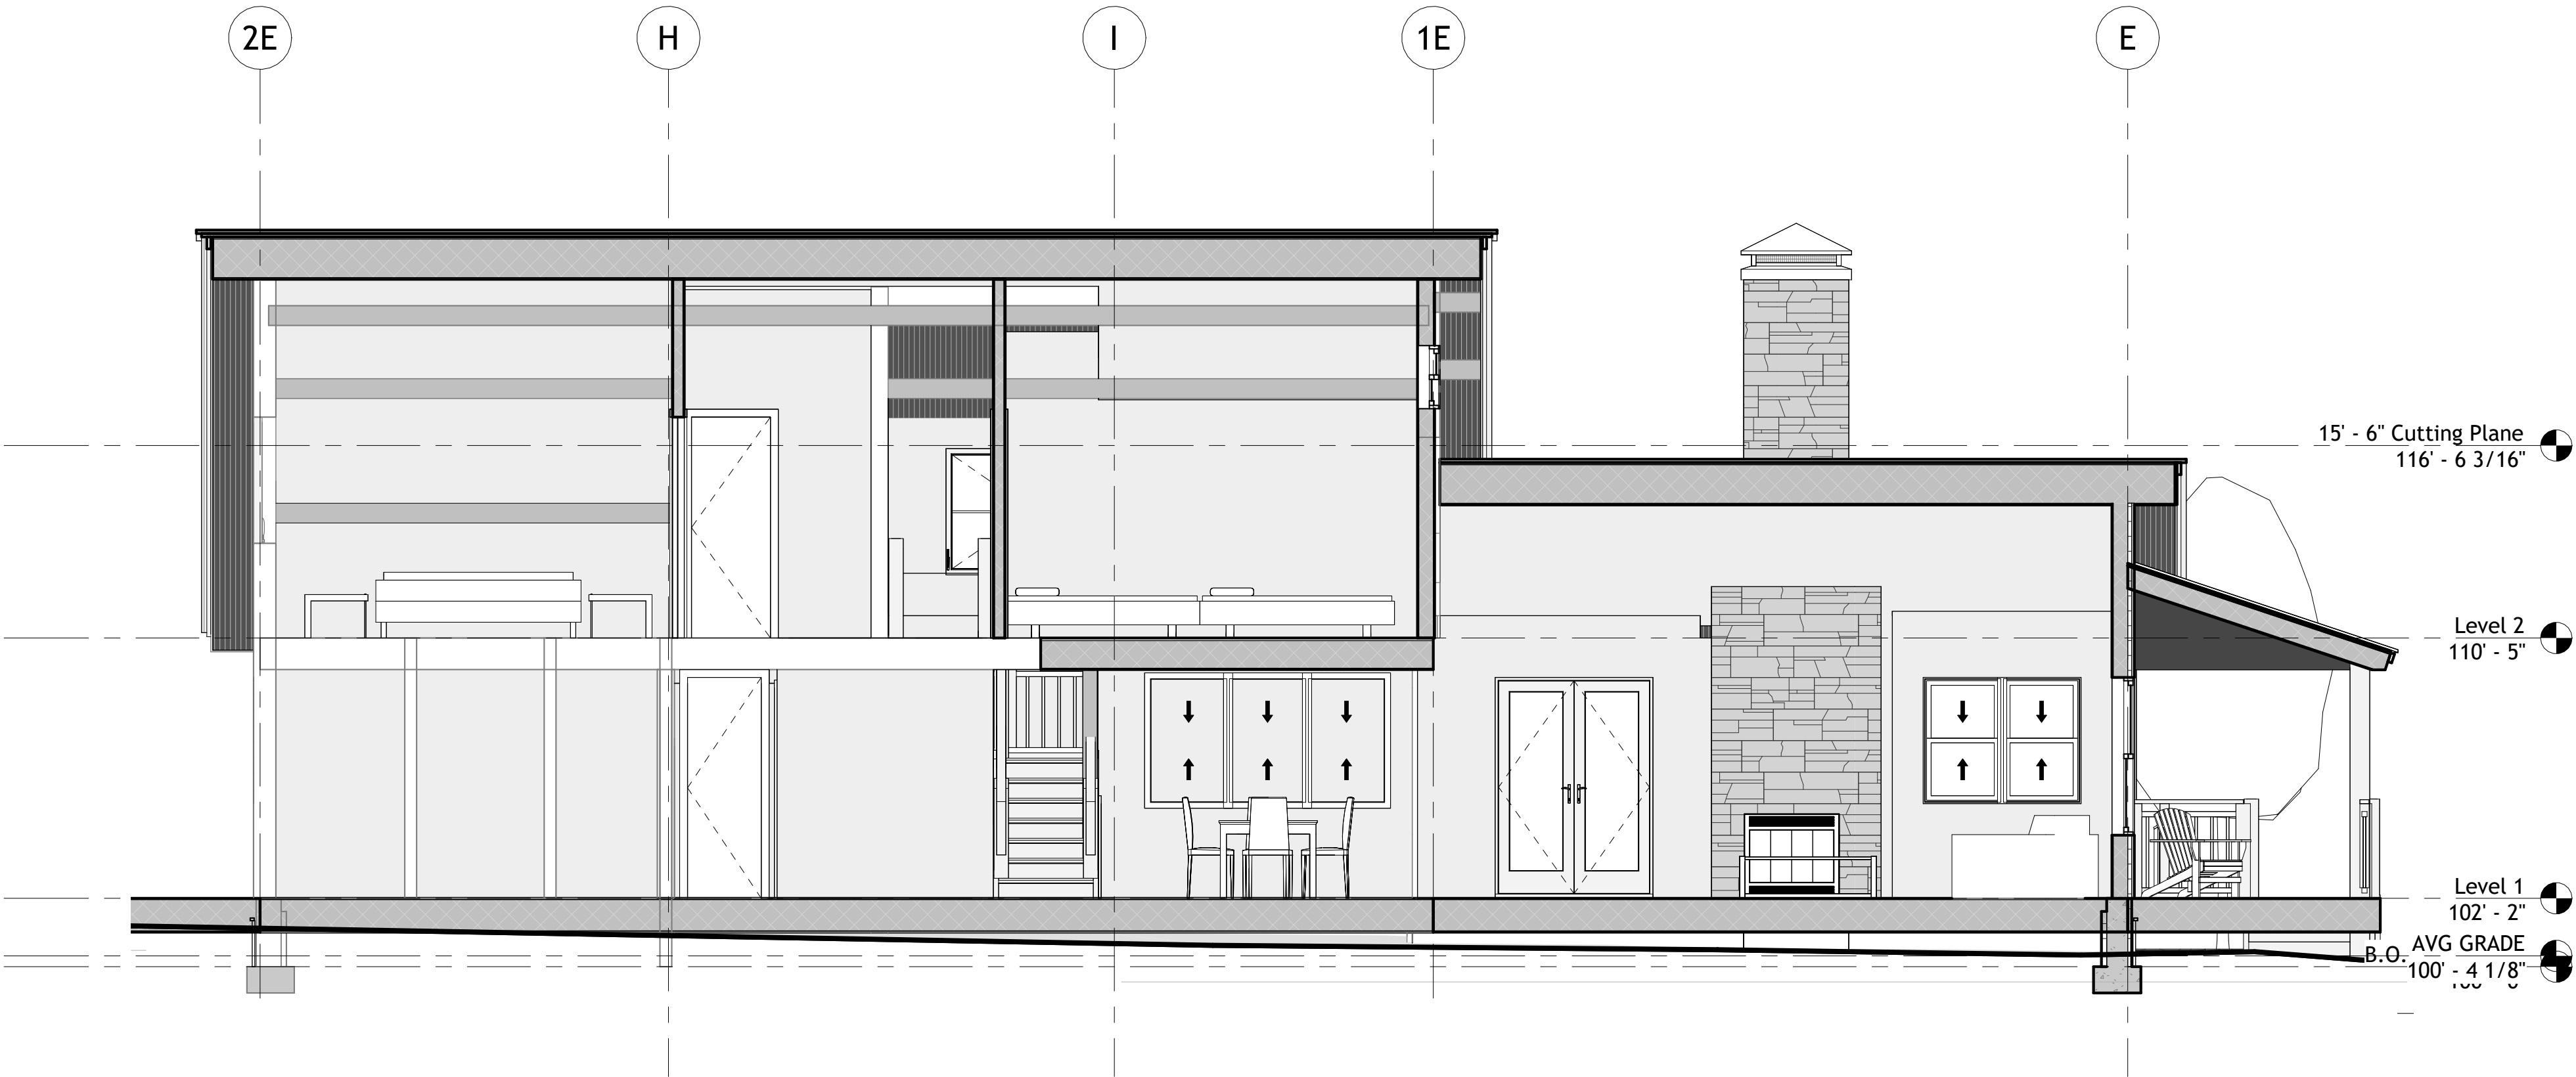

1 Ridge Section - Looking West
1/4" = 1'-0"

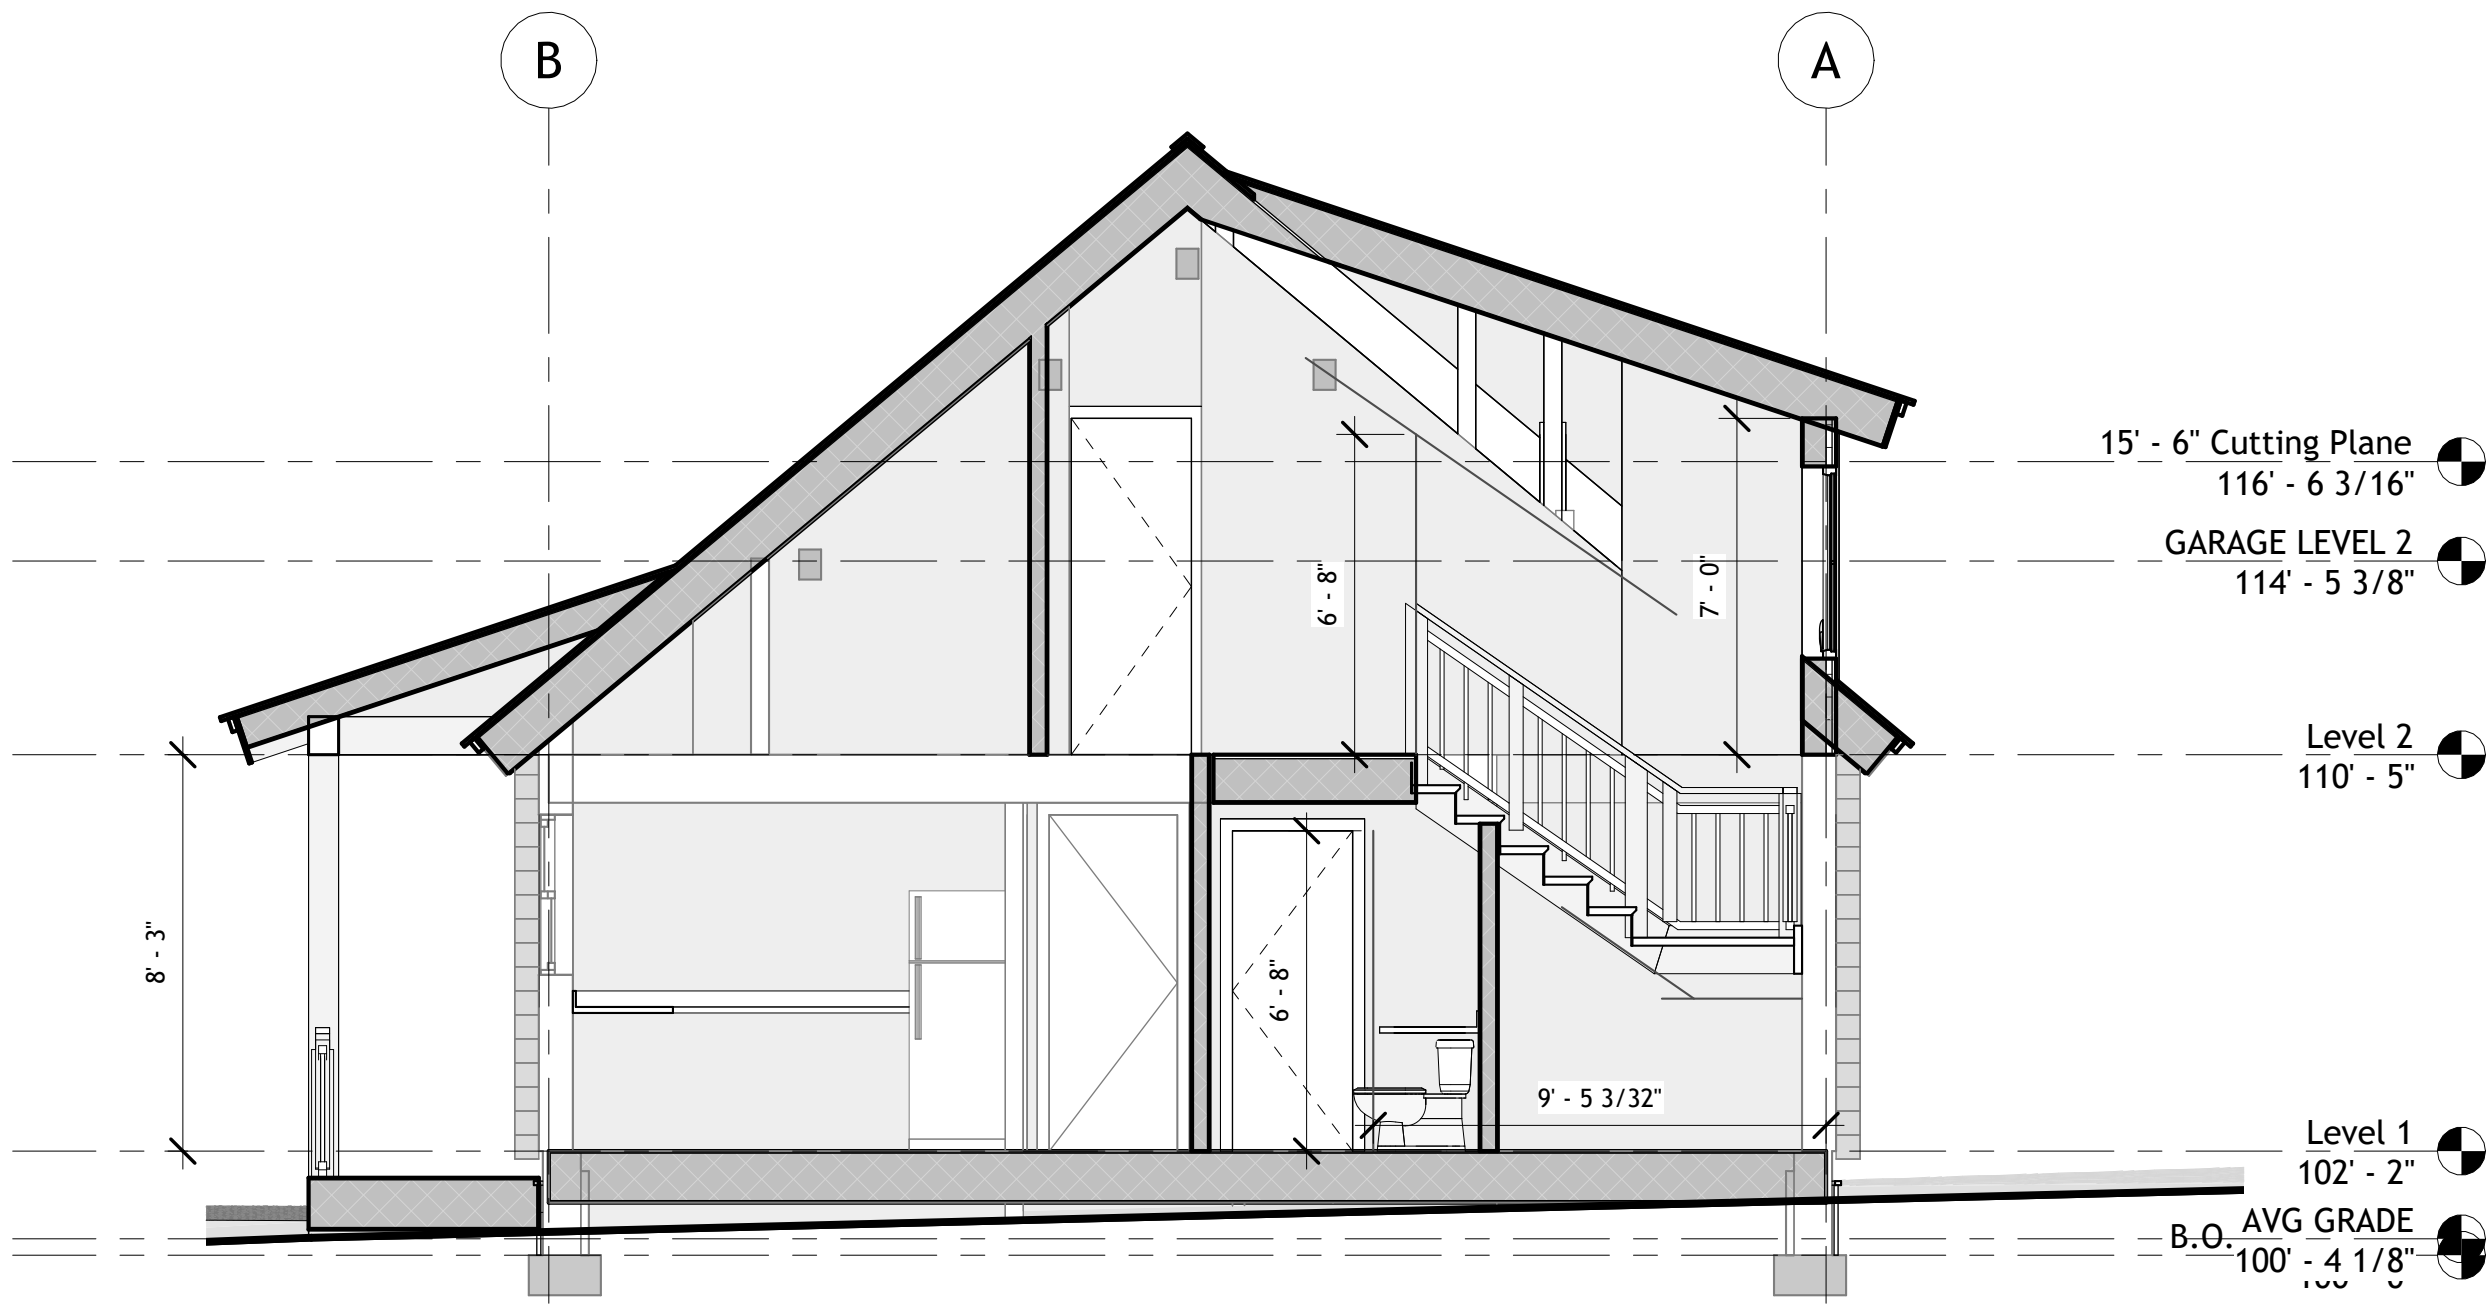

2 Proposed Stair Section
1/4" = 1'-0"

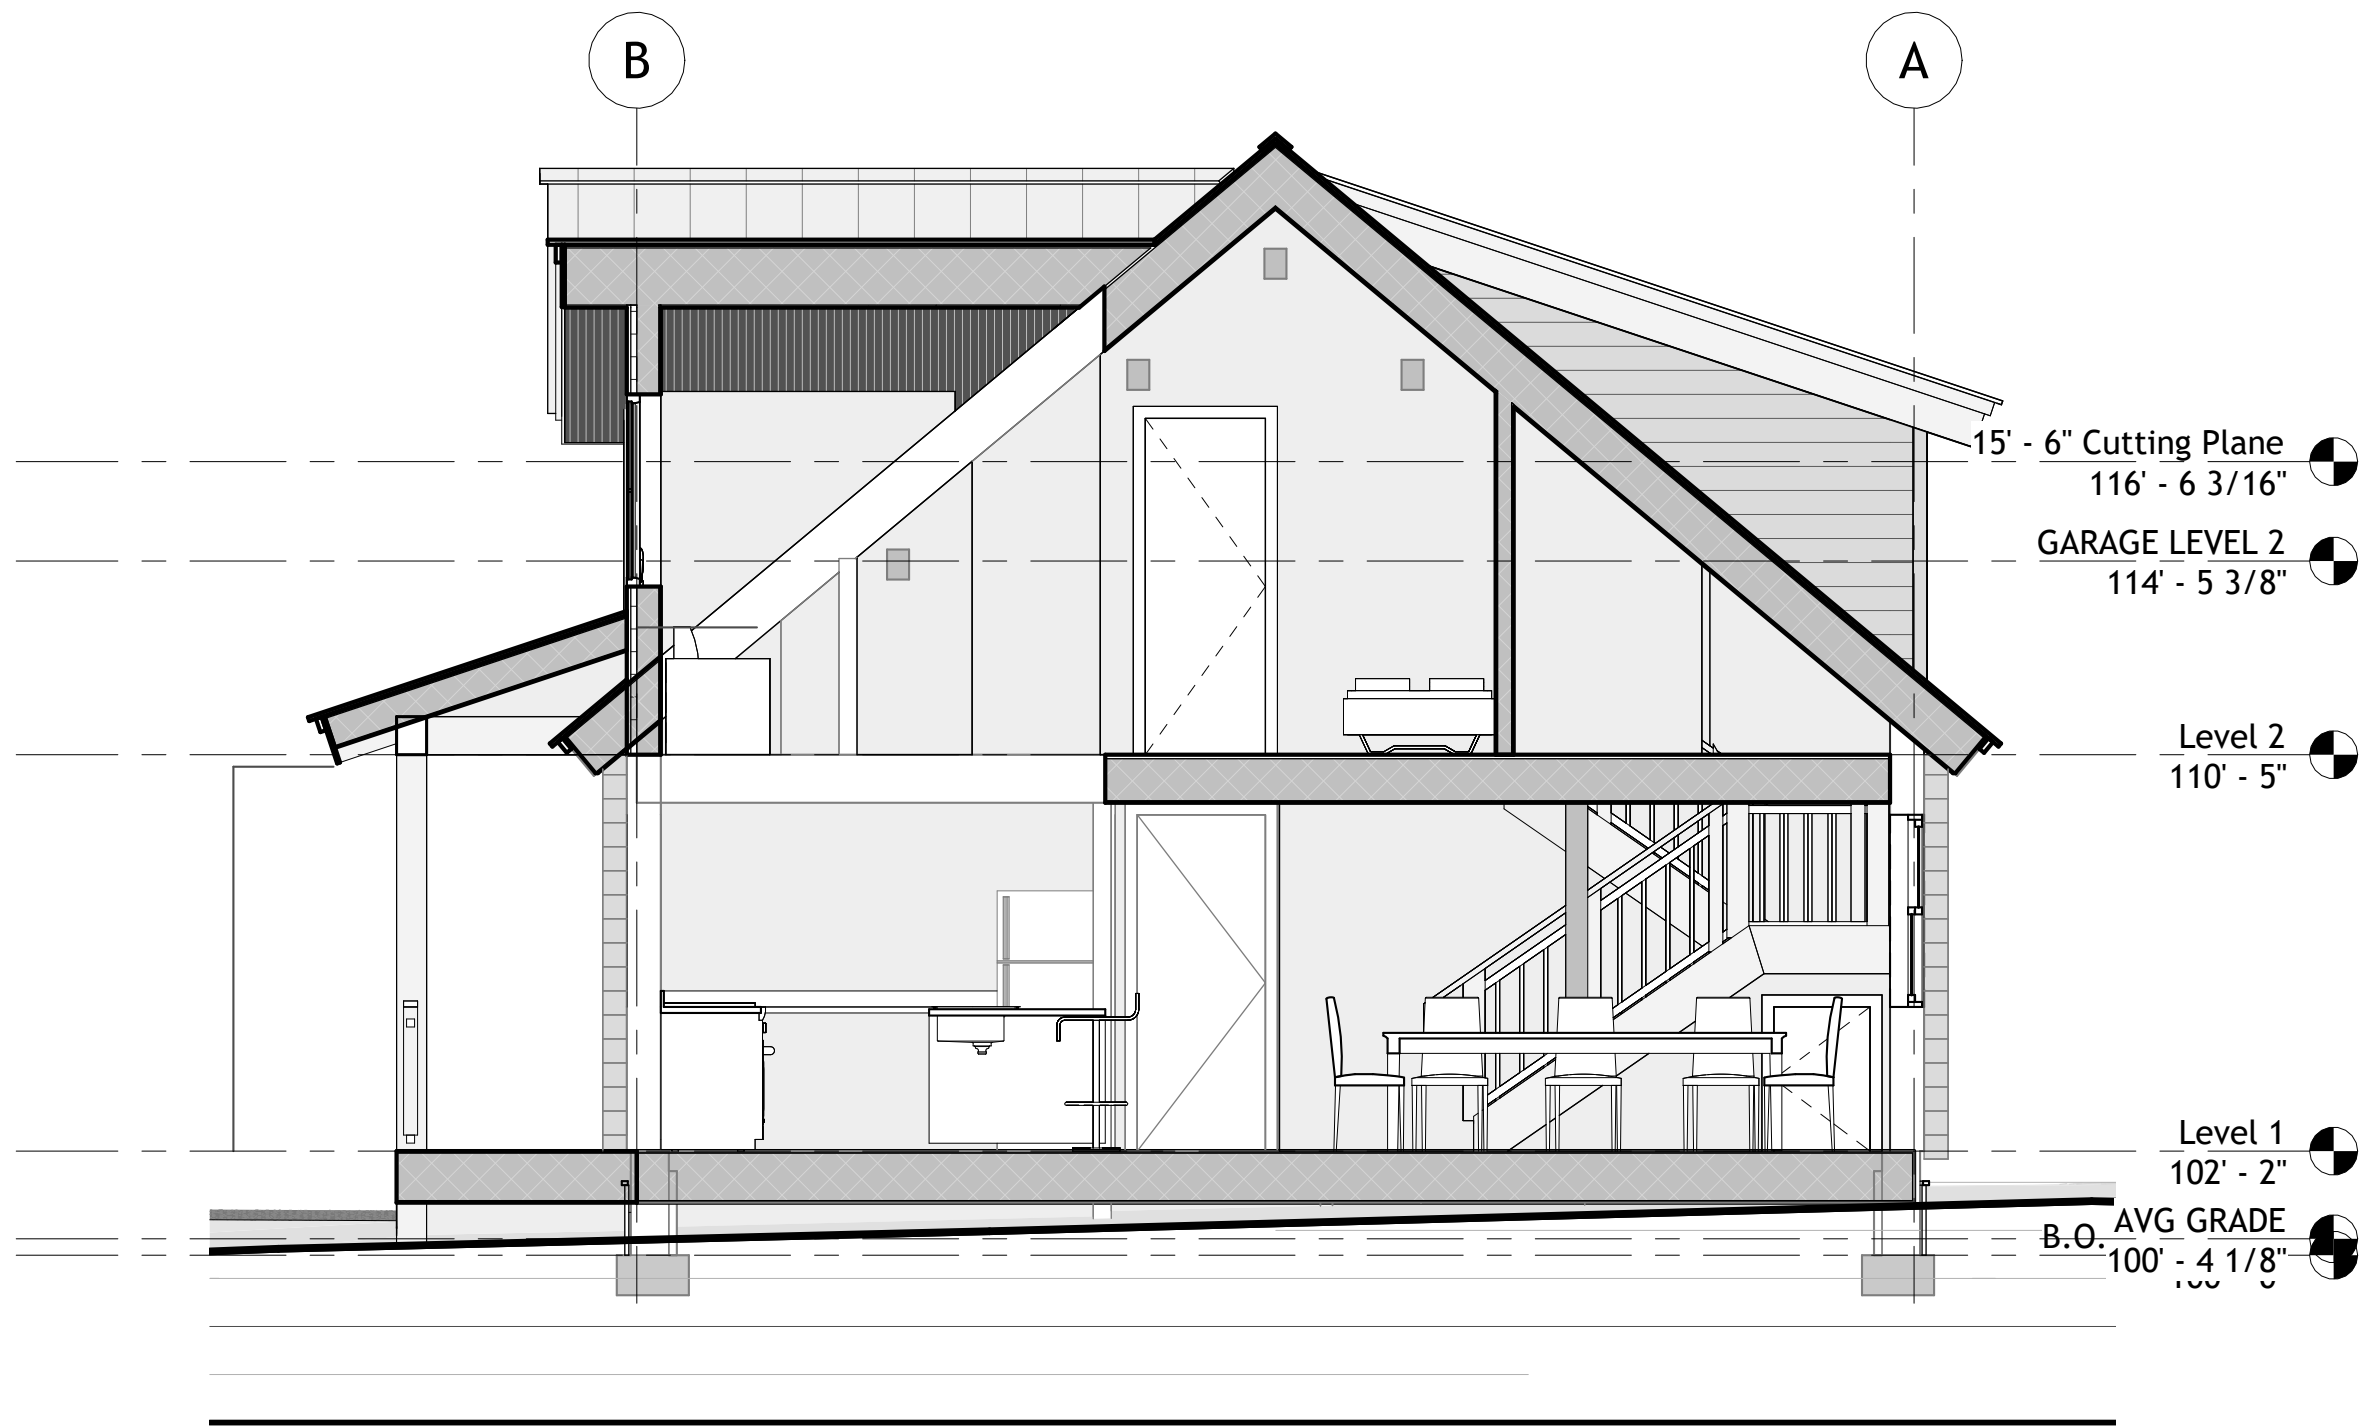


3 Section 5
1/4" = 1'-0"

Proposed Sections
2025.2.25
SCALE: 1/4" = 1'-0"
DRAWN BY: Author
PROJECT ADDRESS: 2 Teocalli Avenue, Crested Butte, Colorado 81224


Felton - Ukropina

SET ISSUED	DATE
DD	
DRB	
PERMIT	
CD	


NOT FOR CONSTRUCTION

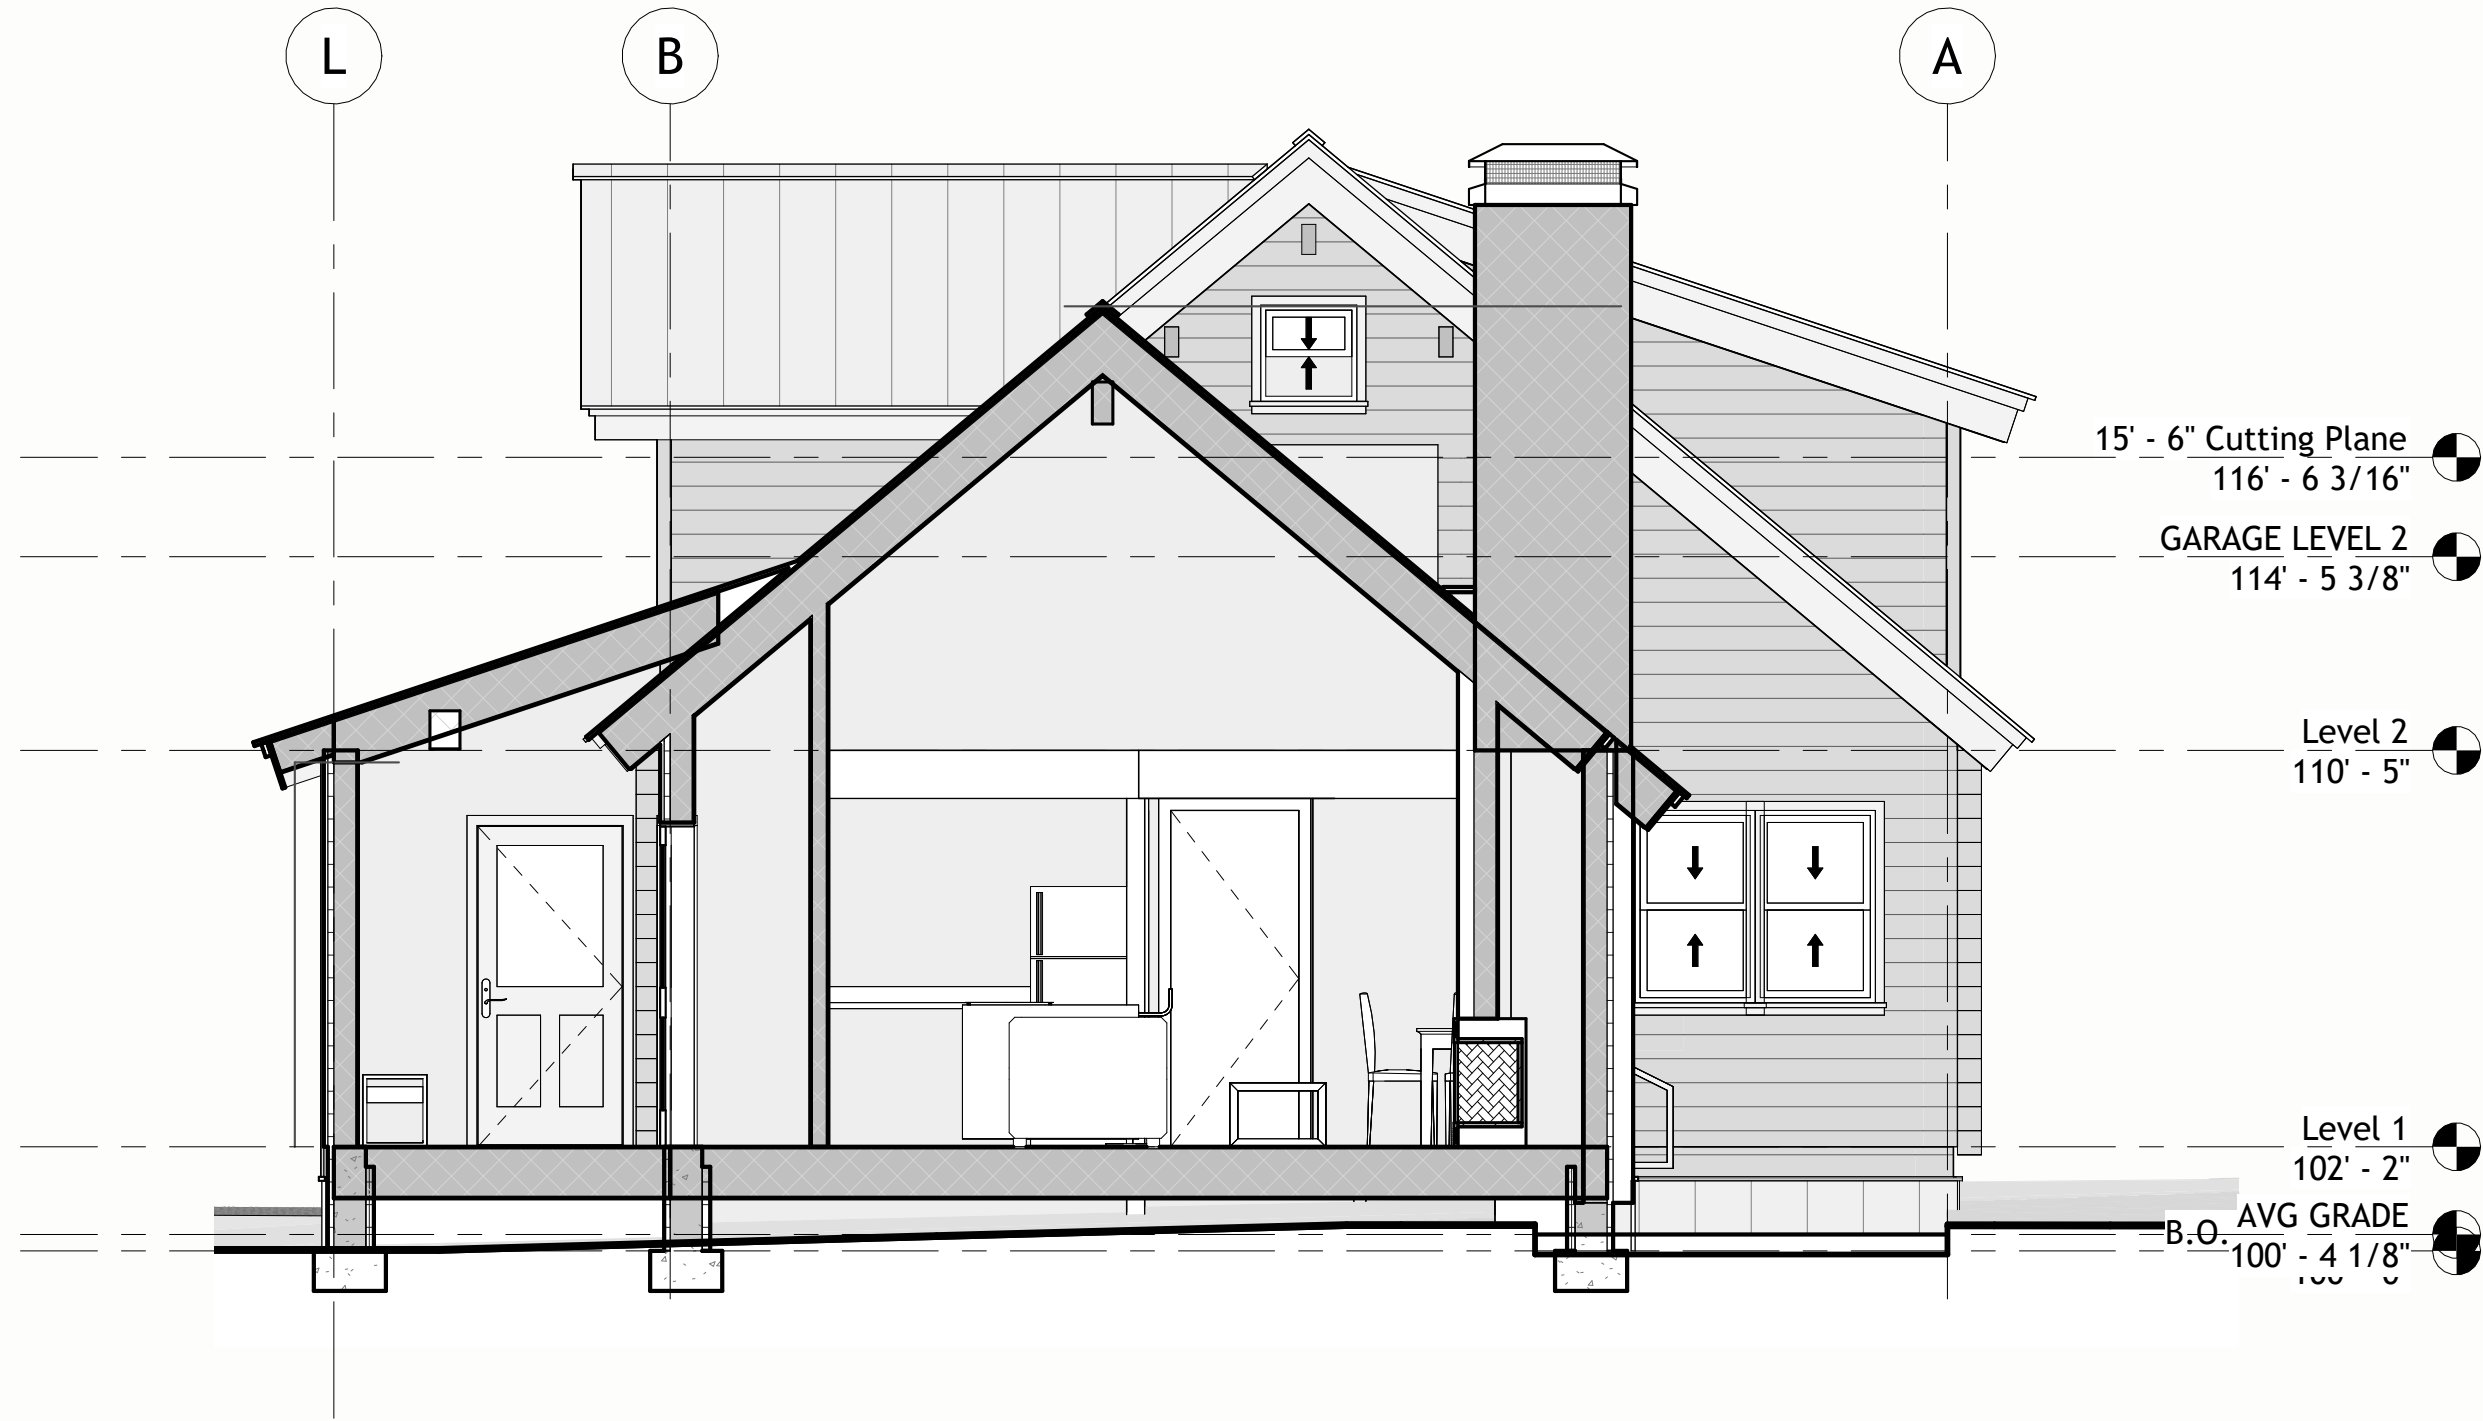


1 Living Section - Through Fireplace
1/4" = 1'-0"

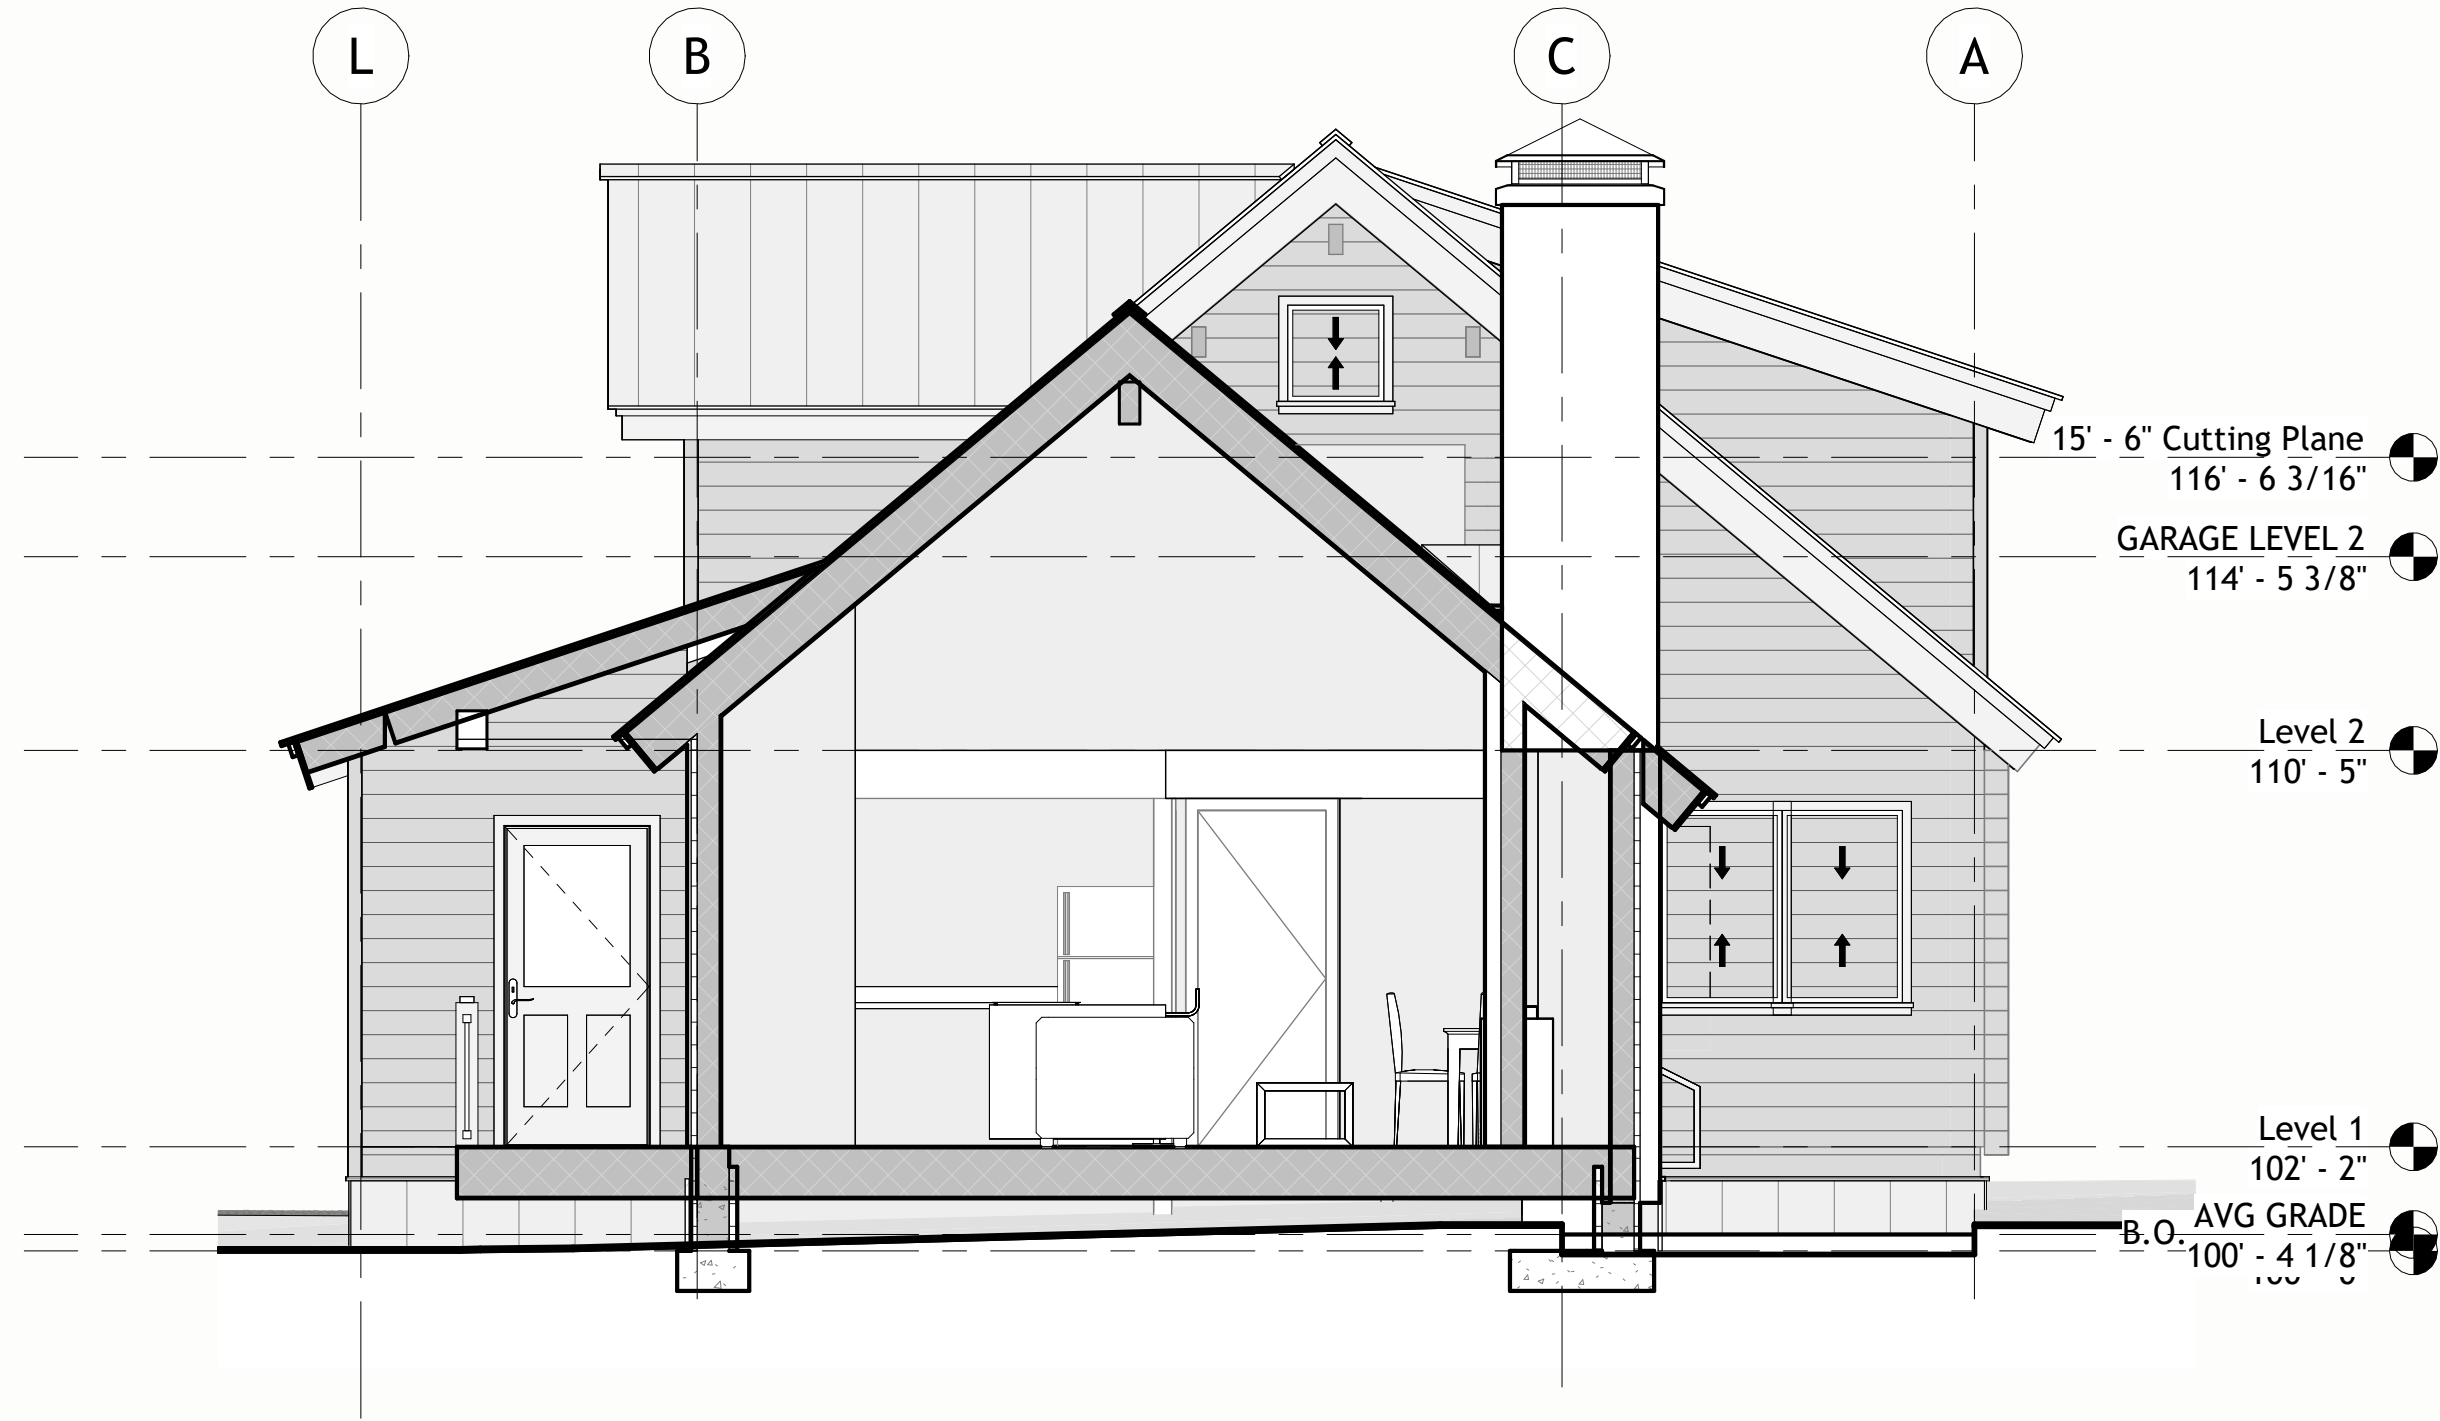


2 Front Entry Section
1/4" = 1'-0"

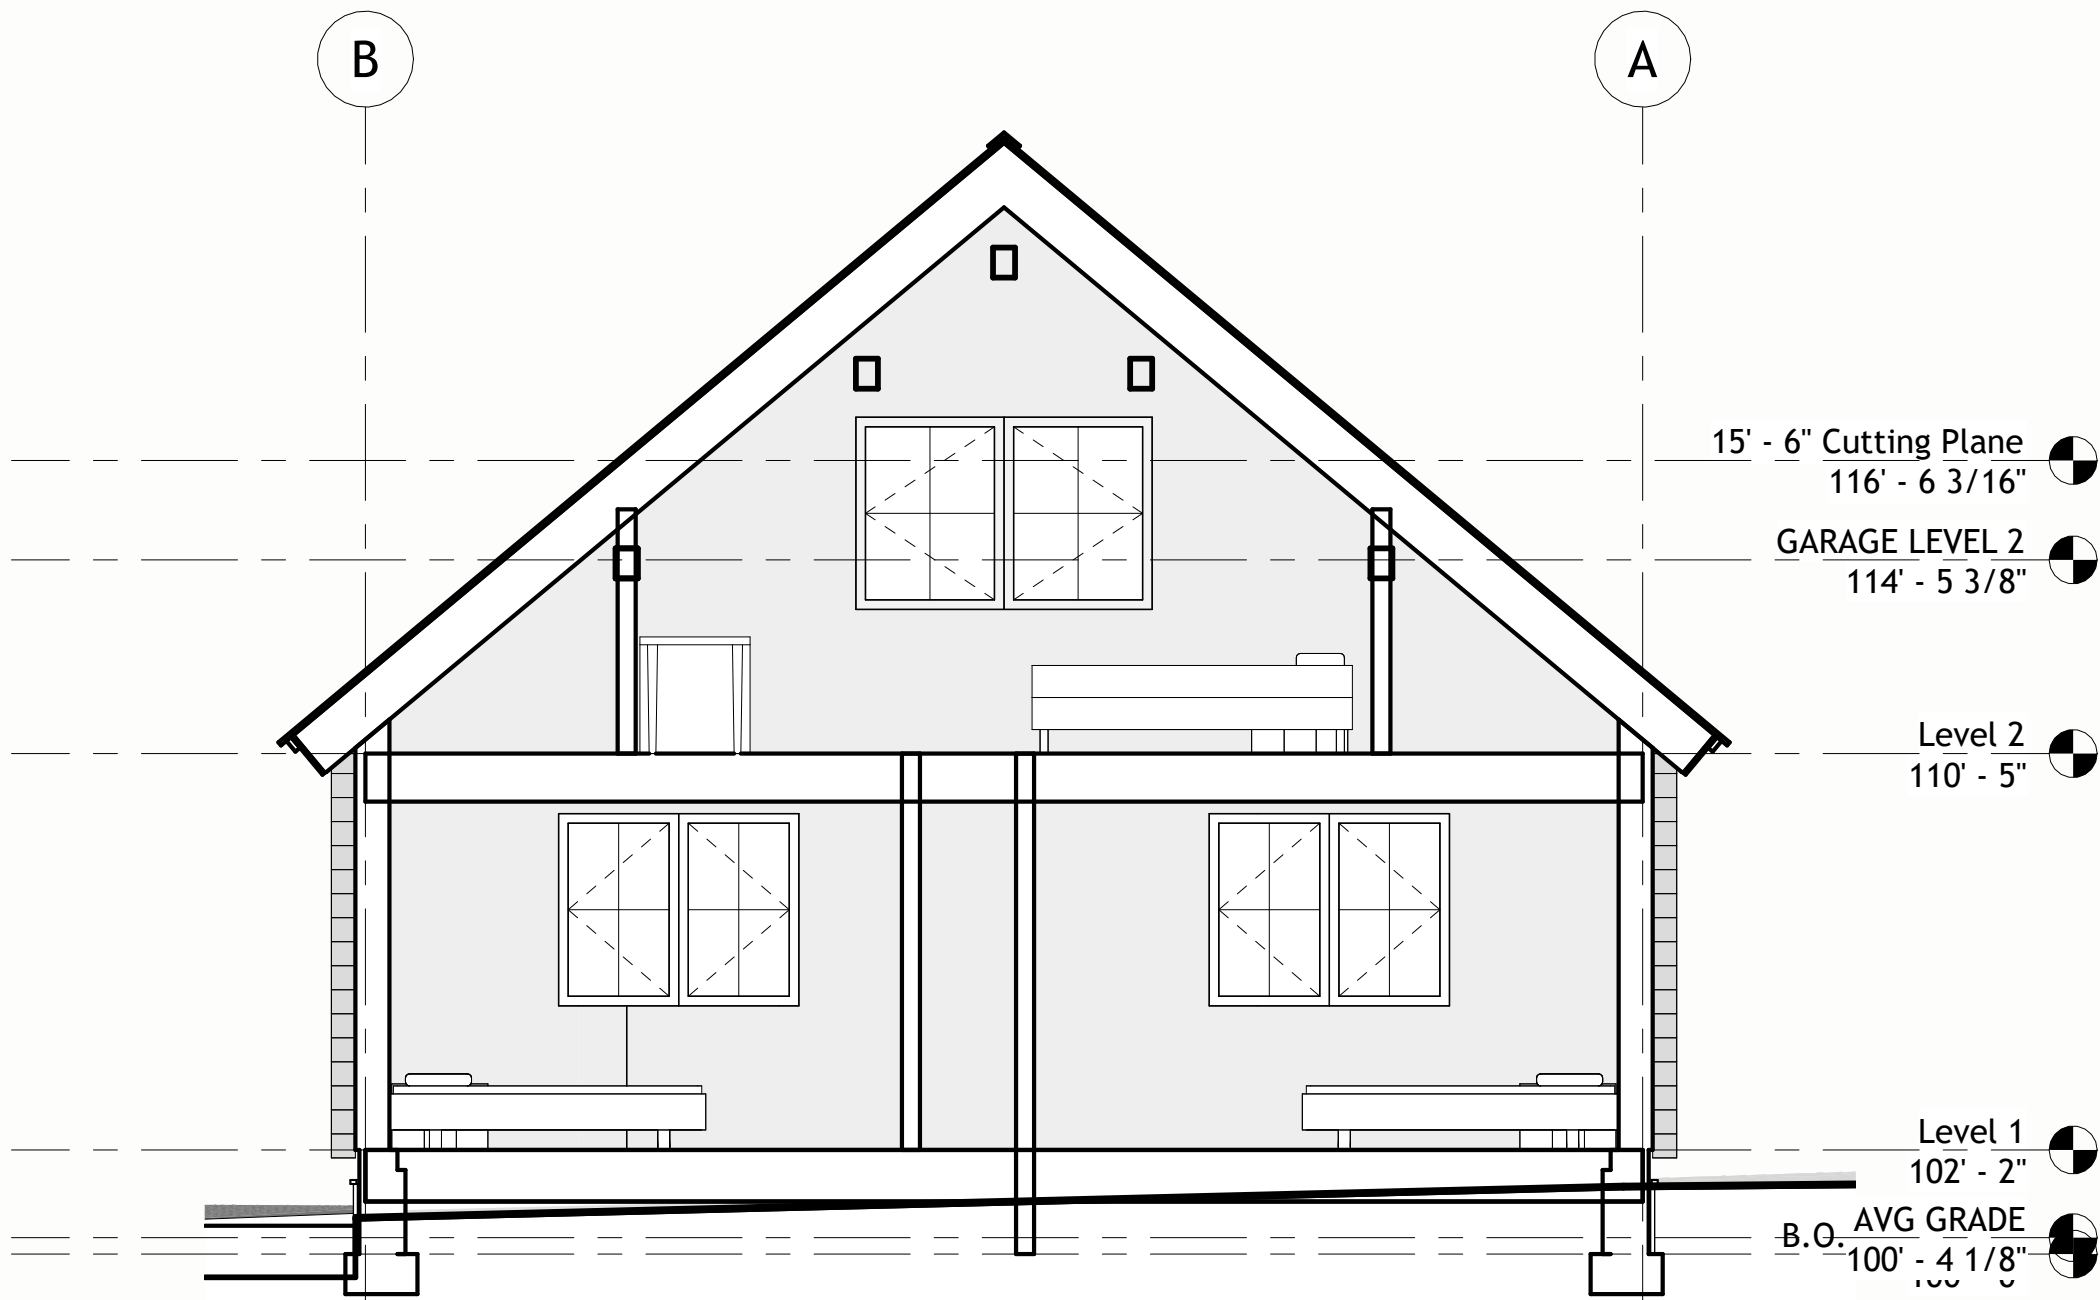

5 Bedrooms Section - Looking South
1/4" = 1'-0"

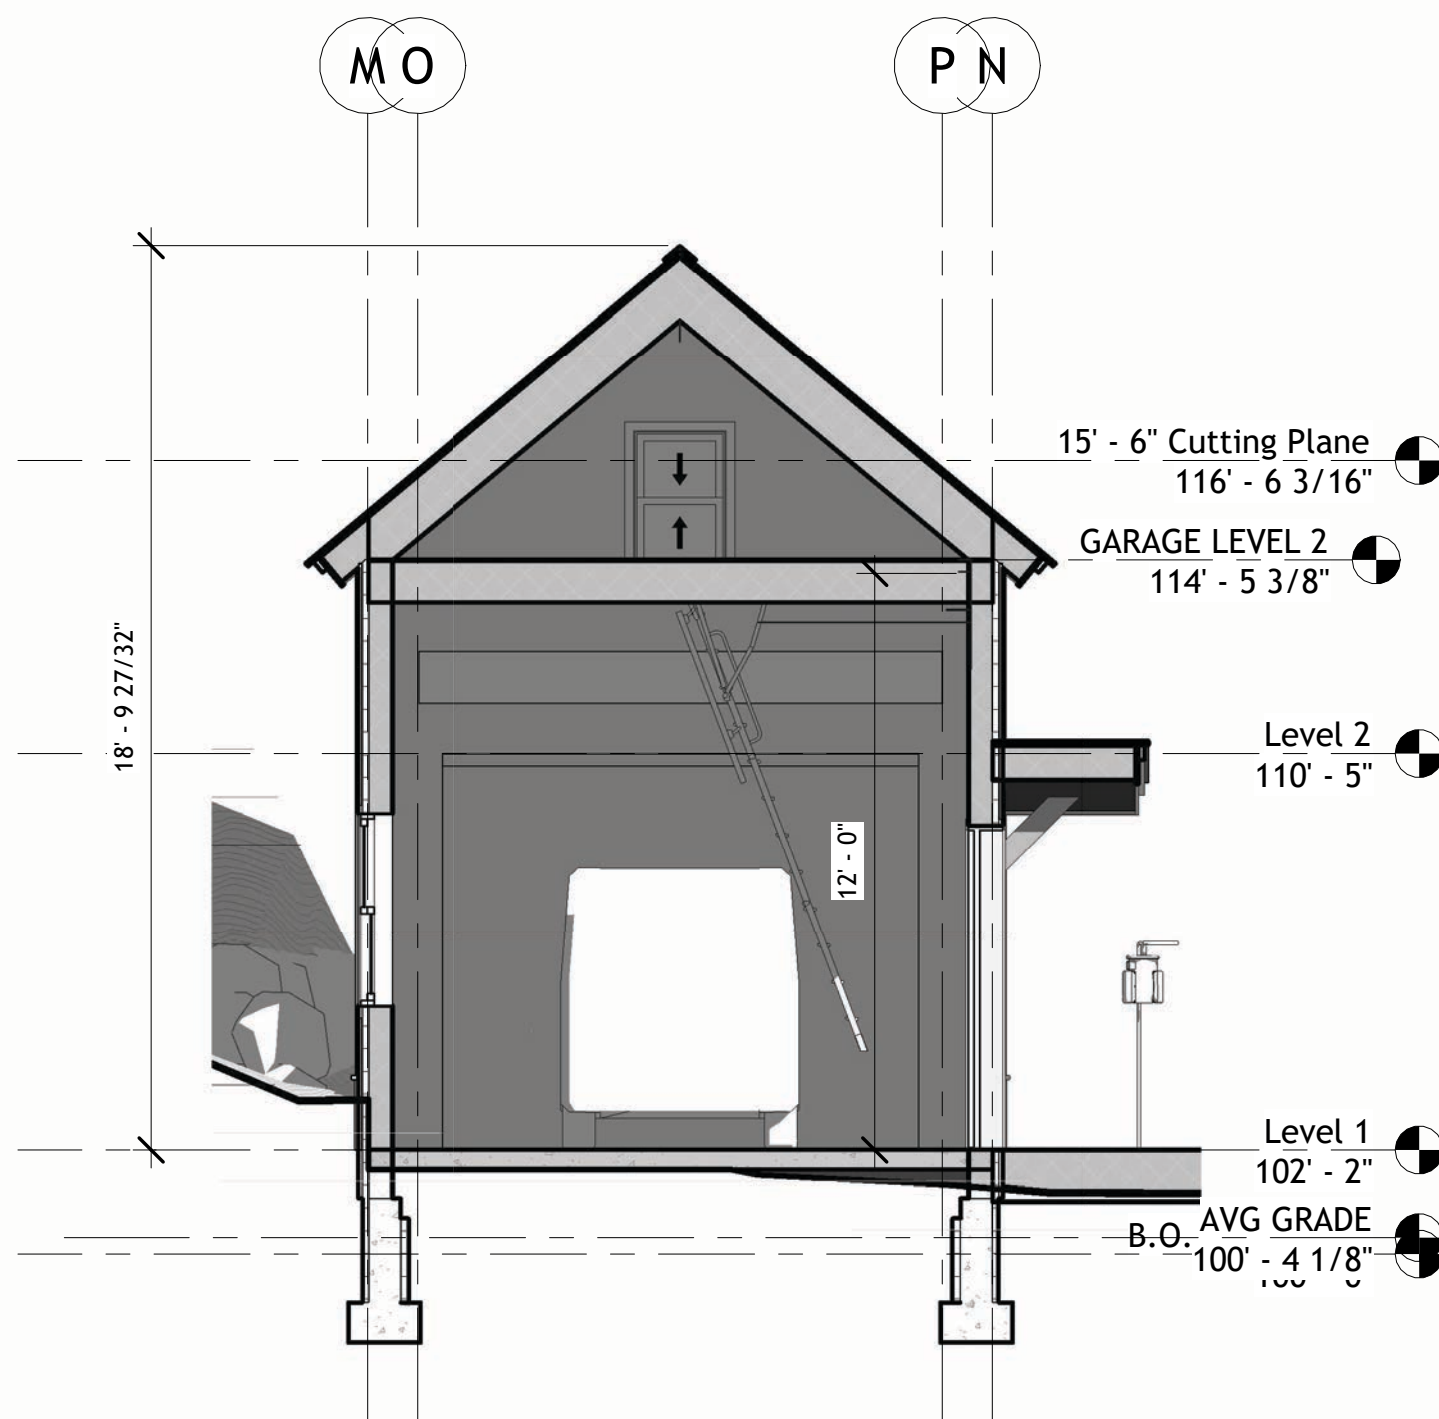

3 Garage Section - Looking West
1/4" = 1'-0"

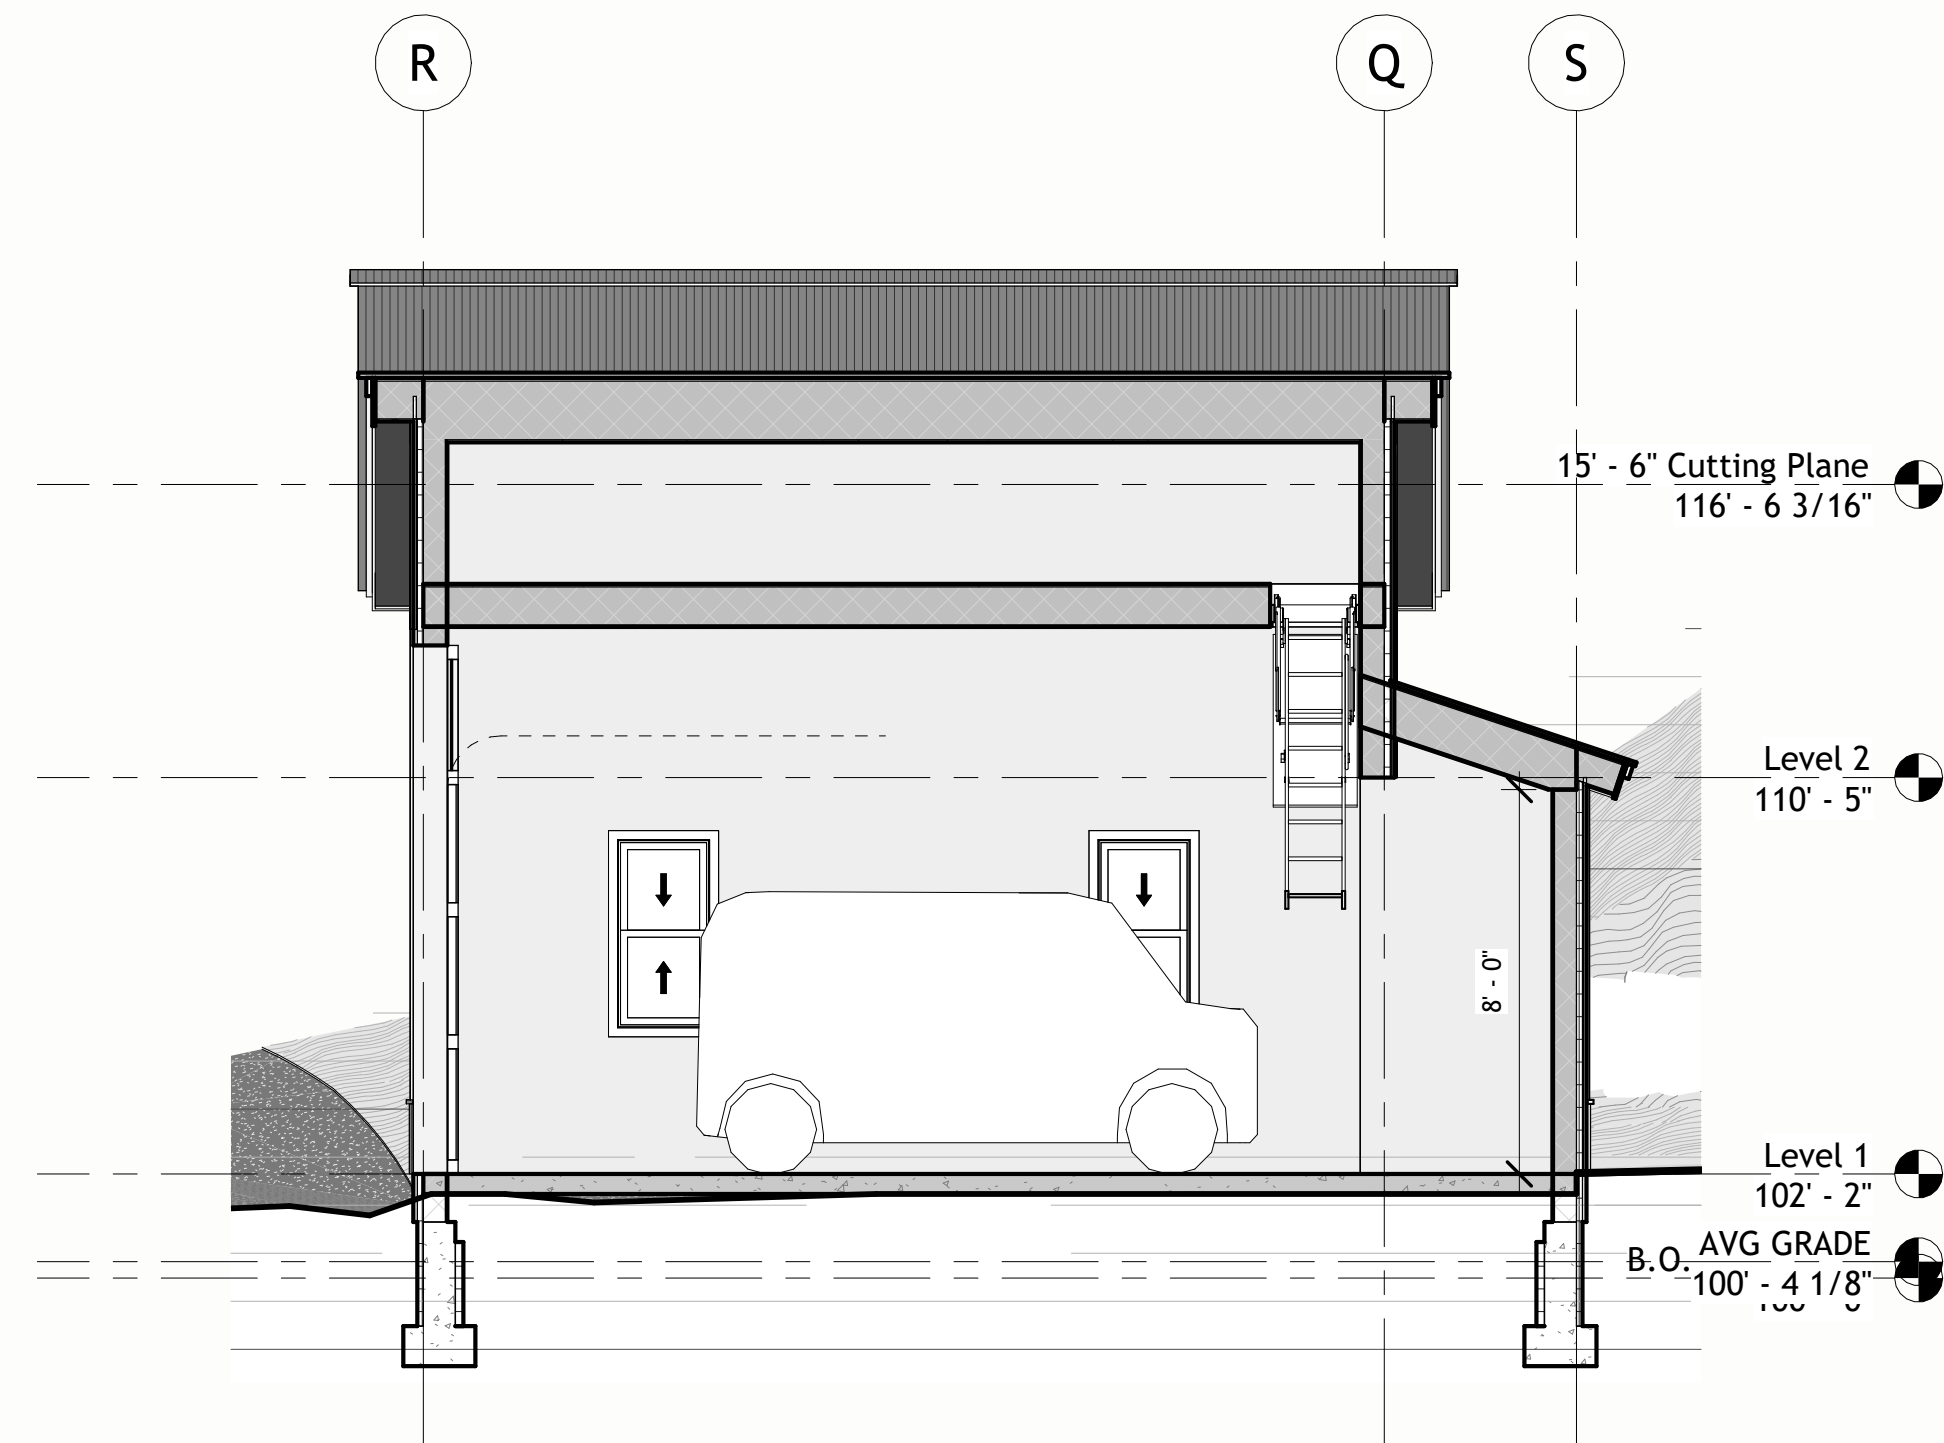

4 Garage Section - Looking South
1/4" = 1'-0"

Proposed Area Plans
2025.2.25
SCALE: 1/4" = 1'-0"
DRAWN BY: JG
PROJECT ADDRESS: 2 Teocalli Avenue, Crested Butte, Colorado 81224

Felton - Ukropina

SET ISSUED	DATE
DD	
DRB	
PERMIT	
CD	

NOT FOR CONSTRUCTION



ANDREW HADLEY ARCHITECT


POST OFFICE BOX 1294
CRESTED BUTTE, CO.
81224
(970) 349 - 0806

AREA PLANS:


18" Cutting Plane = 1497 SF
15' - 6" Cutting Plane = 634 SF
TOTAL LIVING = 2131 SF

Covered Decks = 283 SF (>10%)

Total = 2414 SF

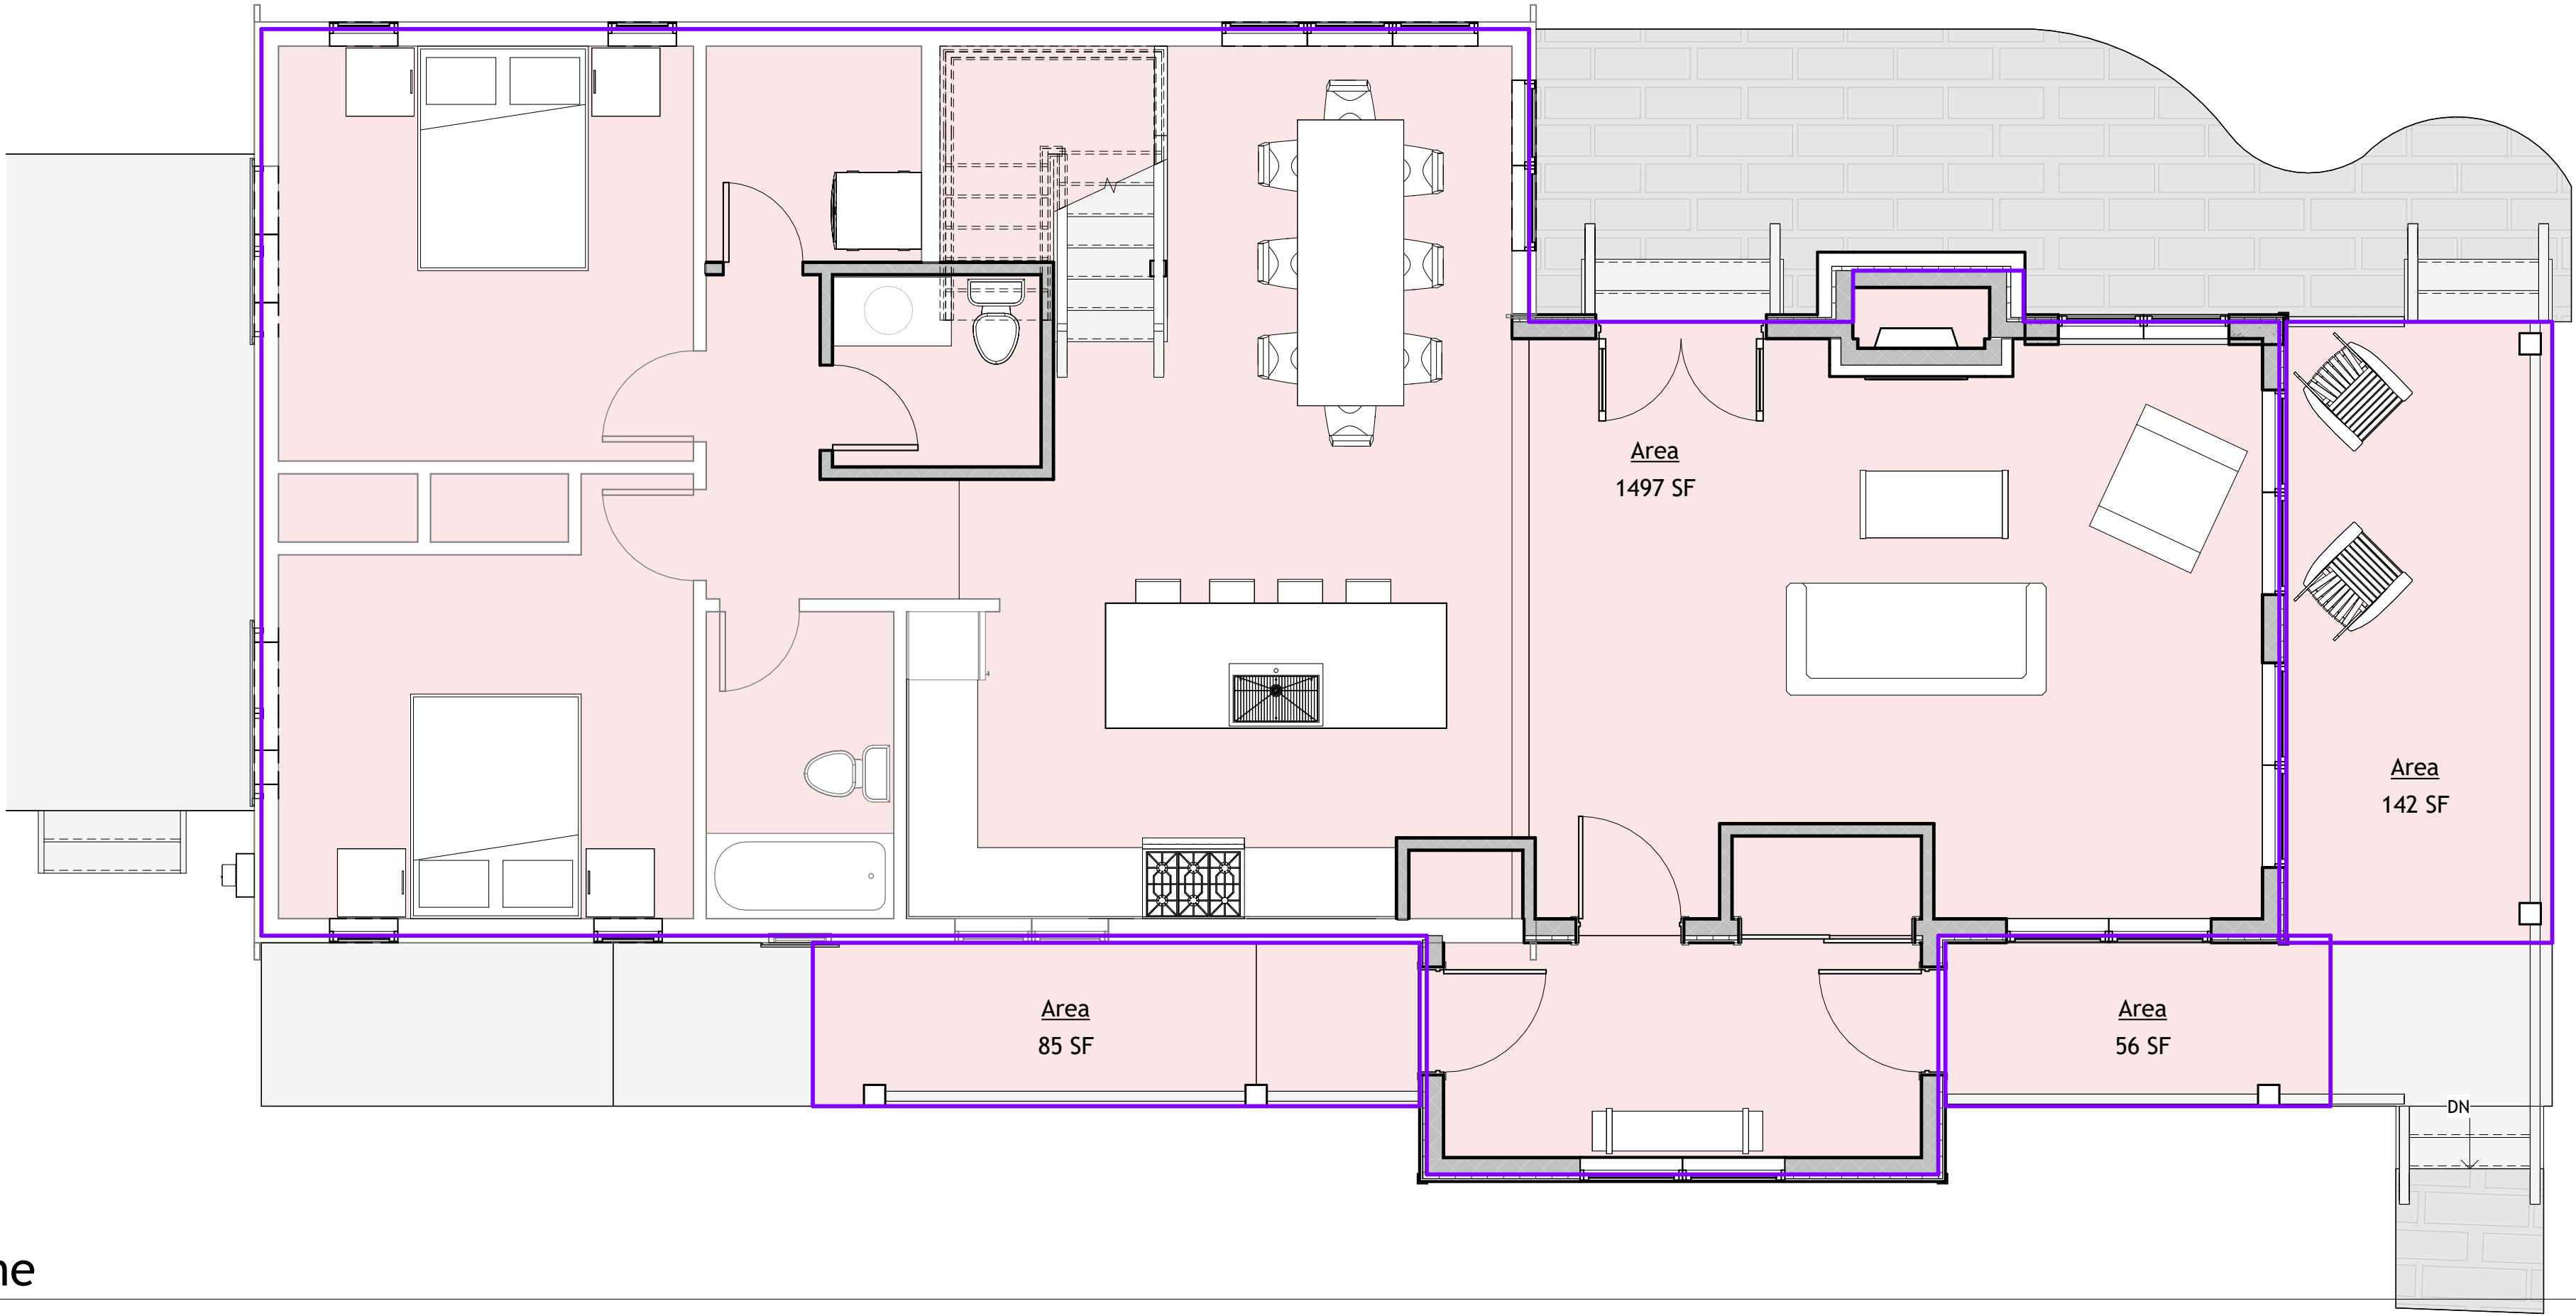

1 18" Cutting Plane
1/4" = 1'-0"

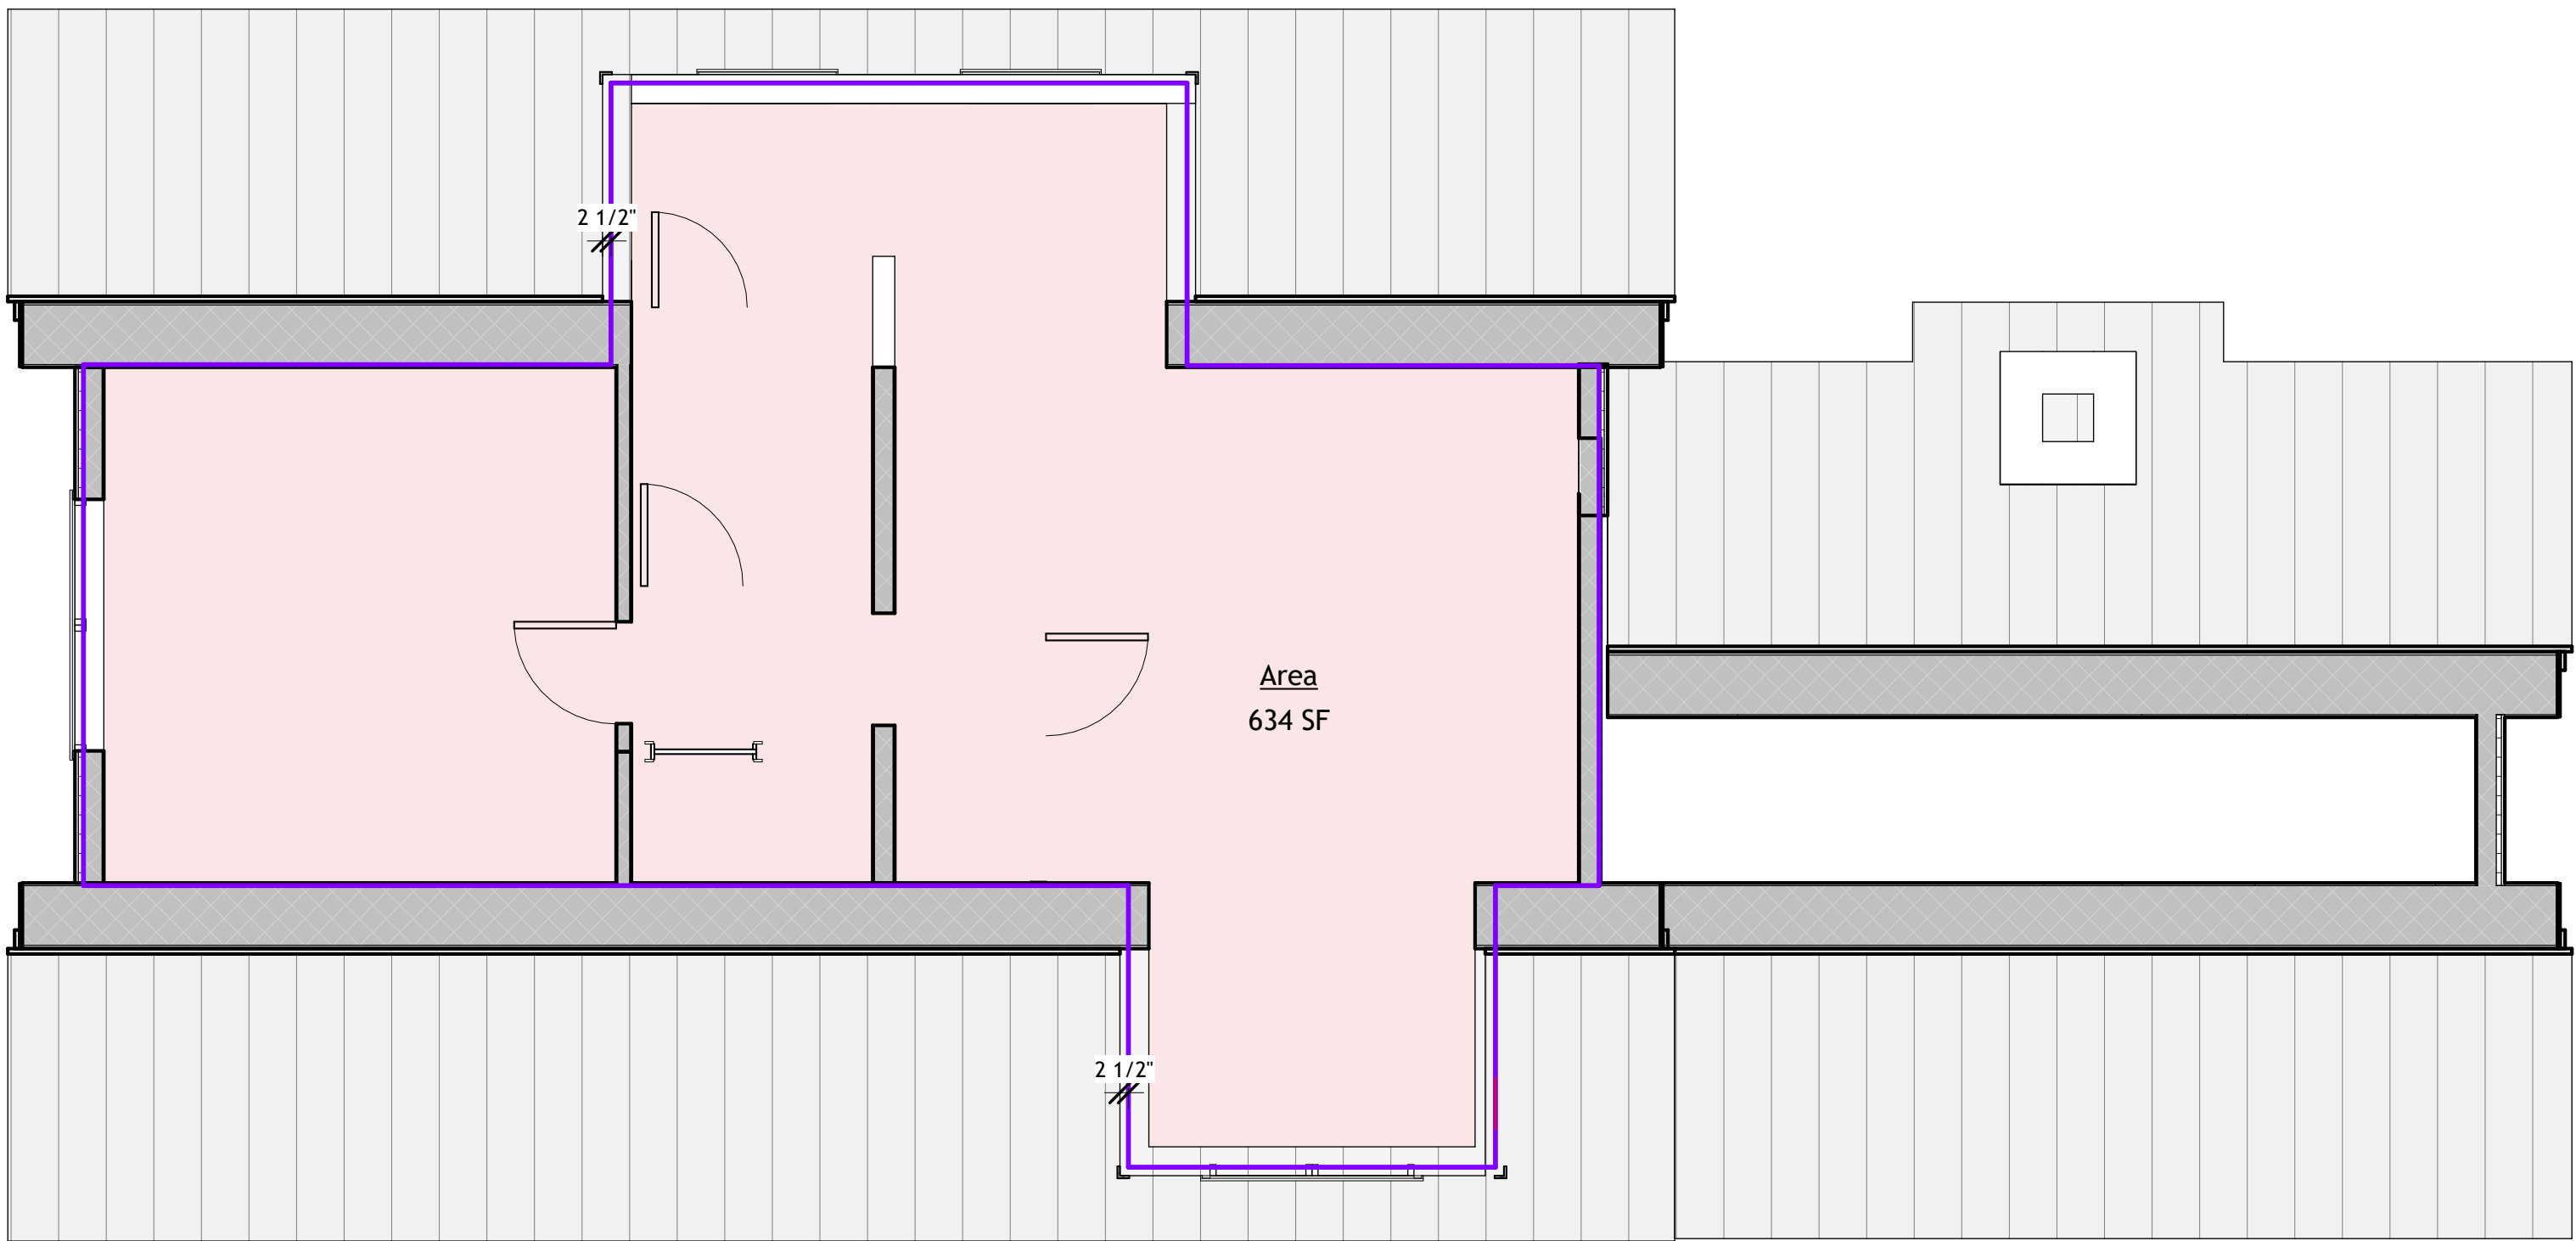

2 15' - 6" Cutting Plane
1/4" = 1'-0"

Proposed Renderings
2025.2.25
SCALE: 12" = 1'-0"
DRAWN BY: JG
PROJECT ADDRESS: 2 Teocalli Avenue, Crested Butte, Colorado 81224

Felton - Ukropina

SET ISSUED	DATE
DD	
DRB	
PERMIT	
CD	

NOT FOR CONSTRUCTION



ANDREW HADLEY ARCHITECT

POST OFFICE BOX 1294
CRESTED BUTTE, CO.
81224
(970) 349 - 0806



1 Garage Perspective
12" = 1'-0"

Proposed Renderings
2025.2.25
SCALE: 12" = 1'-0"
DRAWN BY: JG
PROJECT ADDRESS: 2 Teocalli Avenue, Crested Butte, Colorado 81224

Felton - Ukropina


SET ISSUED	DATE
DD	
DRB	
PERMIT	
CD	

NOT FOR CONSTRUCTION

AHA

ANDREW HADLEY ARCHITECT

POST OFFICE BOX 1294
CRESTED BUTTE, CO.
81224
(970) 349 - 0806

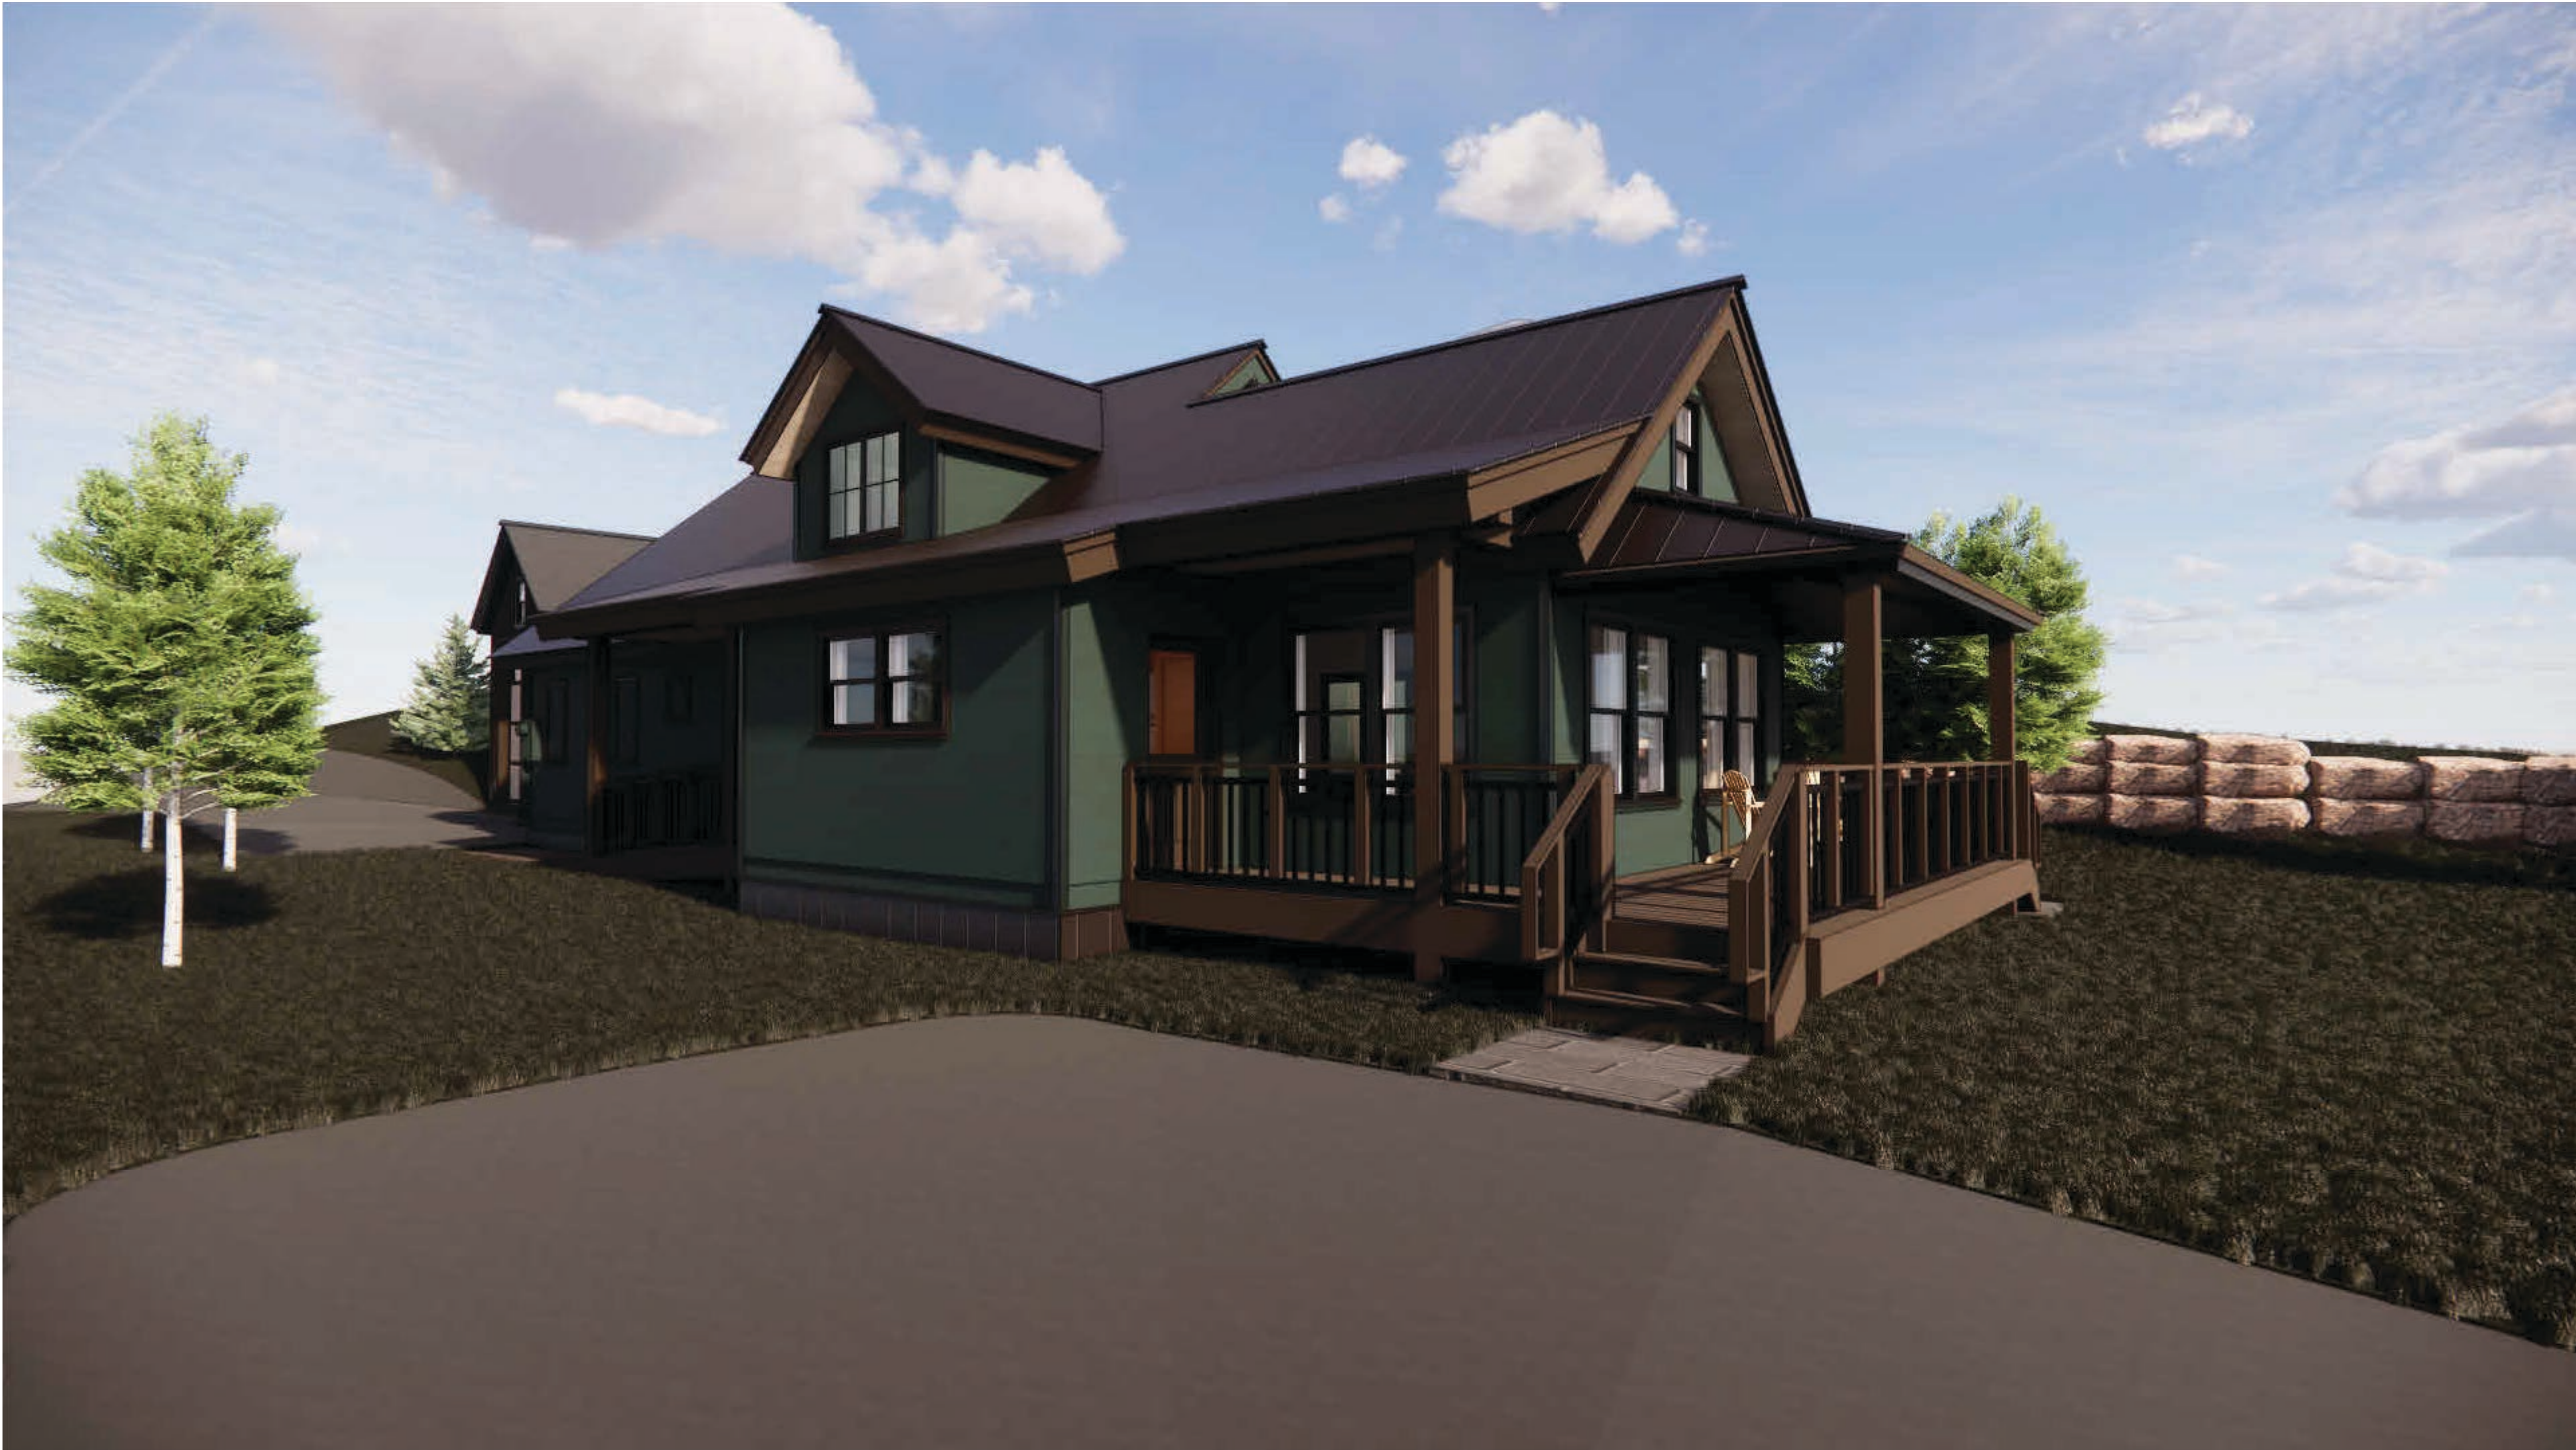

1 Driveway Perspective
12" = 1'-0"

A12

Materials
2025.2.25
SCALE:
DRAWN BY: Author
PROJECT ADDRESS: 2 Teocalilli Avenue, Crested Butte, Colorado 81224


Felton - Ukropina

SET ISSUED	DATE
DD	
DRB	
PERMIT	
CD	

NOT FOR CONSTRUCTION



TELLURIDE STONE - NORTHSTAR - ROUGH CUT

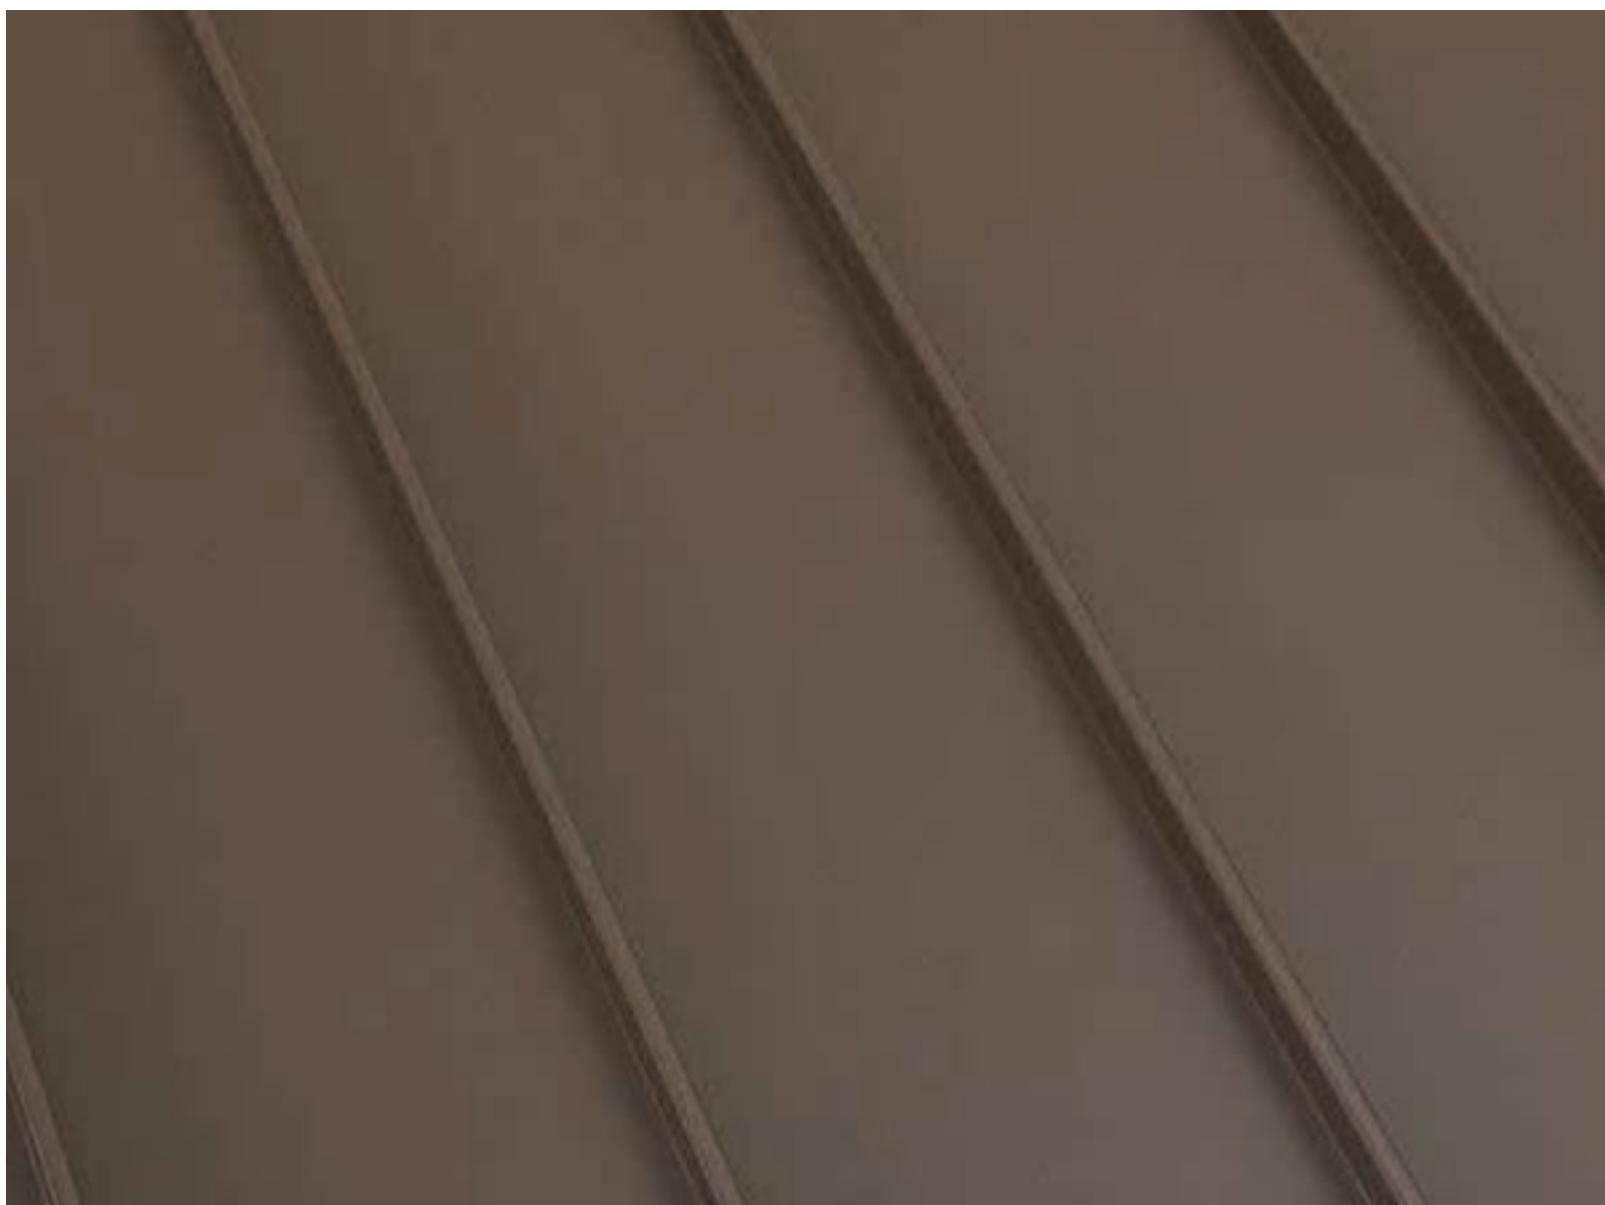

STANDING SEAM METAL ROOF - DARK BRONZE



1x6 HORIZONTAL WOOD SIDING ON ADDITIONS -
PAINTED FOREST GREEN

E

D

C

B

A

6

Existing Plans

2025.2.25

SCALE: 1/4" = 1'-0"


DRAWN BY: JG

PROJECT ADDRESS:
2 Teocalli Avenue, Crested
Butte, Colorado 81224

Felton - Ukropina

SET ISSUED	DATE
DD	
DRB	
PERMIT	
CD	

NOT FOR CONSTRUCTION

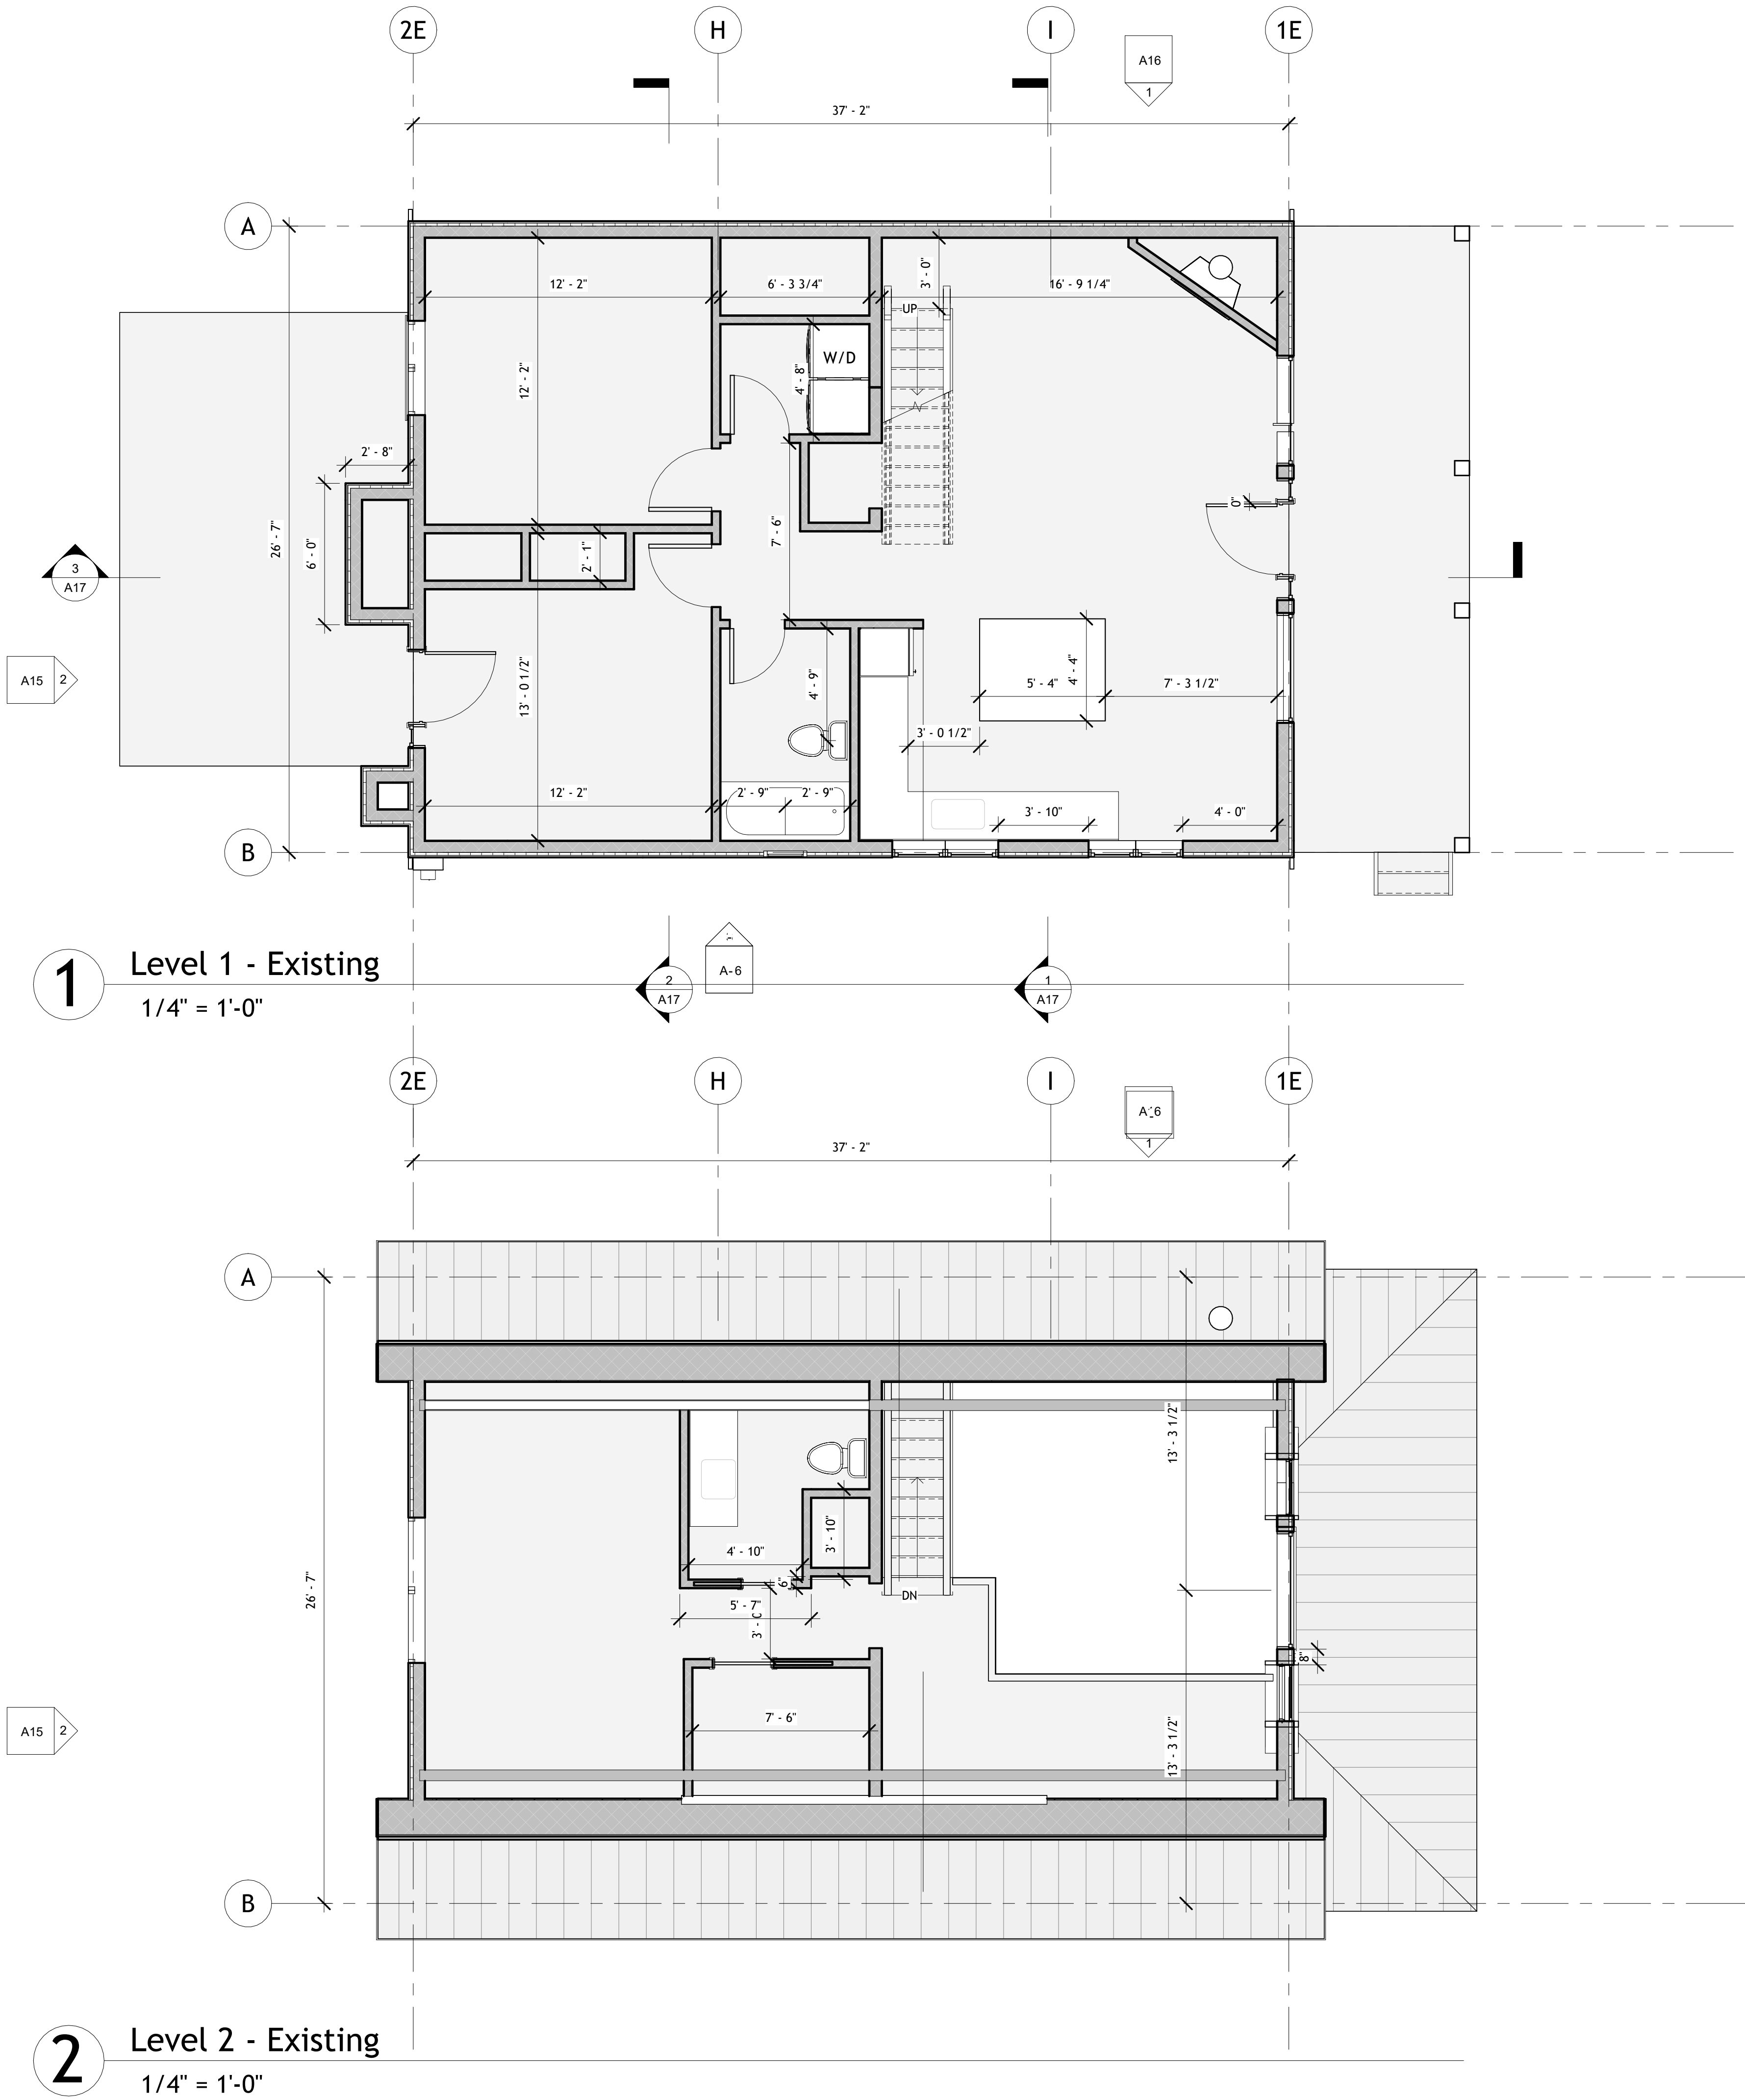

Existing North & South Elevations

2025.2.25

SCALE: 1/4" = 1'-0"


DRAWN BY: JG

PROJECT ADDRESS:
2 Teocalli Avenue, Crested Butte, Colorado 81224


Felton - Ukropina

SET ISSUED	DATE
DD	
DRB	
PERMIT	
CD	

NOT FOR CONSTRUCTION

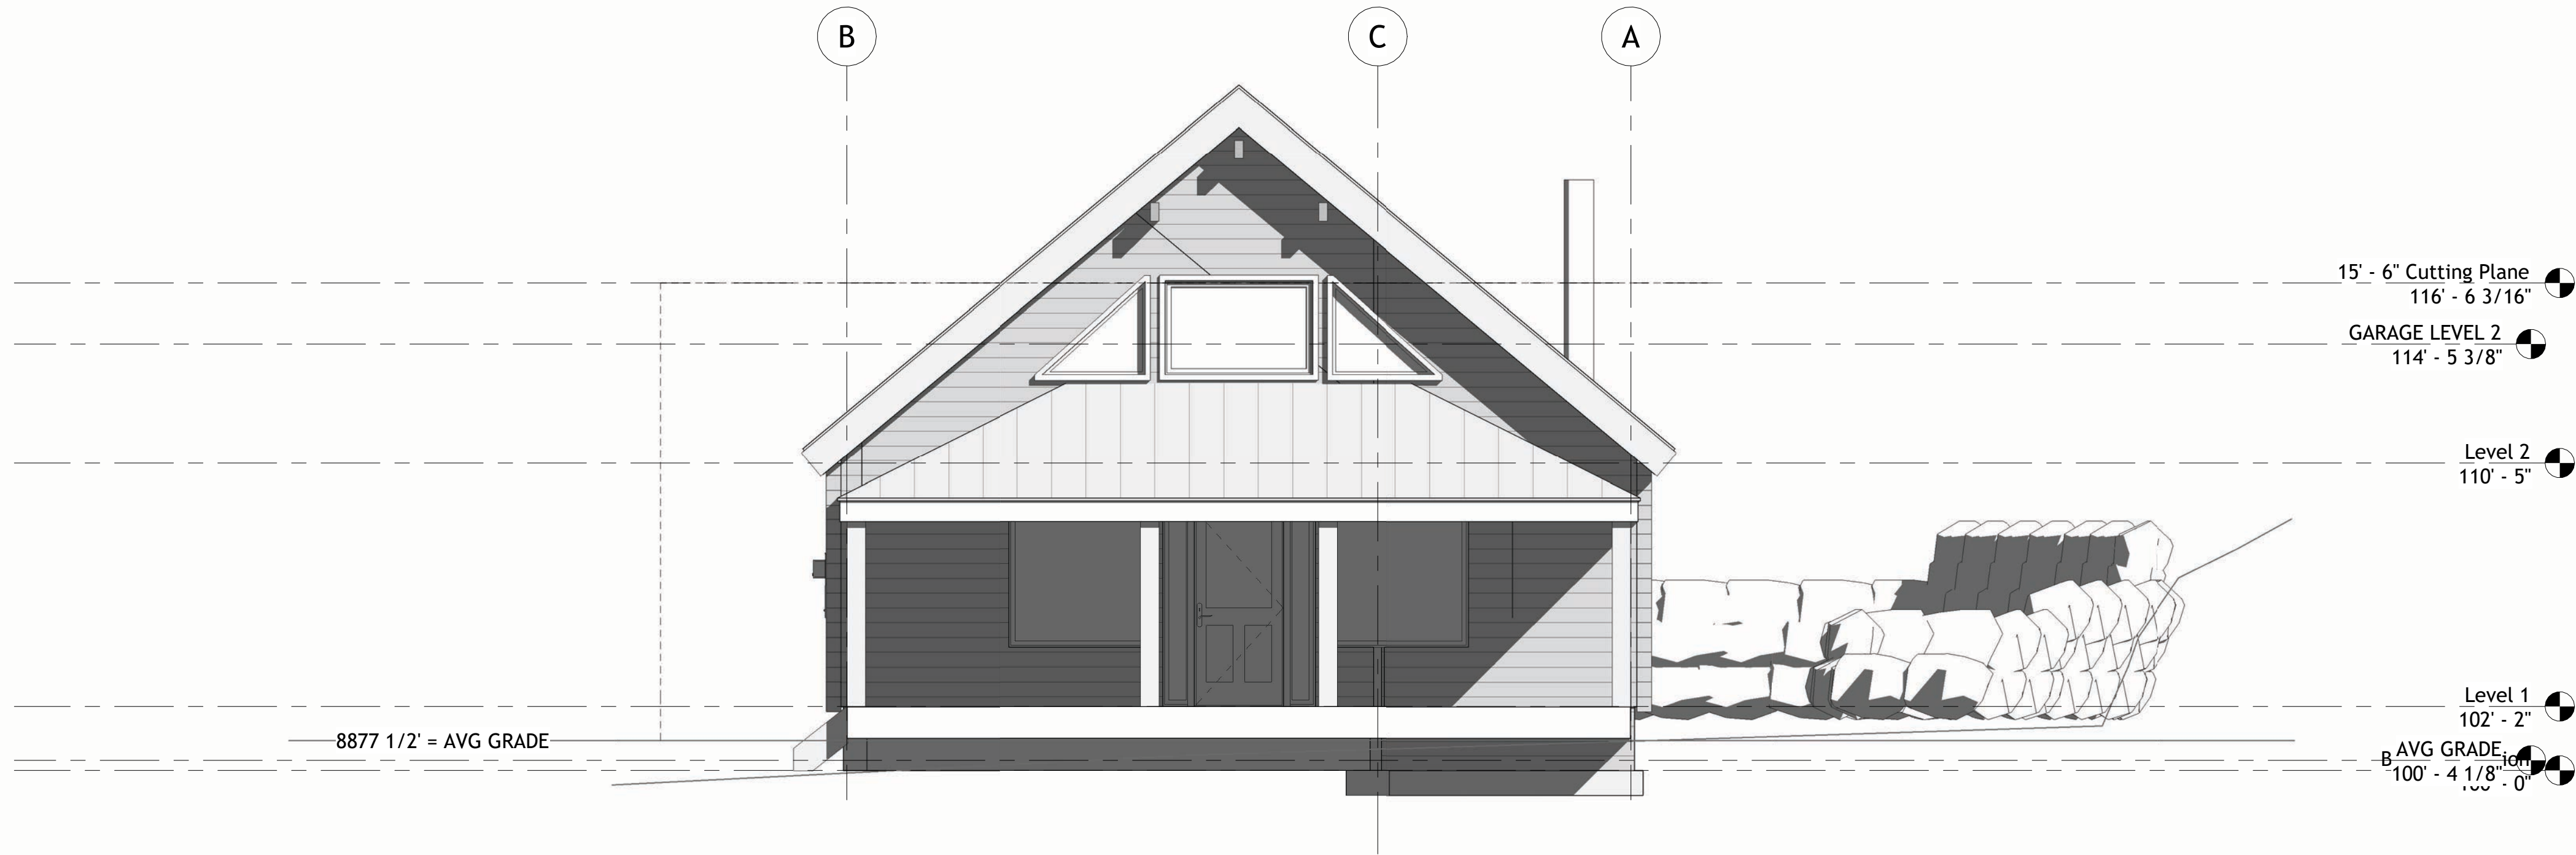

1 North - Existing
1/4" = 1'-0"

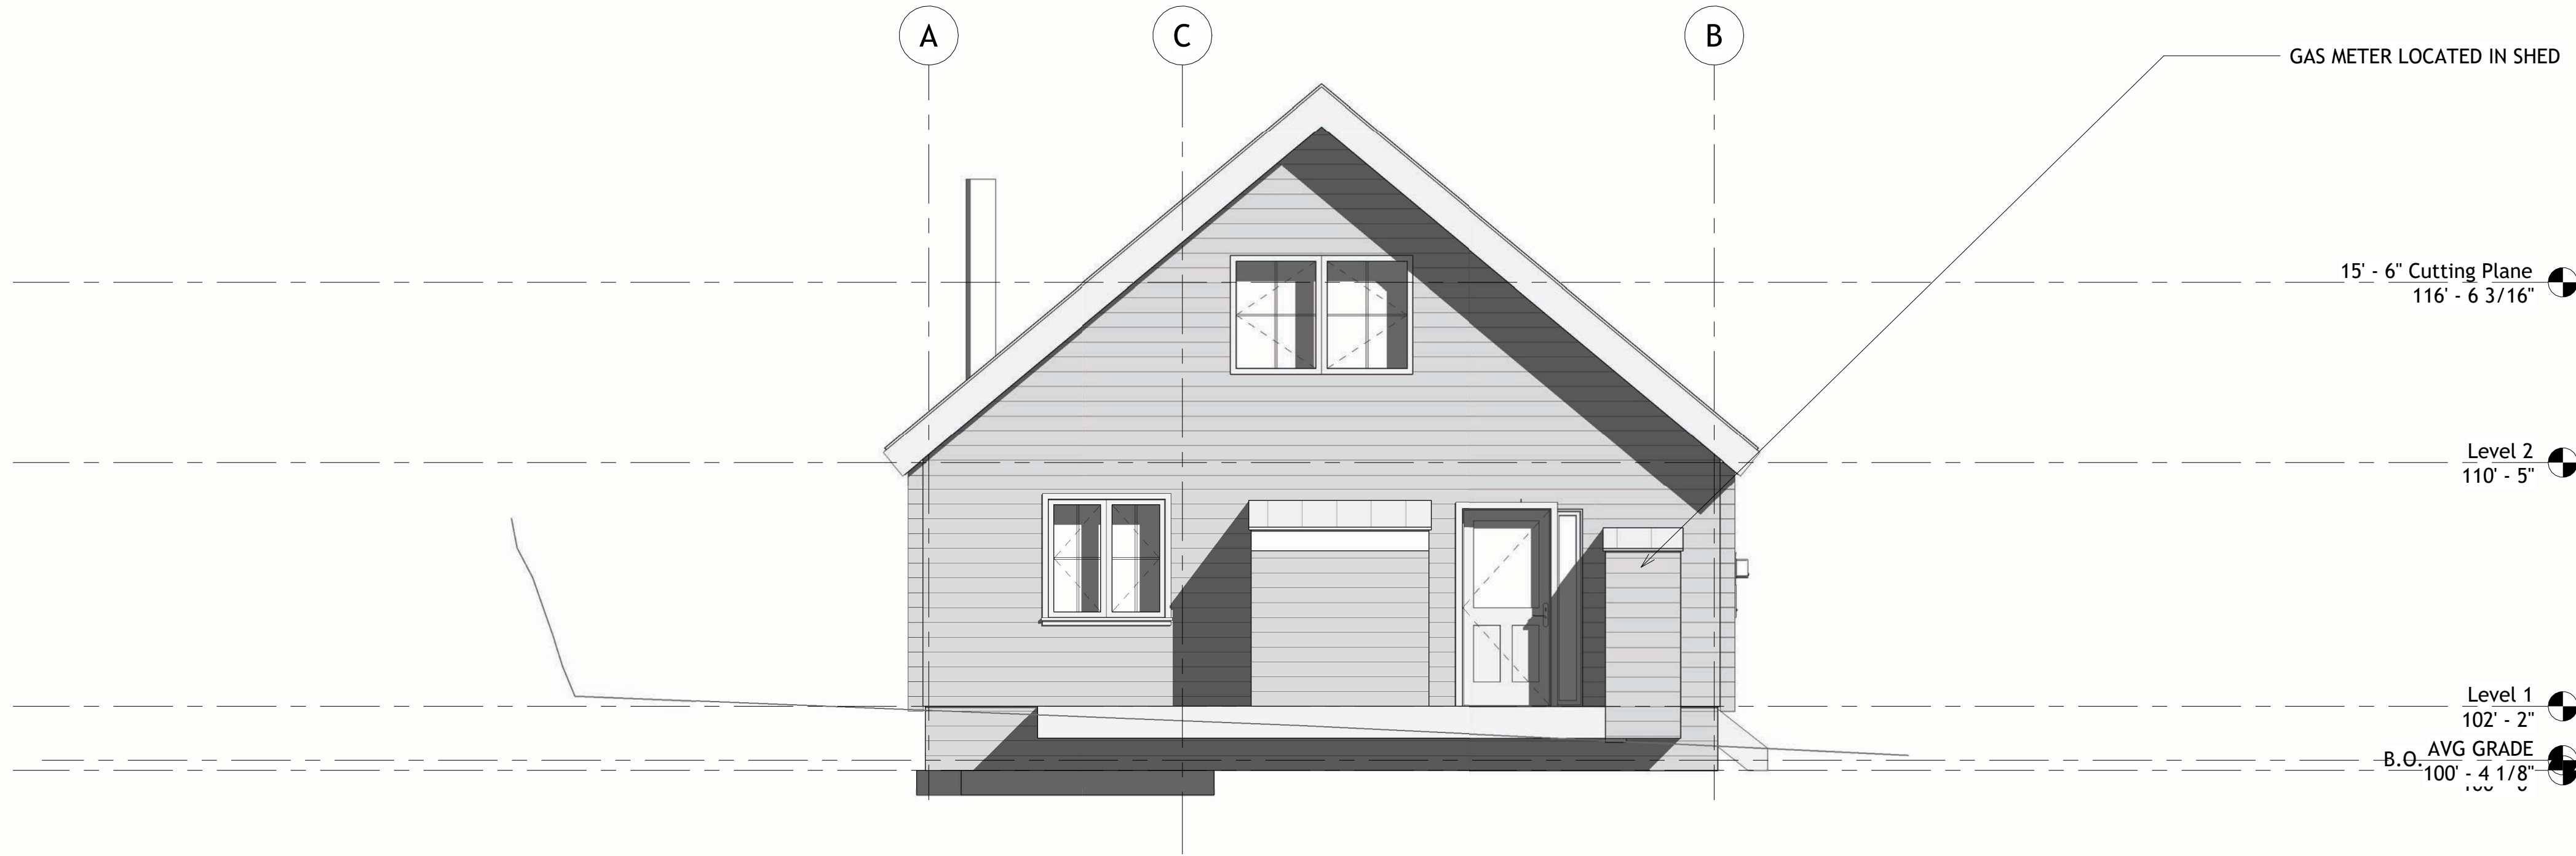

2 South - Existing
1/4" = 1'-0"

Existing East & West Elevations

2025.2.25

SCALE: 1/4" = 1'-0"


DRAWN BY: JG

PROJECT ADDRESS:
2 Teocalli Avenue, Crested Butte, Colorado 81224


Felton - Ukropina

SET ISSUED	DATE
DD	
DRB	
PERMIT	
CD	

NOT FOR CONSTRUCTION

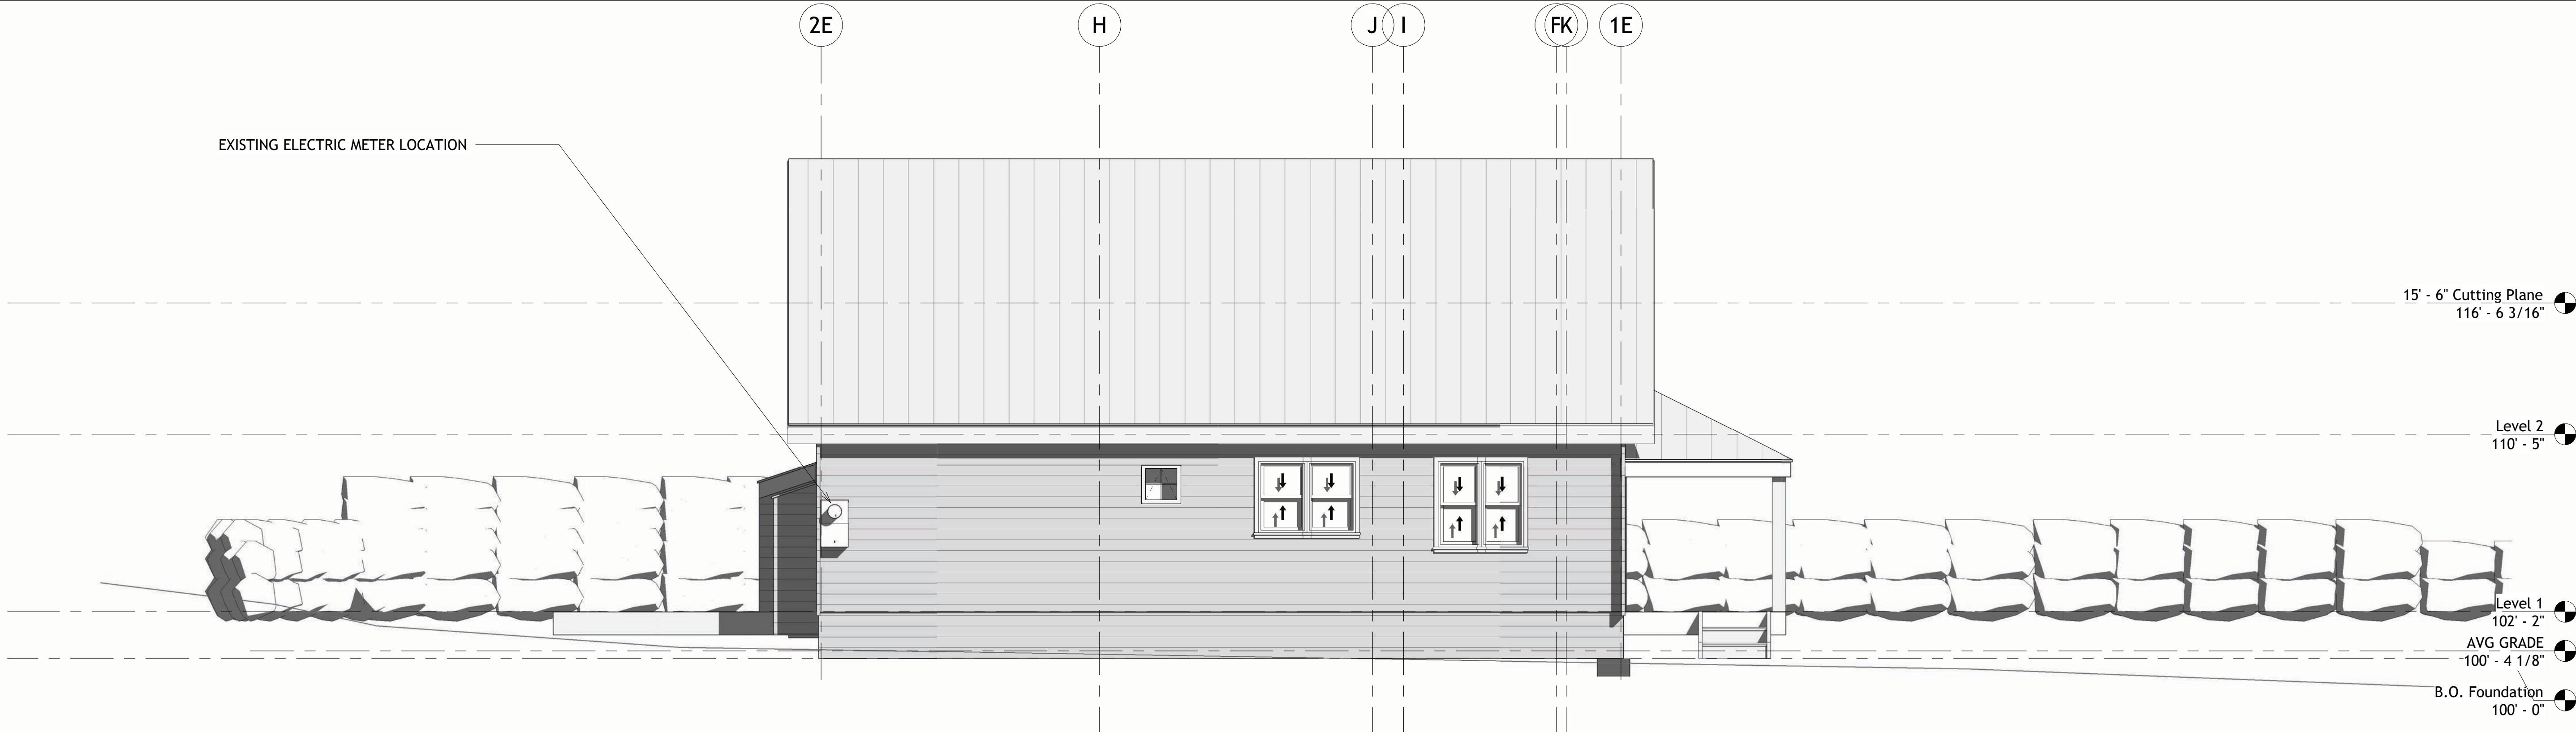

3 East - Existing
1/4" = 1'-0"

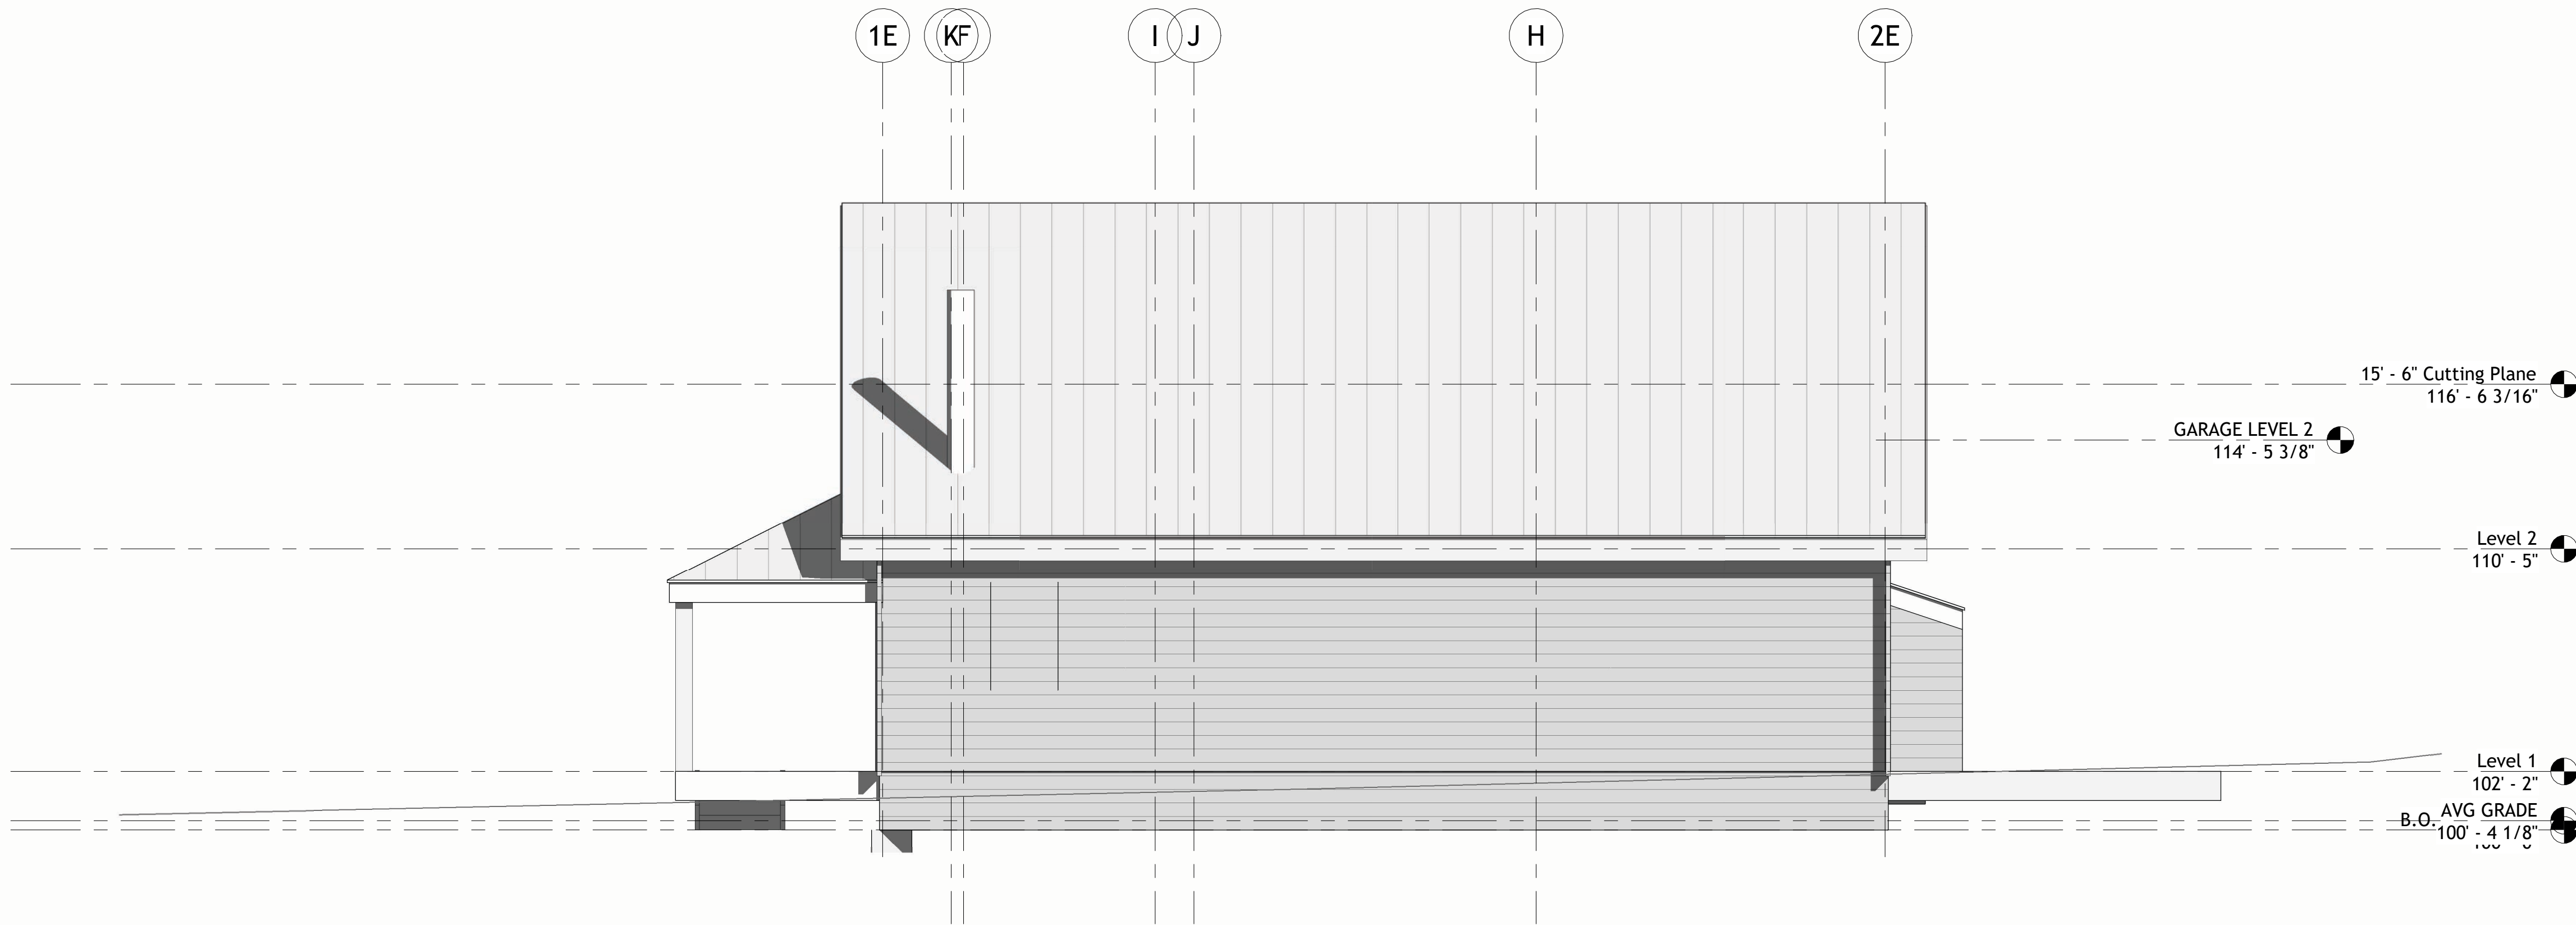

1 West - Existing
1/4" = 1'-0"

Existing Sections

2025.2.25

SCALE: 1/4" = 1'-0"

DRAWN BY: Author

PROJECT ADDRESS:
2 Teocalli Avenue, Crested
Butte, Colorado 81224

Felton - Ukropina


SET ISSUED	DATE
DD	
DRB	
PERMIT	
CD	

NOT FOR CONSTRUCTION


AHA

ANDREW HADLEY ARCHITECT


POST OFFICE BOX 1294
CRESTED BUTTE, CO.
81224
(970) 349 - 0806

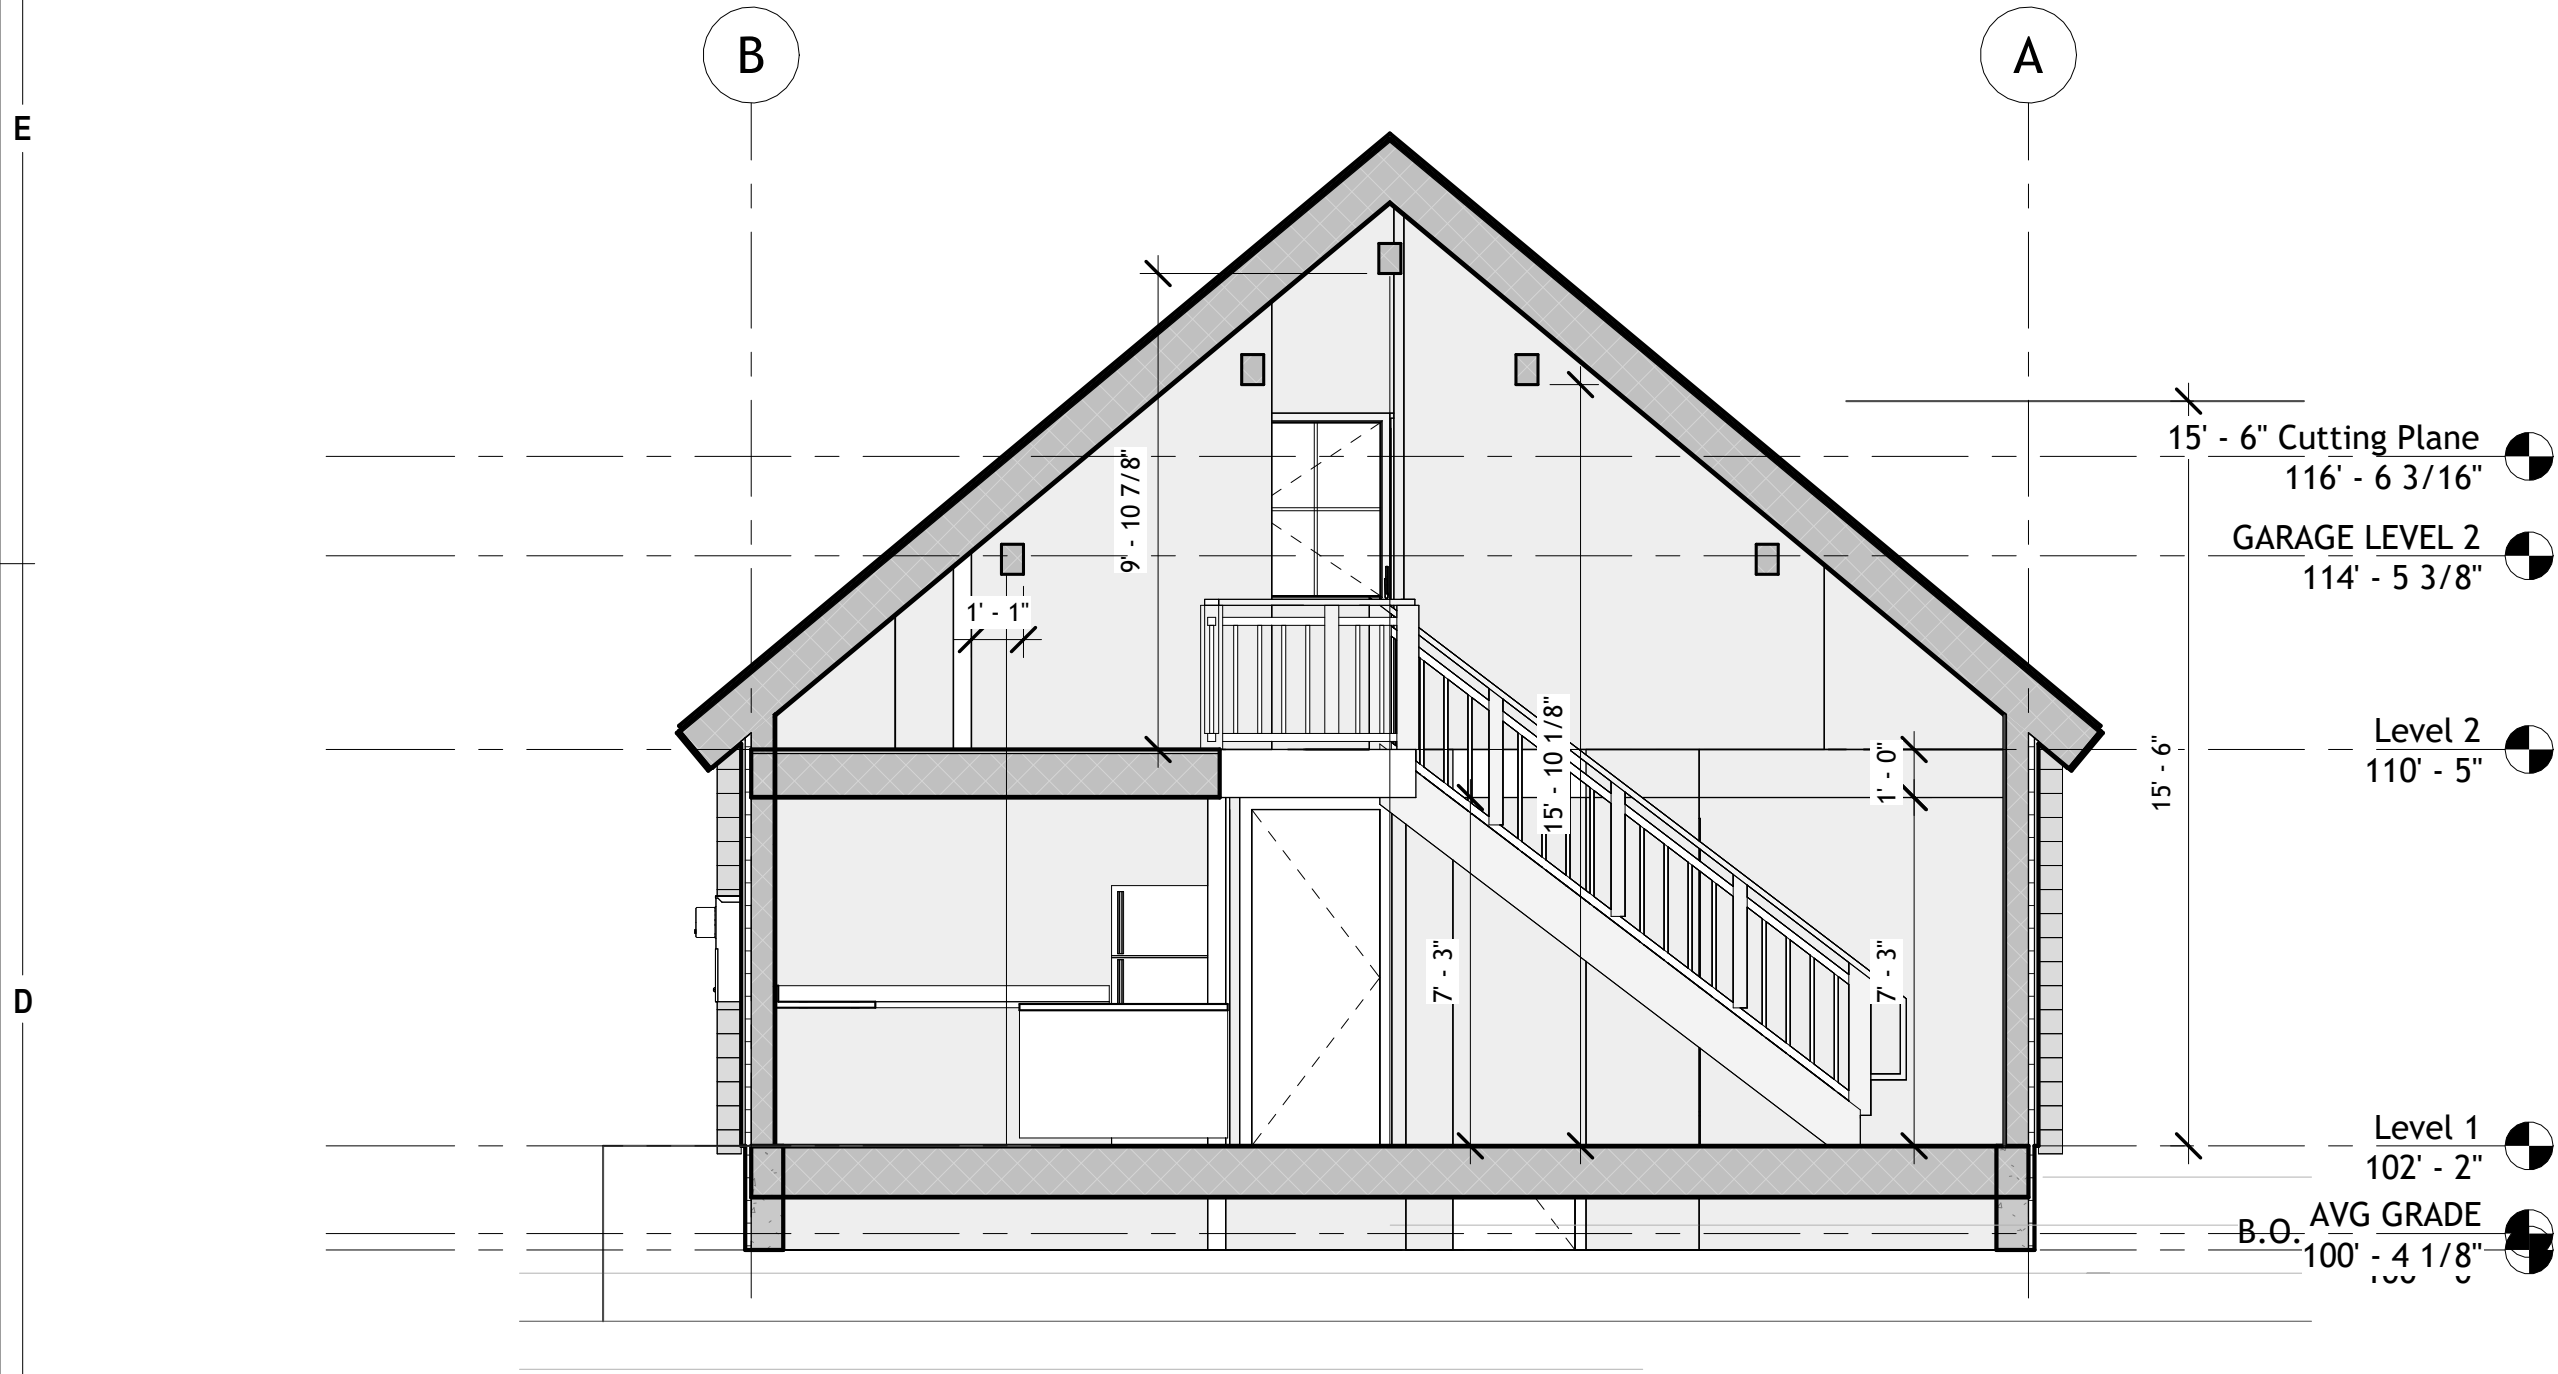


1 Existing Stair Section
1/4" = 1'-0"

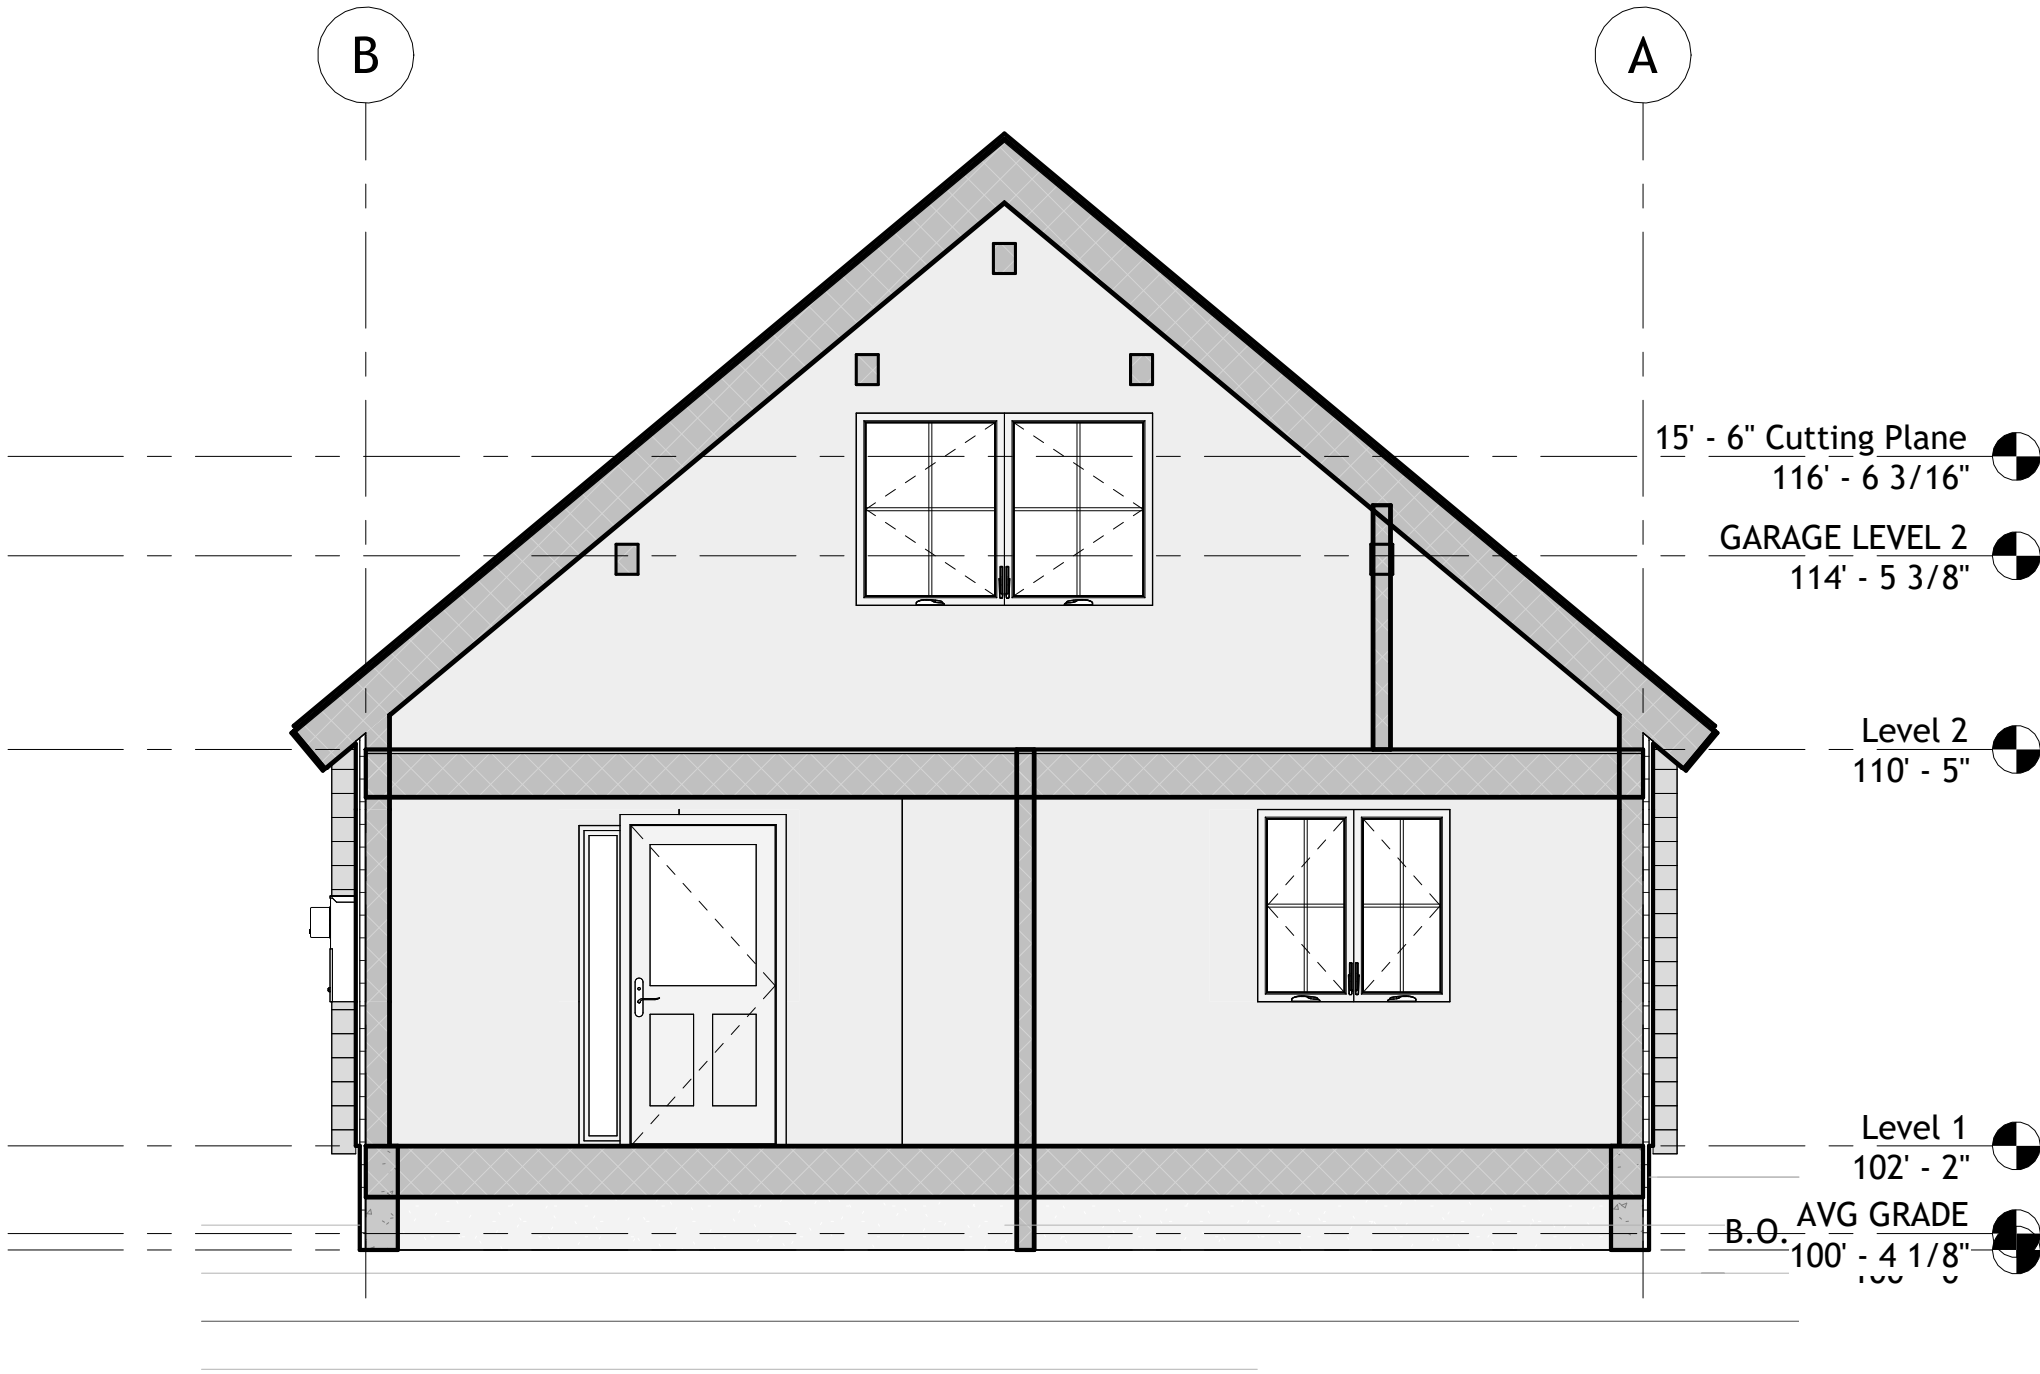

2 Existing Bedroom Section
1/4" = 1'-0"

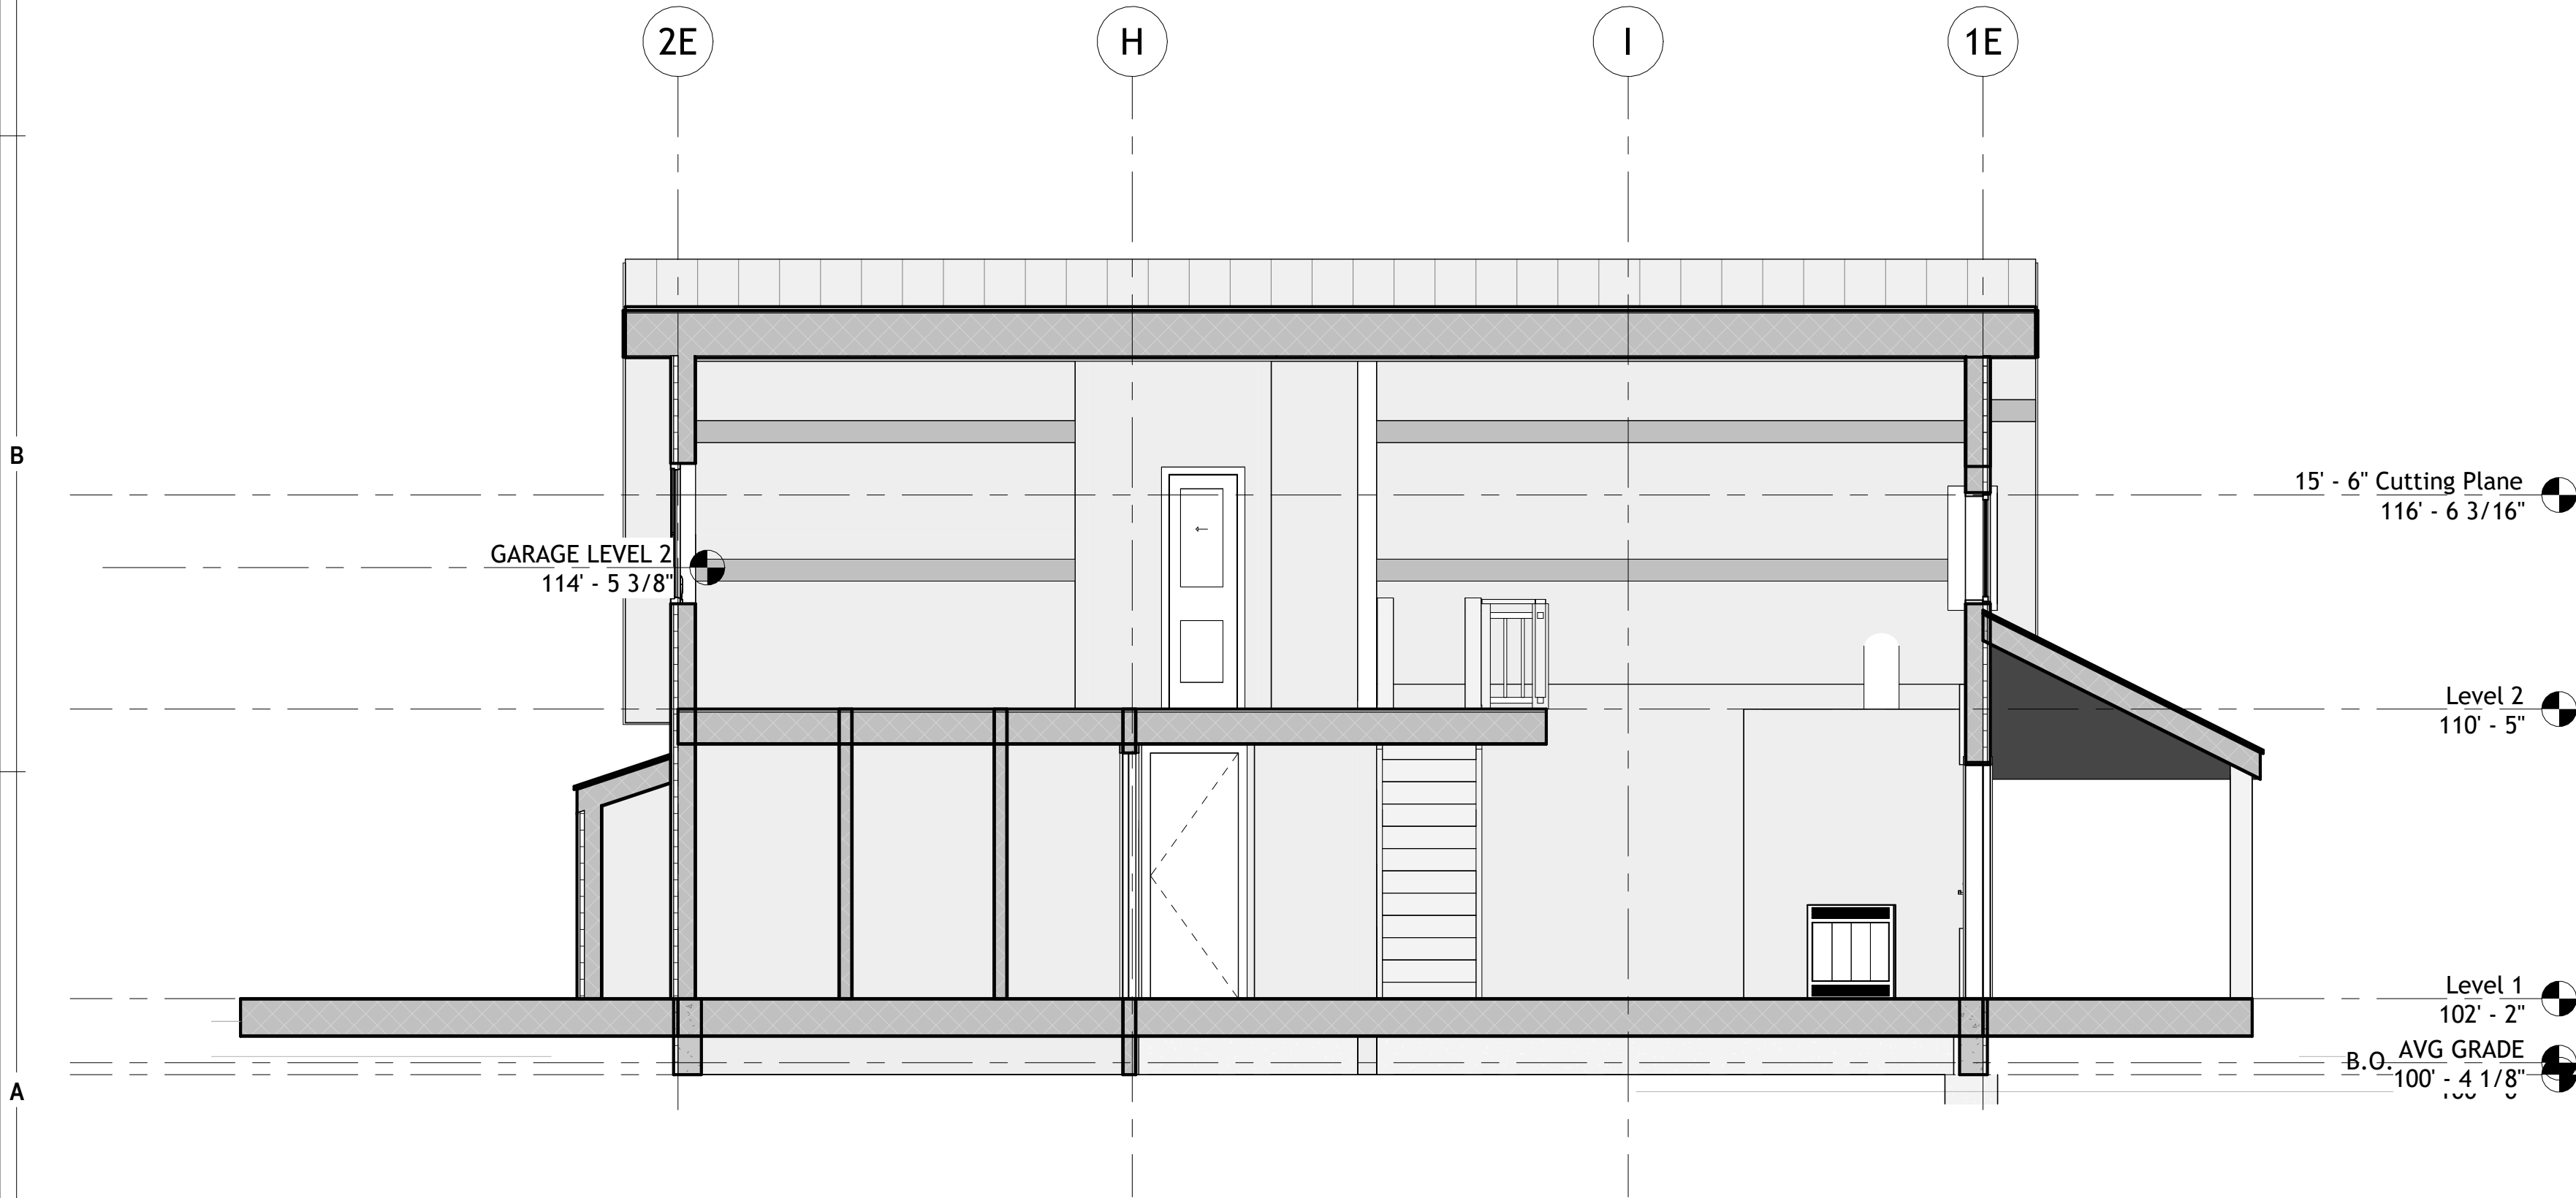

3 Existing Ridge Section - Looking West
1/4" = 1'-0"

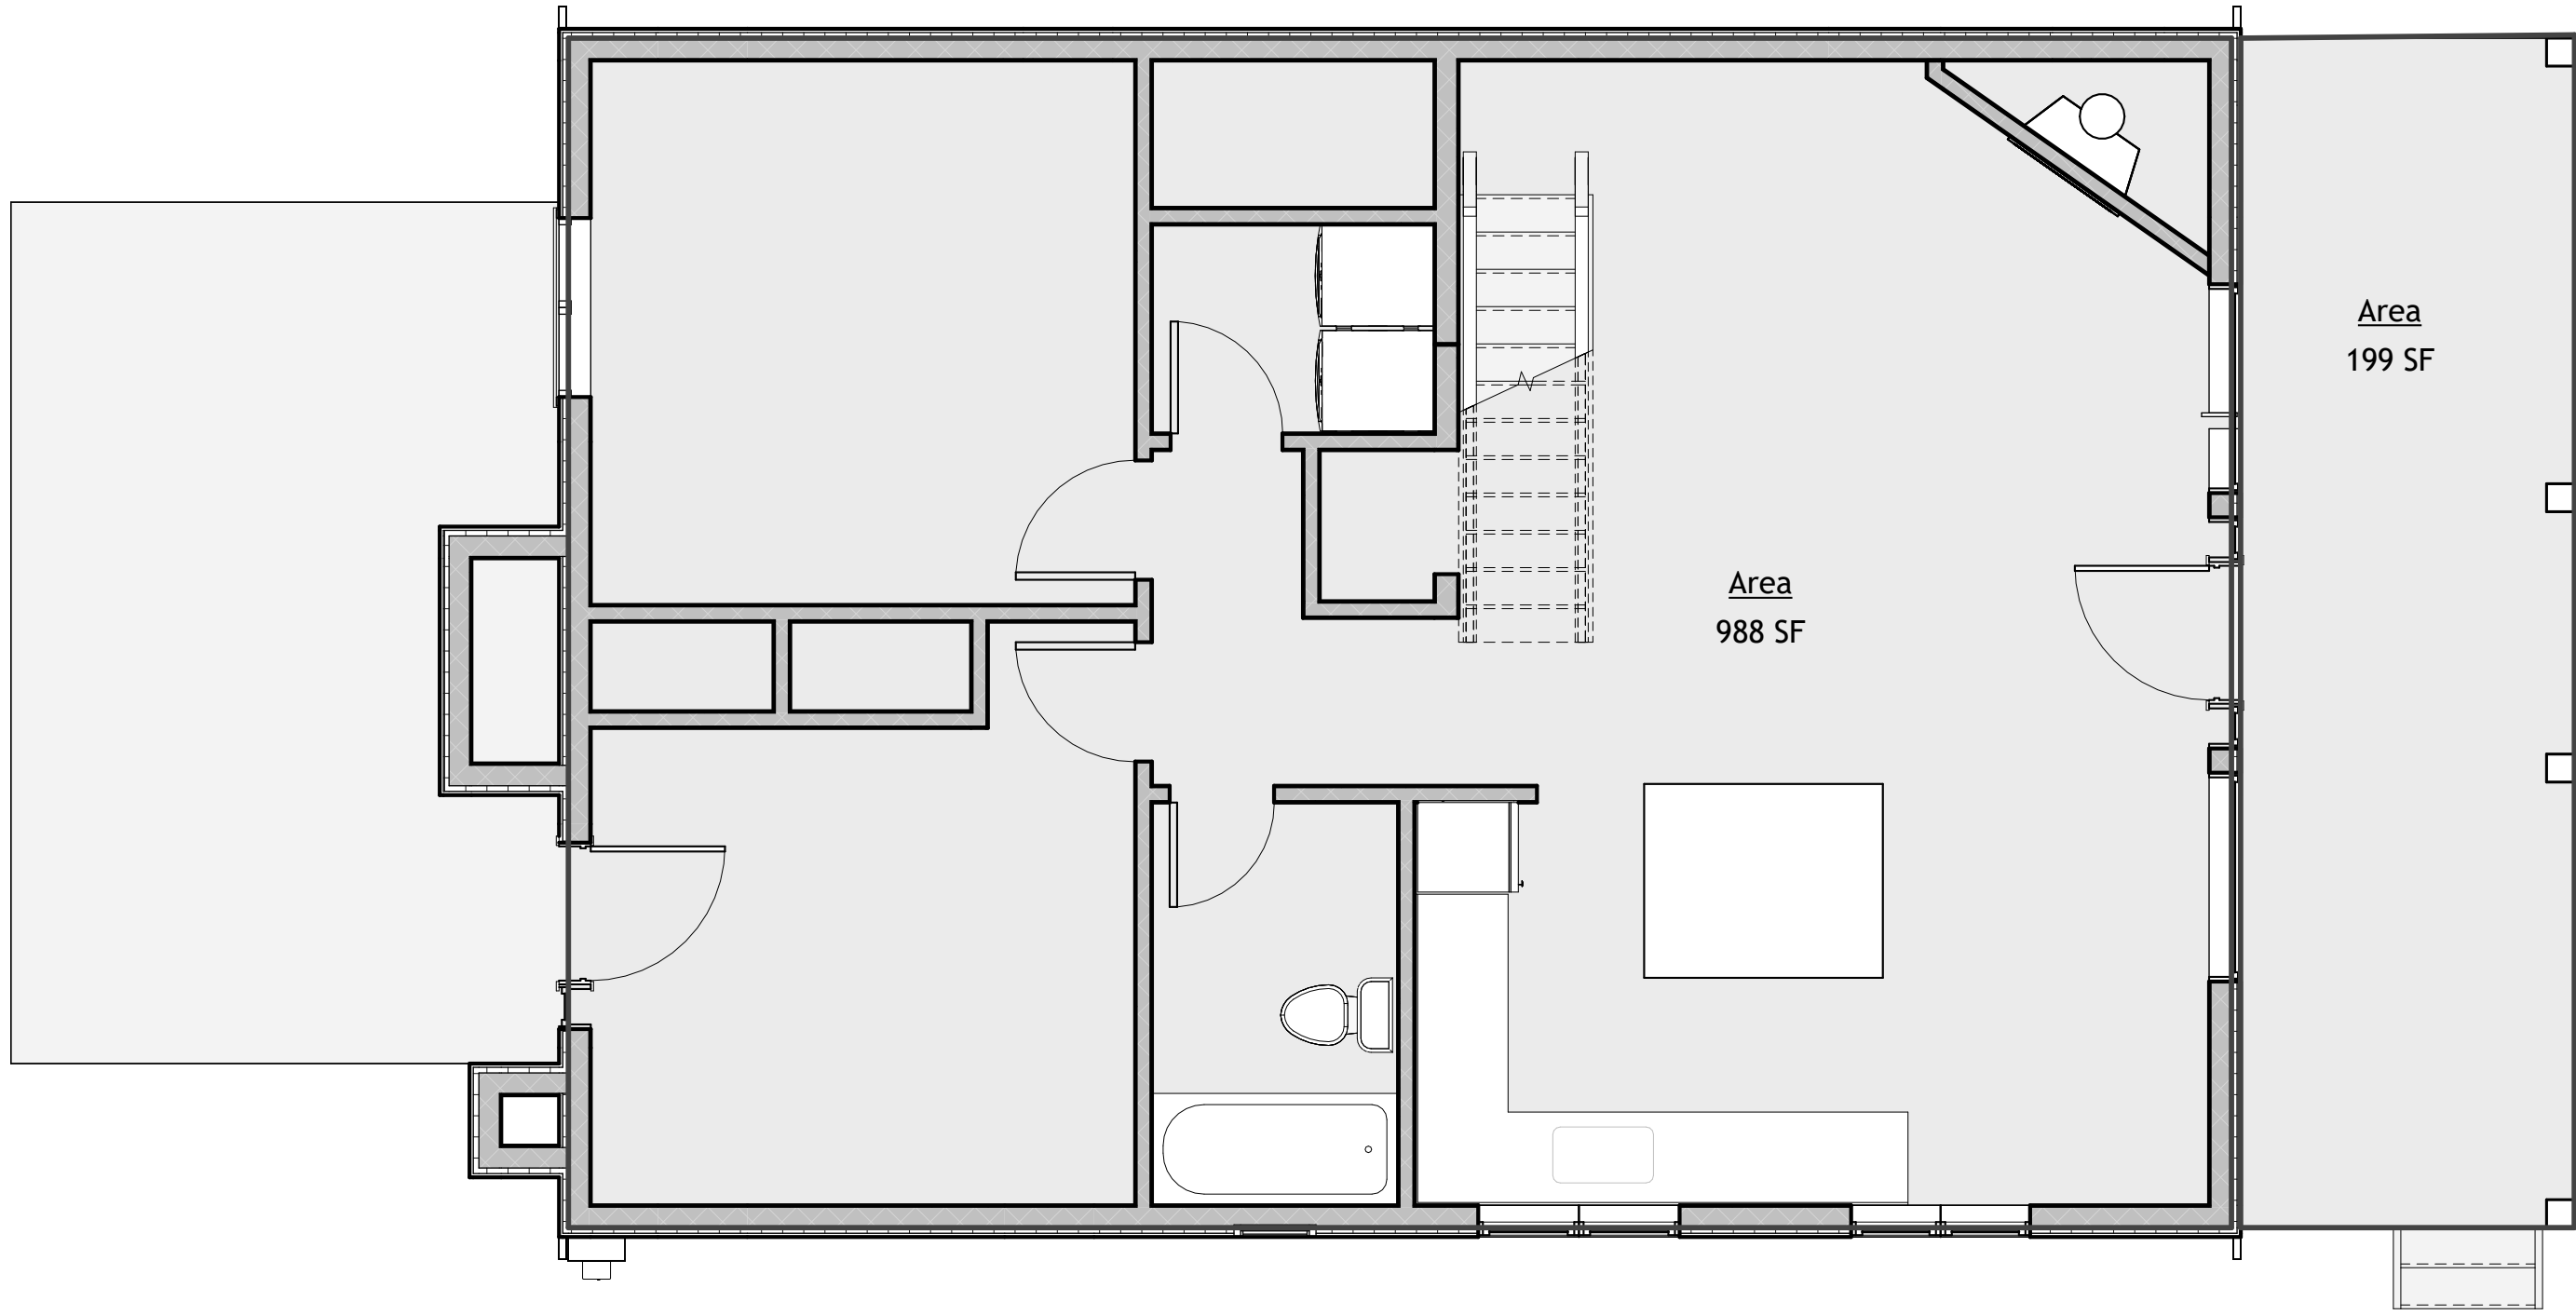


AREA PLANS:

18" Cutting Plane = 988 SF
15' - 6" Cutting Plane = 475 SF
TOTAL LIVING = 1463 SF

Covered Decks = 199 SF (>10%)

TOTAL = 1662 SF

1 18" Cutting Plane
1/4" = 1'-0"

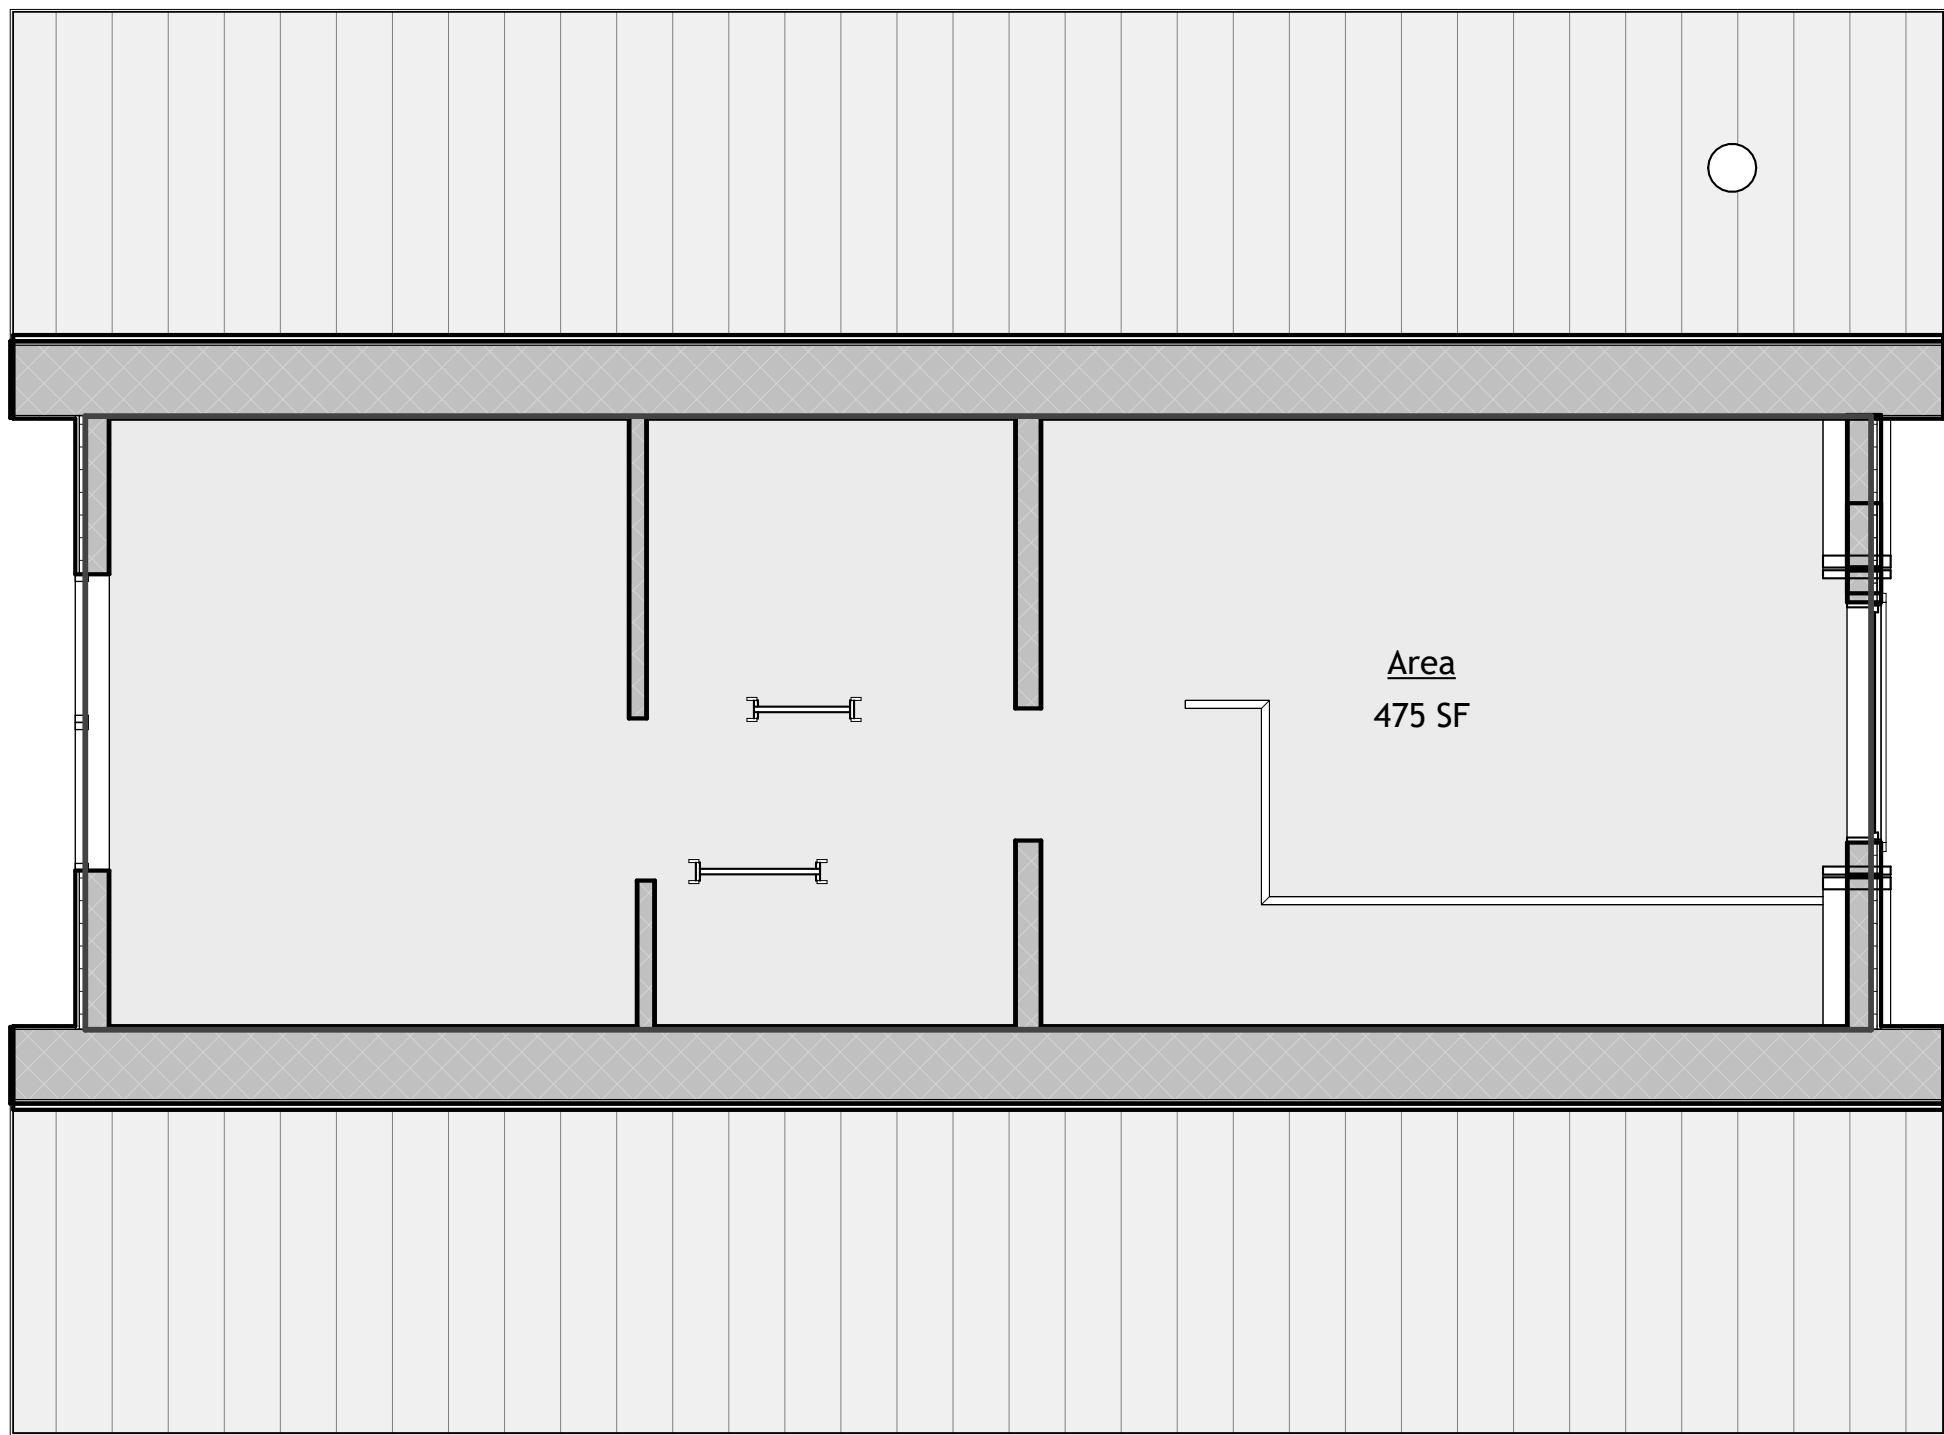

2 15' - 6" Cutting Plane
1/4" = 1'-0"

Existing Area Plans

2025.2.25

SCALE: 1/4" = 1'-0"

DRAWN BY: JG

PROJECT ADDRESS:

2 Teocalli Avenue, Crested
Butte, Colorado 81224

Felton - Ukropina

SET ISSUED	DATE
DD	
DRB	
PERMIT	
CD	

NOT FOR CONSTRUCTION

Streetscape

2025.2.25

SCALE: 1/8" = 1'-0"

DRAWN BY: JG


PROJECT ADDRESS:

2 Teocalli Avenue, Crested
Butte, Colorado 81224

Felton - Ukropina

SET ISSUED	DATE
DD	
DRB	
PERMIT	
CD	

NOT FOR CONSTRUCTION

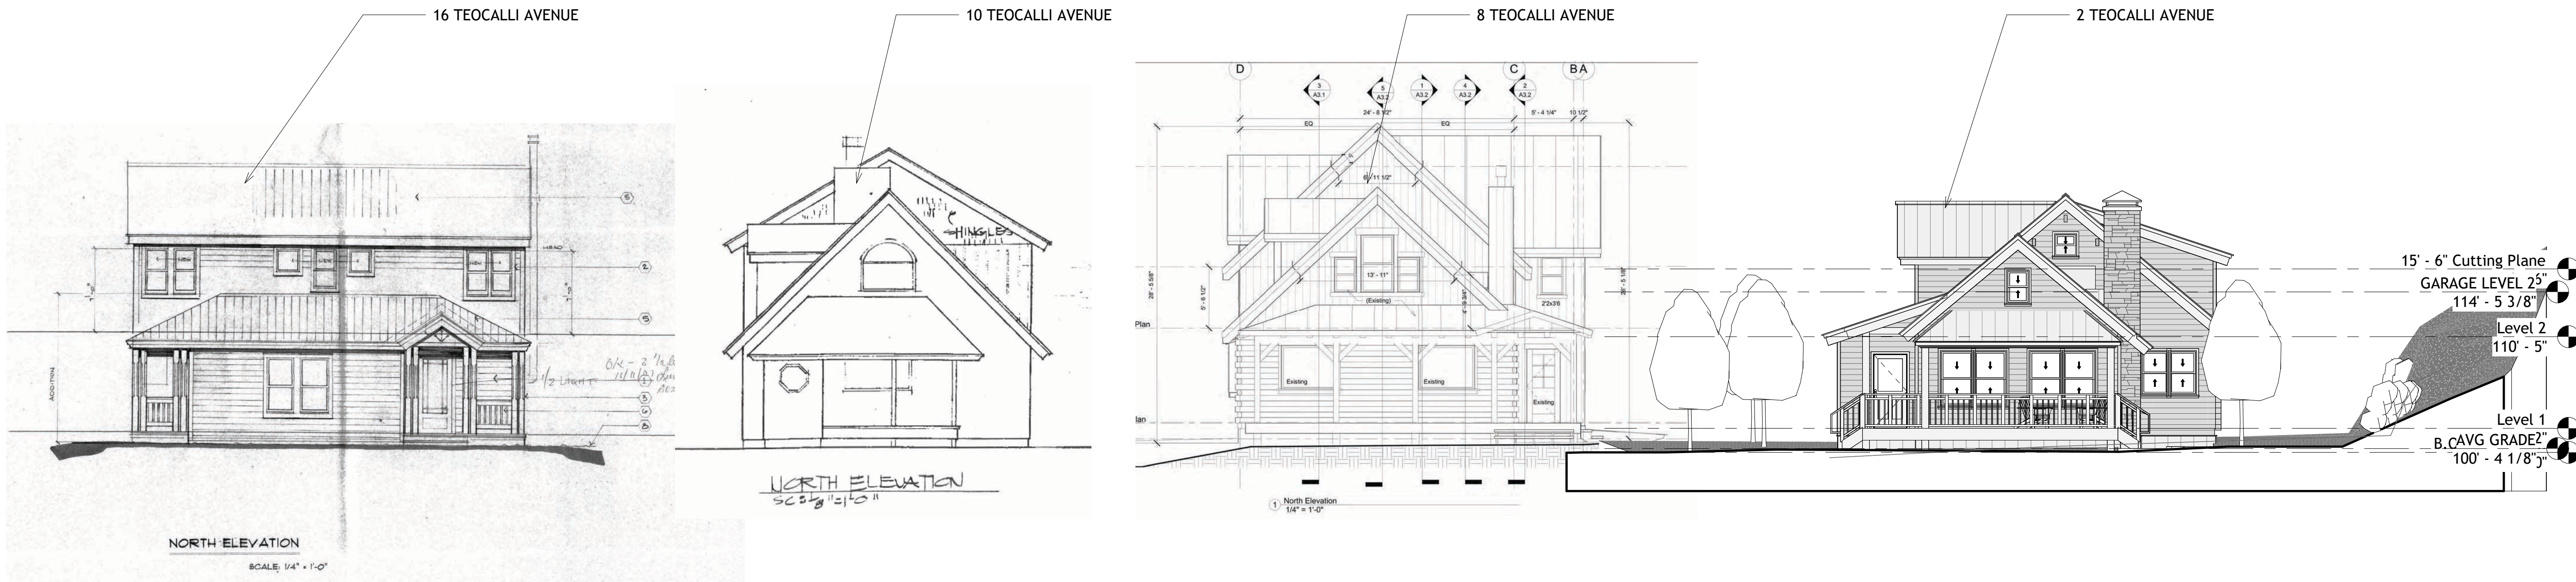

1

North - Streetscape Proposed

1/8" = 1'-0"