


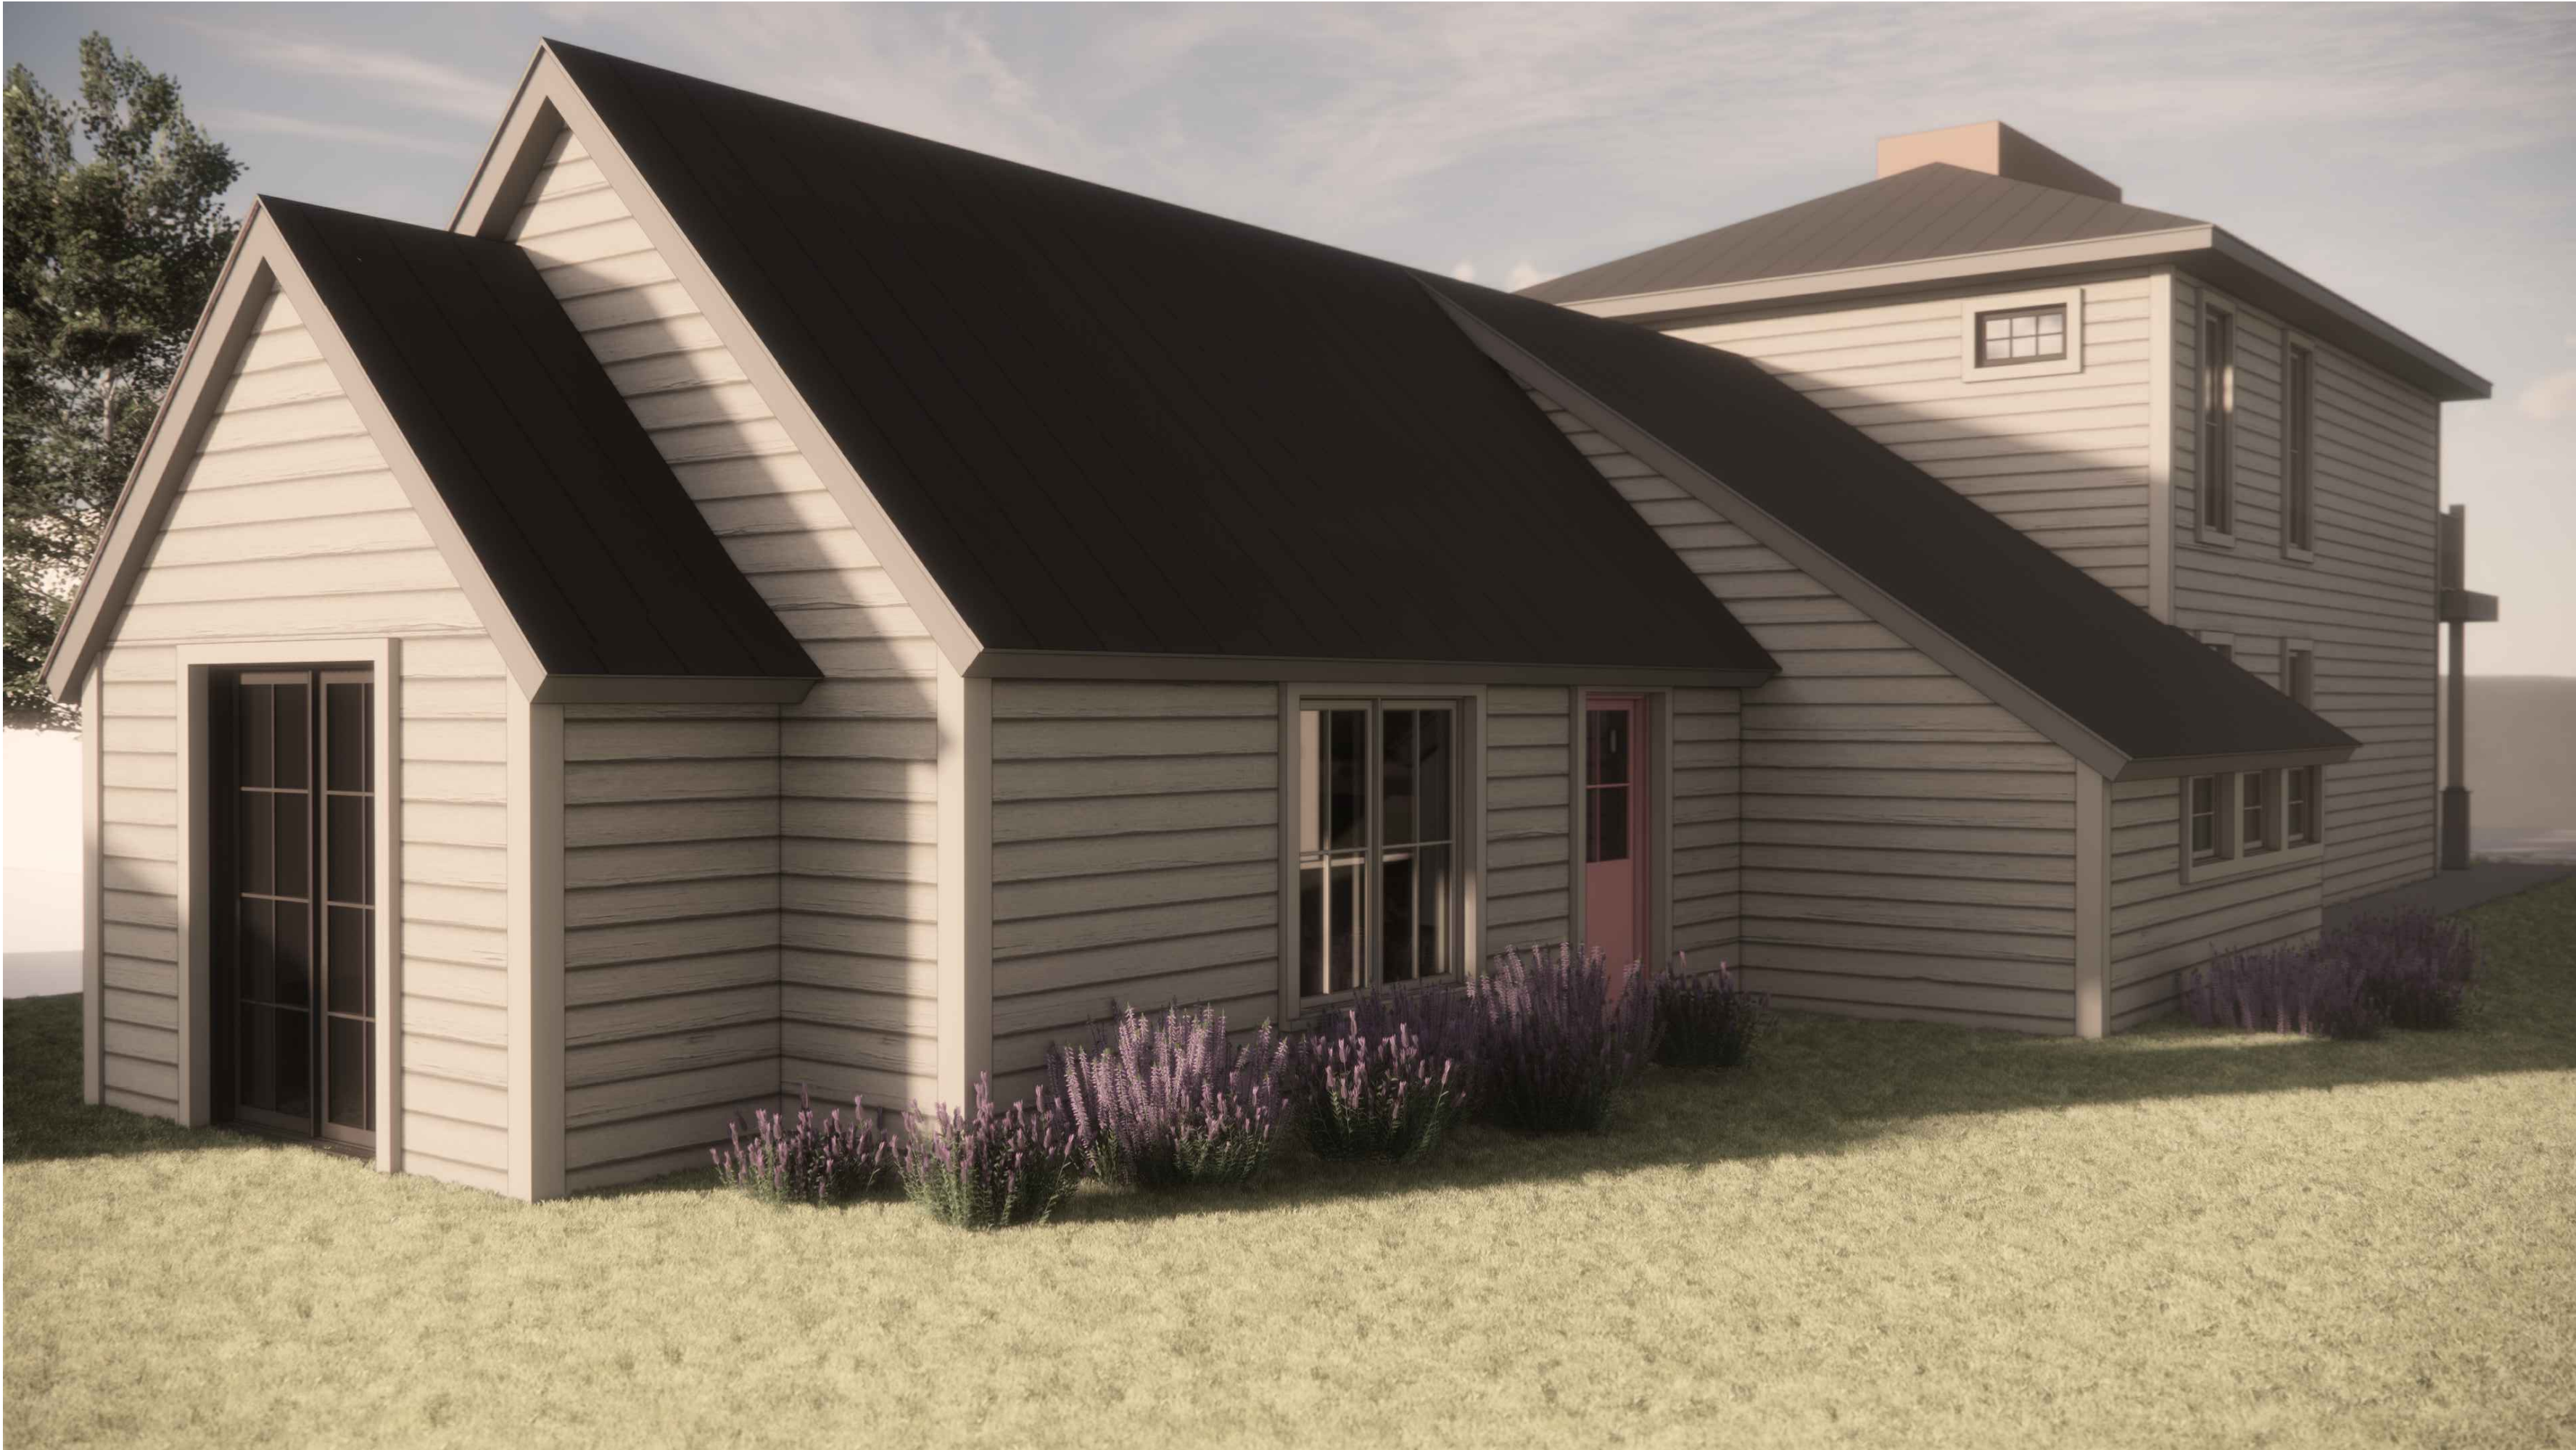

NOTE: RENDERINGS SHOWN FOR ILLUSTRATIVE PURPOSES ONLY.

LIEBL REMODEL

CRESTED BUTTE, COLORADO

OWNER

Denise & Todd Liebl

Email: denise@deniselibel.com
Phone: 281.798.6929

ARCHITECT

SHM Architects, PLLC
Jim Jose
Anna Rhees

126 Elk Avenue, Suite 1W
Crested Butte, CO 81224

Email: jjose@shmarchitects.com
Phone: 970.713.0700

STRUCTURAL ENGINEER

TBD

GENERAL CONTRACTOR

Crested Butte Builders, LLC
Johnny Biggers

PO Box 642
Crested Butte, CO 81224

Phone: 970.349.5990

INDEX OF DRAWINGS

ARCHITECTURAL

01.31.25	A1.00	COVER SHEET / INDEX
	A1.01	GENERAL NOTES / OUTLINE SPECIFICATIONS
01.31.25	A1.02	SITE PLAN – EXISTING & PROPOSED
01.31.25	A1.03	ROOF PLAN – EXISTING & PROPOSED
01.31.25	A1.04	SNOW STORAGE PLAN
01.31.25	A2.00	FLOOR PLANS – EXISTING
01.31.25	A2.01	FLOOR PLANS – PROPOSED
01.31.25	A2.03	AREA CALCULATION PLANS
01.31.25	A3.00	EXTERIOR ELEVATIONS – EXISTING
01.31.25	A3.01	EXTERIOR ELEVATIONS – PROPOSED
01.31.25	A3.02	SHED EXTERIOR ELEVATIONS – EXISTING & PROPOSED
01.31.25	A3.03	EXTERIOR ELEVATIONS – GARAGE
01.31.25	A4.01	BUILDING SECTIONS
01.31.25	A5.01	DOOR & WINDOW TYPES & SCHEDULE
	A6.01	HEAD, SILL & JAMB DETAILS
	A6.02	EXTERIOR DETAILS
	A7.00	INTERIOR ELEVATIONS KEY PLANS
	A7.01	INTERIOR ELEVATIONS
	A8.01	REFLECTED CEILING PLANS
	A9.01	FLOOR FINISH PLANS
01.31.25	D2.01	DEMO PLAN
01.31.25		EXTERIOR RENDERS


ELECTRICAL

	E2.00	ELECTRICAL NOTES & SCHEDULE
	E2.01	FIRST FLOOR LIGHTING & ELECTRICAL PLAN
	E2.02	SECOND FLOOR LIGHTING & ELECTRICAL PLAN


STRUCTURAL

	S1.01	GENERAL NOTES / FOUNDATION DETAILS
	S2.01	FOUNDATION PLAN
	S2.02	SECOND FLOOR & ATTIC FRAMING PLANS
	S2.03	ROOF FRAMING PLANS / DETAILS
	S3.01	FRAMING DETAILS
	S3.02	FRAMING DETAILS

DRAWING ISSUE:

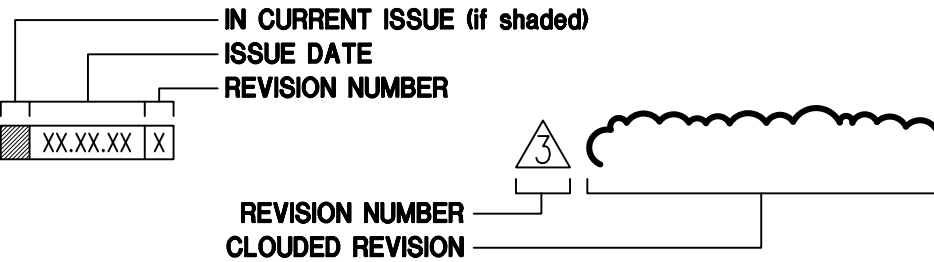

© STOCKER HOESTERY MONTENEGRO, PLLC, 2025
These documents have been prepared specifically for the Liebl Residence. They are not suitable for use on other projects or in other locations without the approval of the Architect.

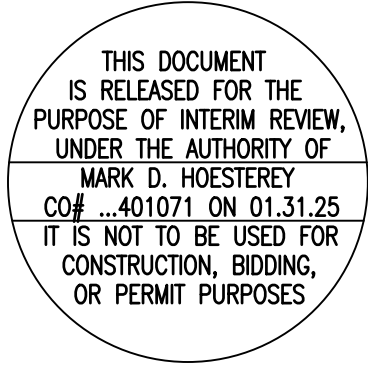

shm ARCHITECTS

126 Elk Avenue, Suite 1W, Crested Butte, Colorado 81224
970.713.0700 · 214.252.3840 Fax · shmarchitects.com

LIEBL REMODEL
CRESTED BUTTE, COLORADO
Design Development
NOT FOR CONSTRUCTION


SHM PROJECT #
24-069

ISSUE DATE
JANUARY 31, 2025

COVER SHEET /
INDEX

A1.00

1. ALL EXISTING TREES TO REMAIN
2. EXISTING LANDSCAPING AND PATIO TO REMAIN, MODIFY AS REQUIRED. REMOVE PATIO AS NEEDED TO ACCOMMODATE SHED RELOCATION.
3. DRIP EMITTERS TO BE INSTALLED AT ALL BEDDING AREAS. DISTURBED AREAS TO BE REPLACED WITH GRASS
4. WATER SHALL NOT BE REDIRECTED TO DRAIN ONTO ADJOINING PRIVATE PROPERTY
5. PARKING SPACES AND NEW DRIVEWAY TO BE GRAVEL

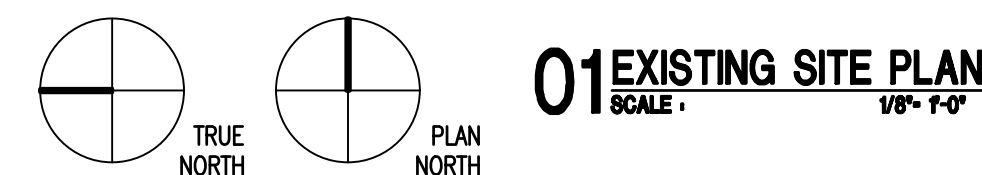

THIS DOCUMENT
IS RELEASED FOR THE
PURPOSE OF INTERIM REVIEW,
UNDER THE AUTHORITY OF
MARK D. HOESTEREY
CO# ...401071 ON 01.31.25
IT IS NOT TO BE USED FOR
CONSTRUCTION, BIDDING,
OR PERMIT PURPOSES

shm ARCHITECTS
126 Elk Avenue, Suite 1W, Crested Butte, Colorado 81224
970.713.0700 • 214.252.3840 Fax • shmarchitects.com


LIEBL REMODEL
CRESTED BUTTE, COLORADO
Design Development
NOT FOR CONSTRUCTION

SHM PROJECT #
24-069

ISSUE DATE
JANUARY 31, 2025

SITE PLAN - EXISTING & PROPOSED

A1.02

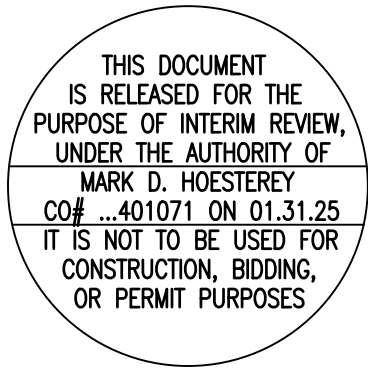

shm ARCHITECTS

126 Elk Avenue, Suite 1W, Crested Butte, Colorado 81224
970.713.0700 · 214.252.3840 Fax · shmarchitects.com

LIEBL REMODEL
CRESTED BUTTE, COLORADO
Design Development
NOT FOR CONSTRUCTION

SHM PROJECT #
24-069

ISSUE DATE
JANUARY 31, 2025

ROOF PLAN - EXISTING & PROPOSED

A1.03

ROOF PLAN NOTES

1. ARROWS INDICATE DOWNWARD SLOPE OF ROOF



ROOF PLAN LEGEND





NEW STANDING SEAM METAL




EXISTING CORRUGATED METAL

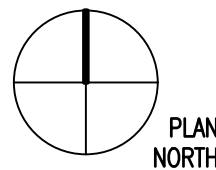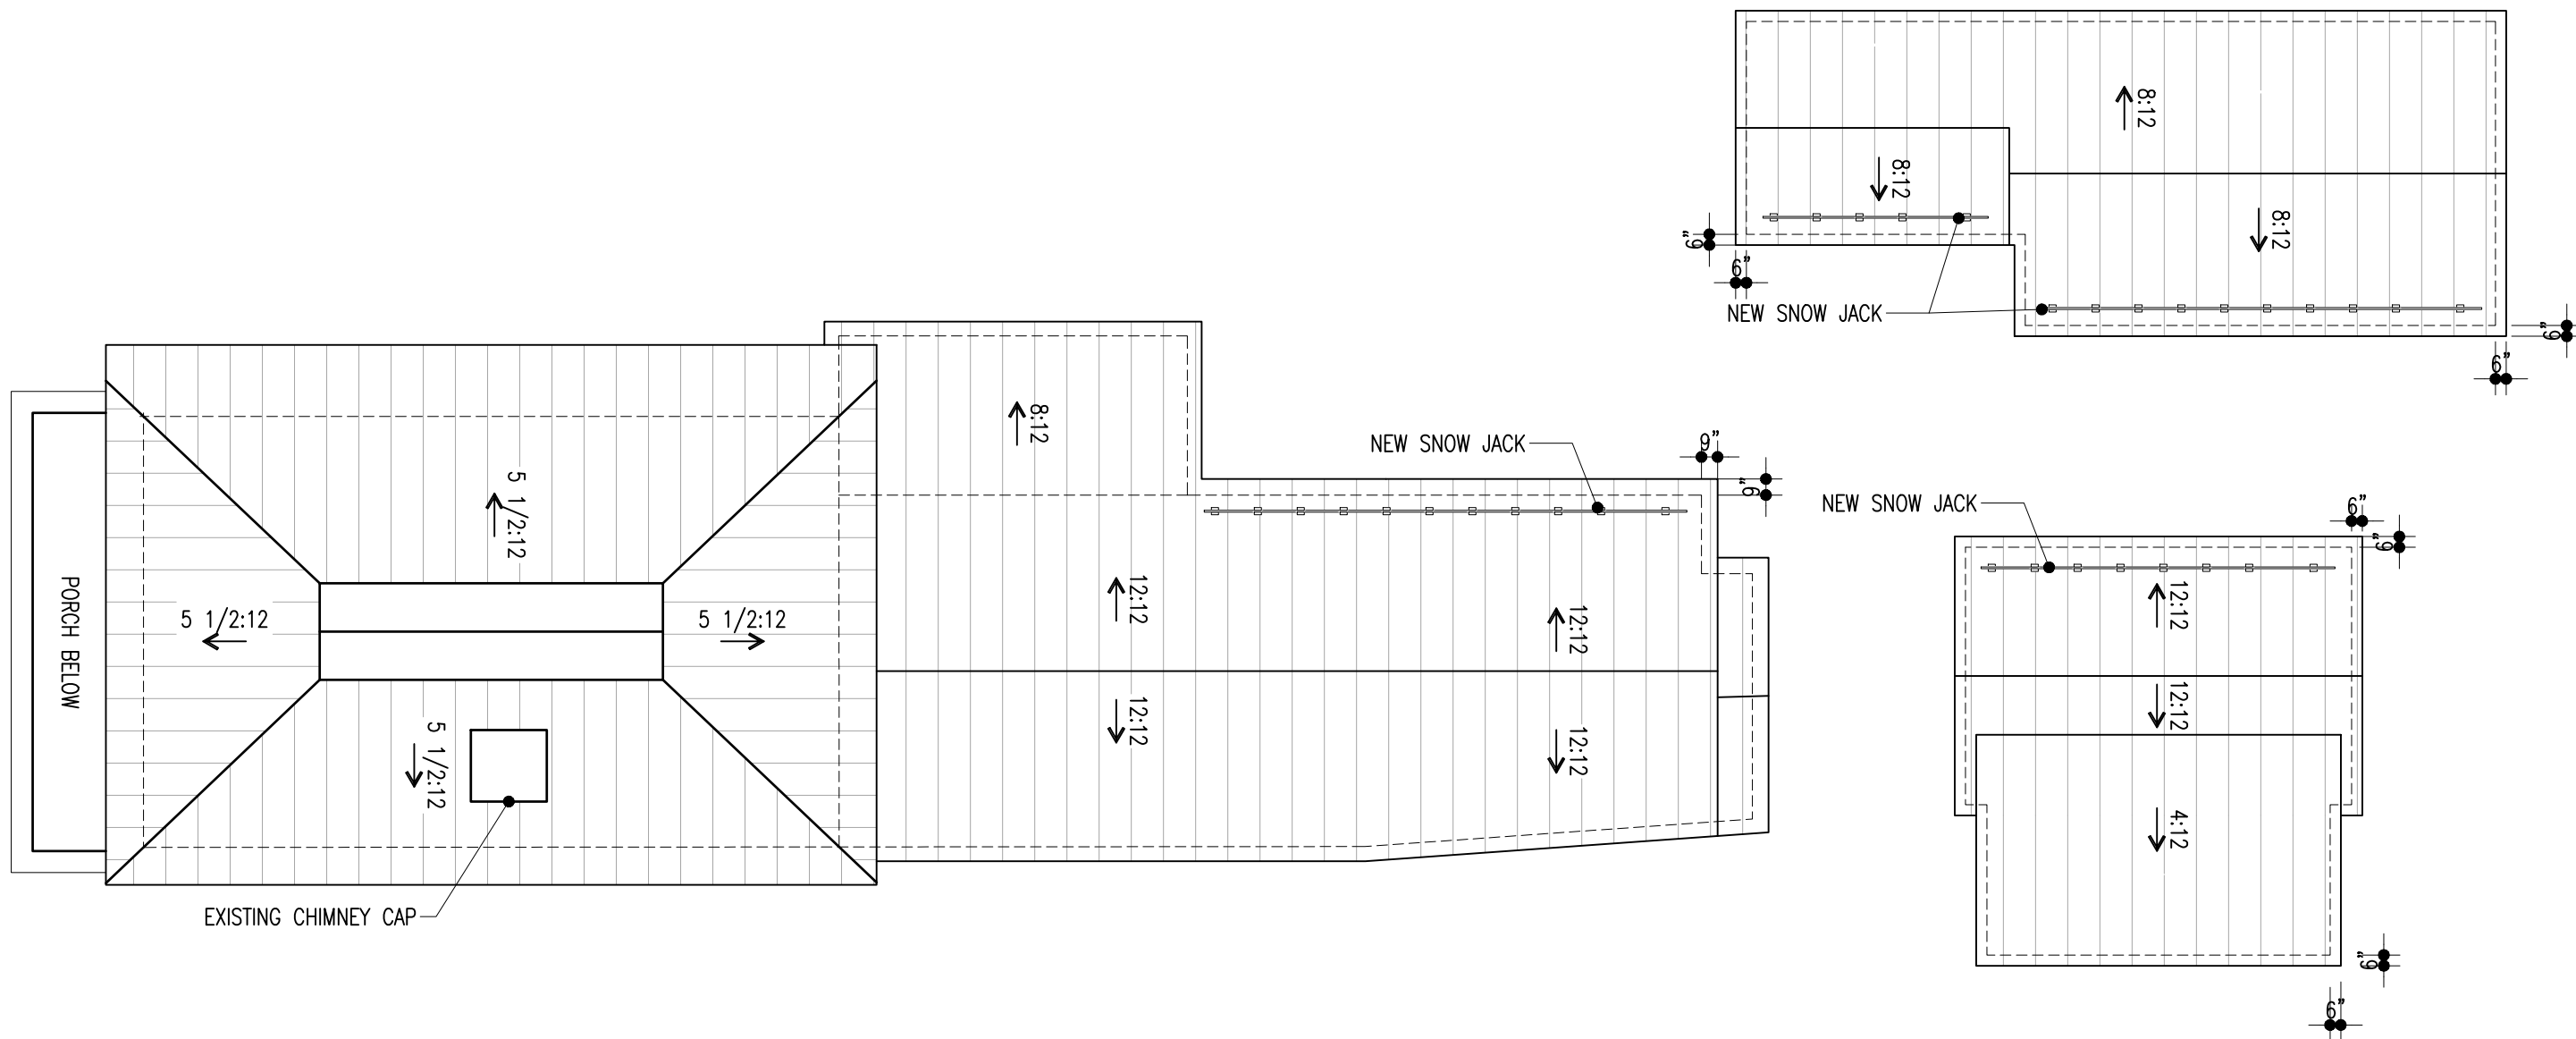

02 ROOF PLAN - PROPOSED
SCALE: 1/8"=4'-0"

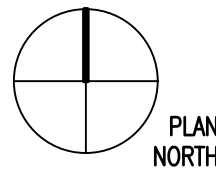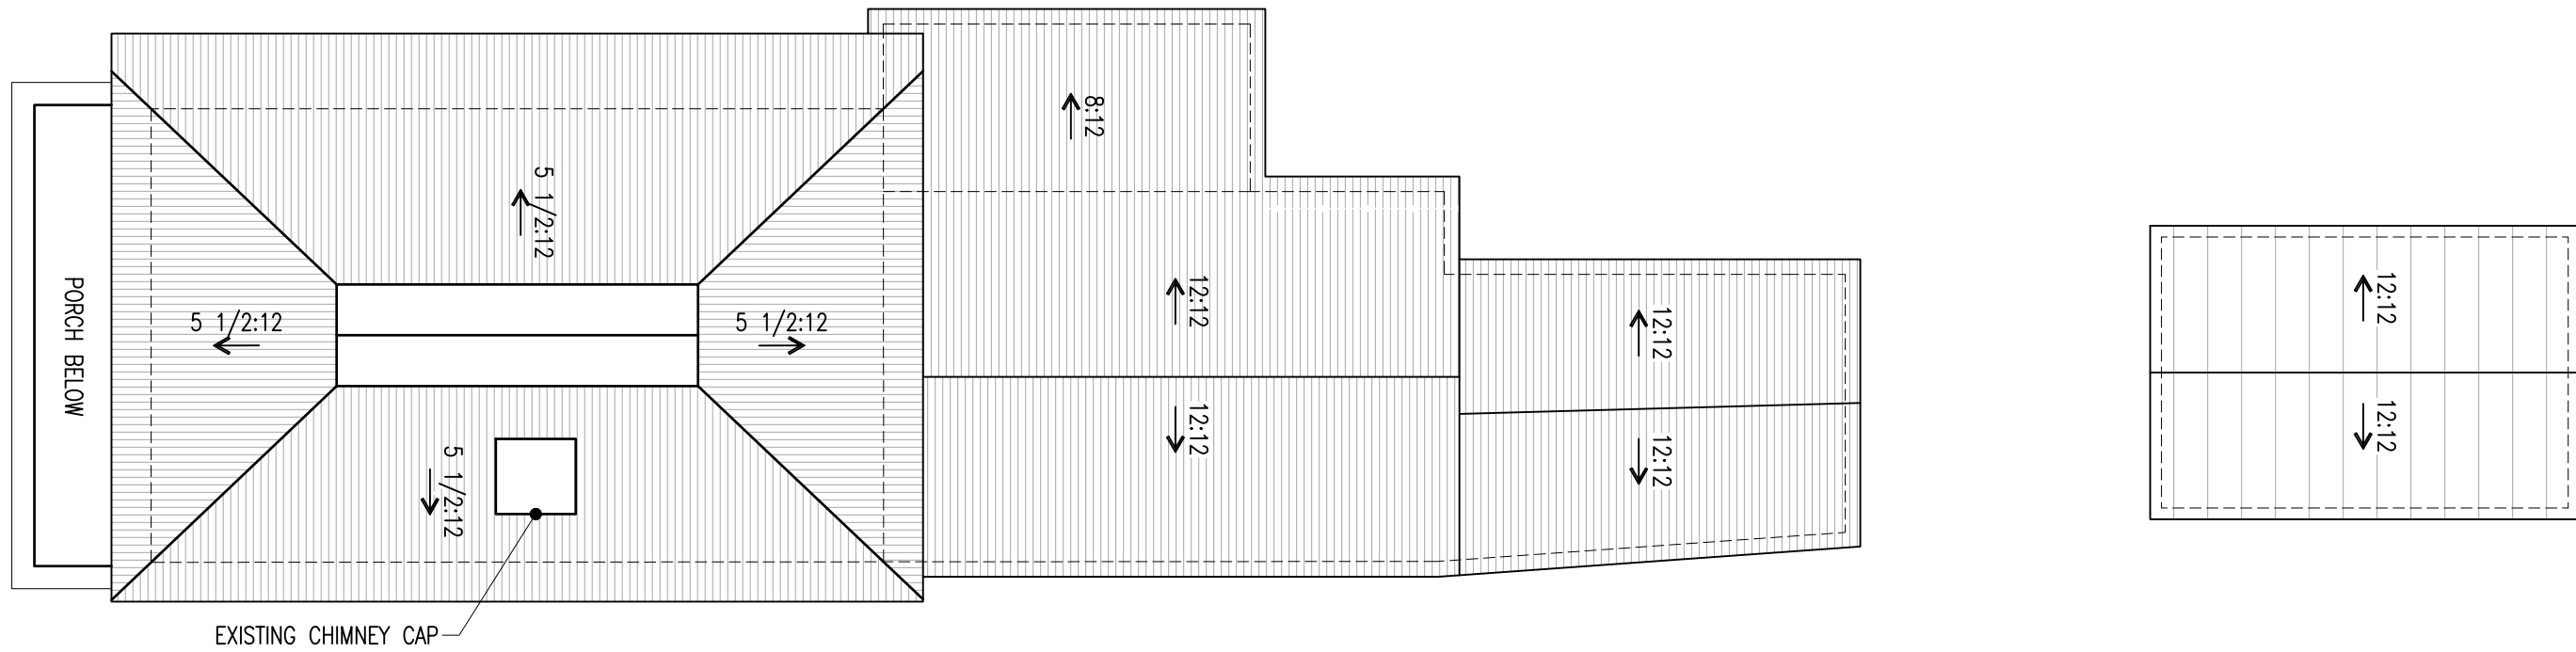

01 ROOF PLAN - EXISTING
SCALE: 1/8"=4'-0"

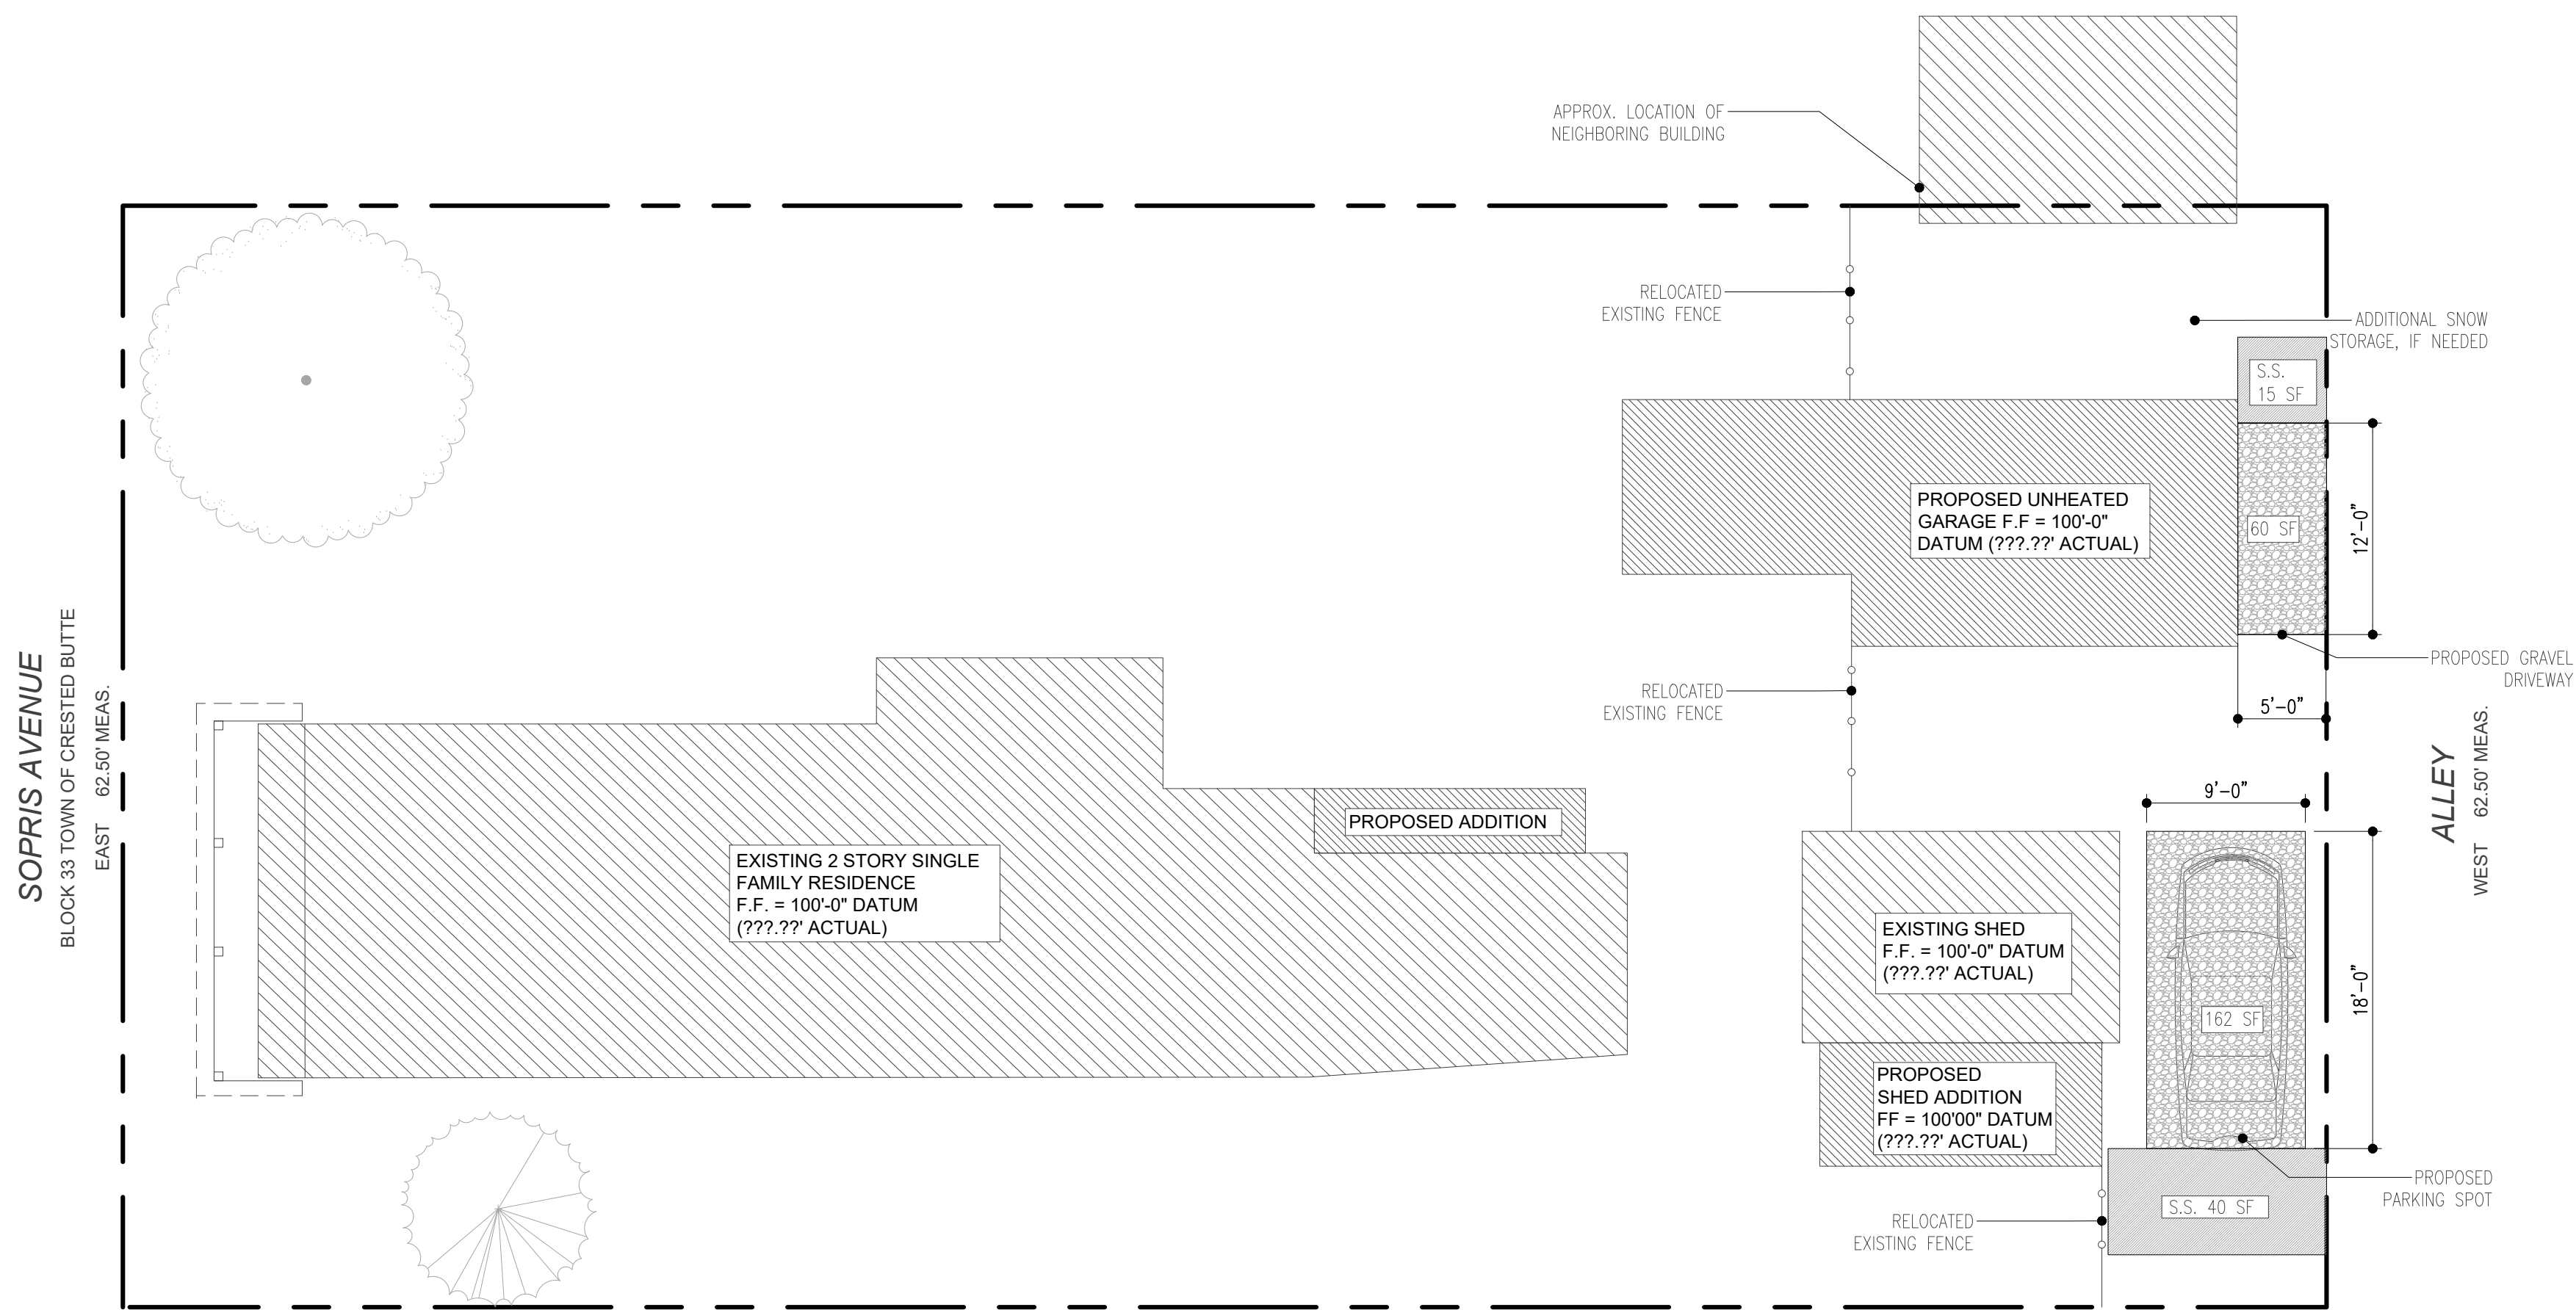

SNOW STORAGE PLAN NOTES

ALLOTTED SNOW STORAGE SF = 25% OF DRIVEWAY/PARKING SF

PRIVATE SNOW STORAGE FT²

© STOCKER HOESTERY MONTENEGRO, PLLC, 2025
These documents have been prepared specifically for the Liebl Residence. They are not suitable for use on other projects or in other locations without the approval of the Architect.

THIS DOCUMENT
IS RELEASED FOR THE
PURPOSE OF INTERIM REVIEW,
UNDER THE AUTHORITY OF
MARK D. HOESTERY
CON...401071 ON 01.31.25
IT IS NOT TO BE USED FOR
CONSTRUCTION, BIDDING,
OR PERMIT PURPOSES

shm
ARCHITECTS

126 Elk Avenue, Suite 1W, Crested Butte, Colorado 81224
970.713.0700 · 214.252.3840 Fax · shmarchitects.com


LIEBL REMODEL
CRESTED BUTTE, COLORADO
Design Development
NOT FOR CONSTRUCTION

SHM PROJECT #
24-069

ISSUE DATE
JANUARY 31, 2025

SNOW STORAGE PLAN

A1.04

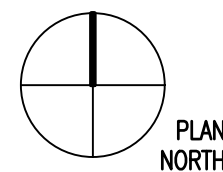

01 SNOW STORAGE PLAN
SCALE: 1/8"=1'-0"

LEGEND

- 8" CONCRETE OVER
FRAME CONSTRUCTION
- WOOD SIDING OVER
FRAME CONSTRUCTION
- EXISTING CONSTRUCTION

KEY

- ROOM
[XXX]



ROOM NAME & NUMBER
- [000X]

DOOR NUMBER
- [X]

WINDOW TYPE



GENERAL NOTES

1. ALL DIMENSIONS TO FACE OF STUD U.N.O.
2. DIMENSIONS NOTED W/ AN ASTERISK (*) ARE TO FINISH MATERIAL
3. REFER A9 SHEETS FOR FINISH MATERIAL ELEVATION CHANGES
4. REFER SHEET A1.01 DIV. 10 FOR SPECIALTIES NOTES
5. REFER SHEET A1.01 DIV. 11 FOR EQUIPMENT NOTES
6. REFER SHEET A1.01 DIV. 13 FOR SPECIAL CONSTRUCTION NOTES
7. REFER SHEET A1.01 DIV. 22 FOR PLUMBING NOTES
8. REFER SHEET A1.01 DIV. 23 FOR HVAC NOTES
9. FOR GARAGE SEPARATION FROM MAIN HOUSE REFER CODE (IBC R309.2)

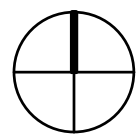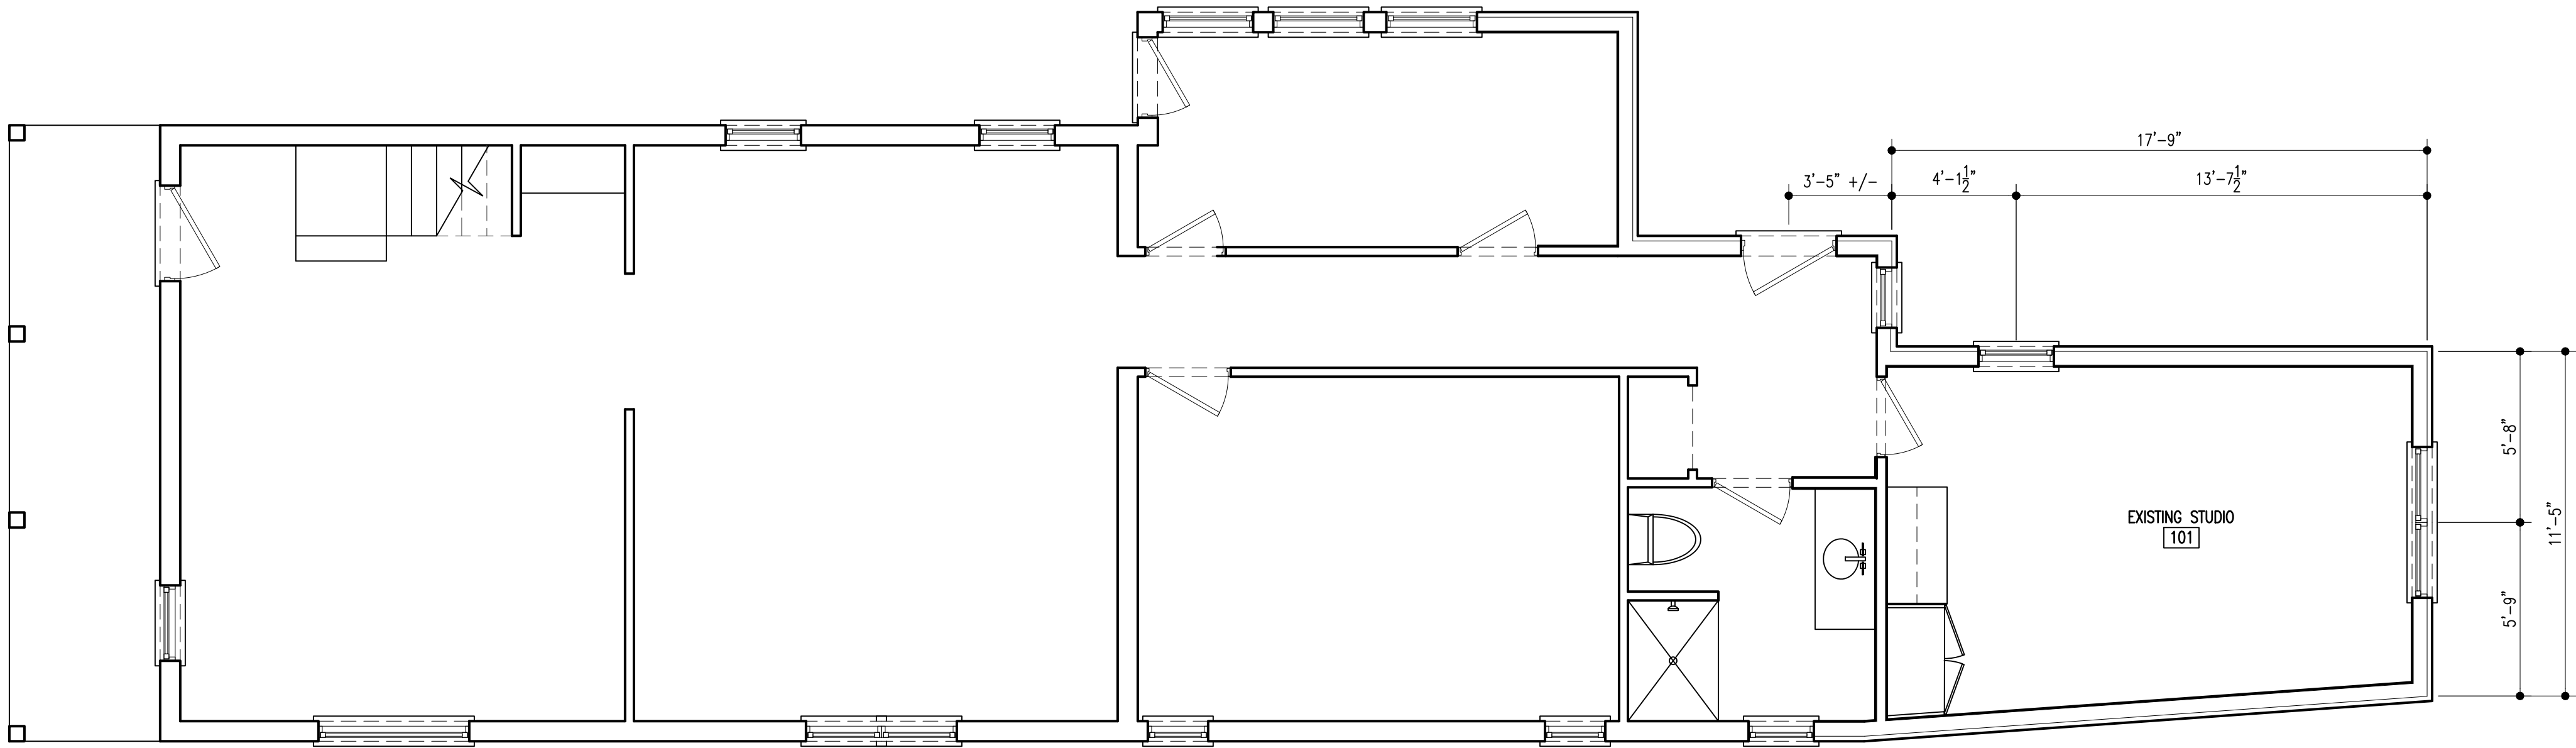


01 FIRST FLOOR EXISTING PLAN

SCALE: 1/4" = 1'-0"

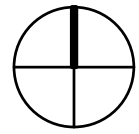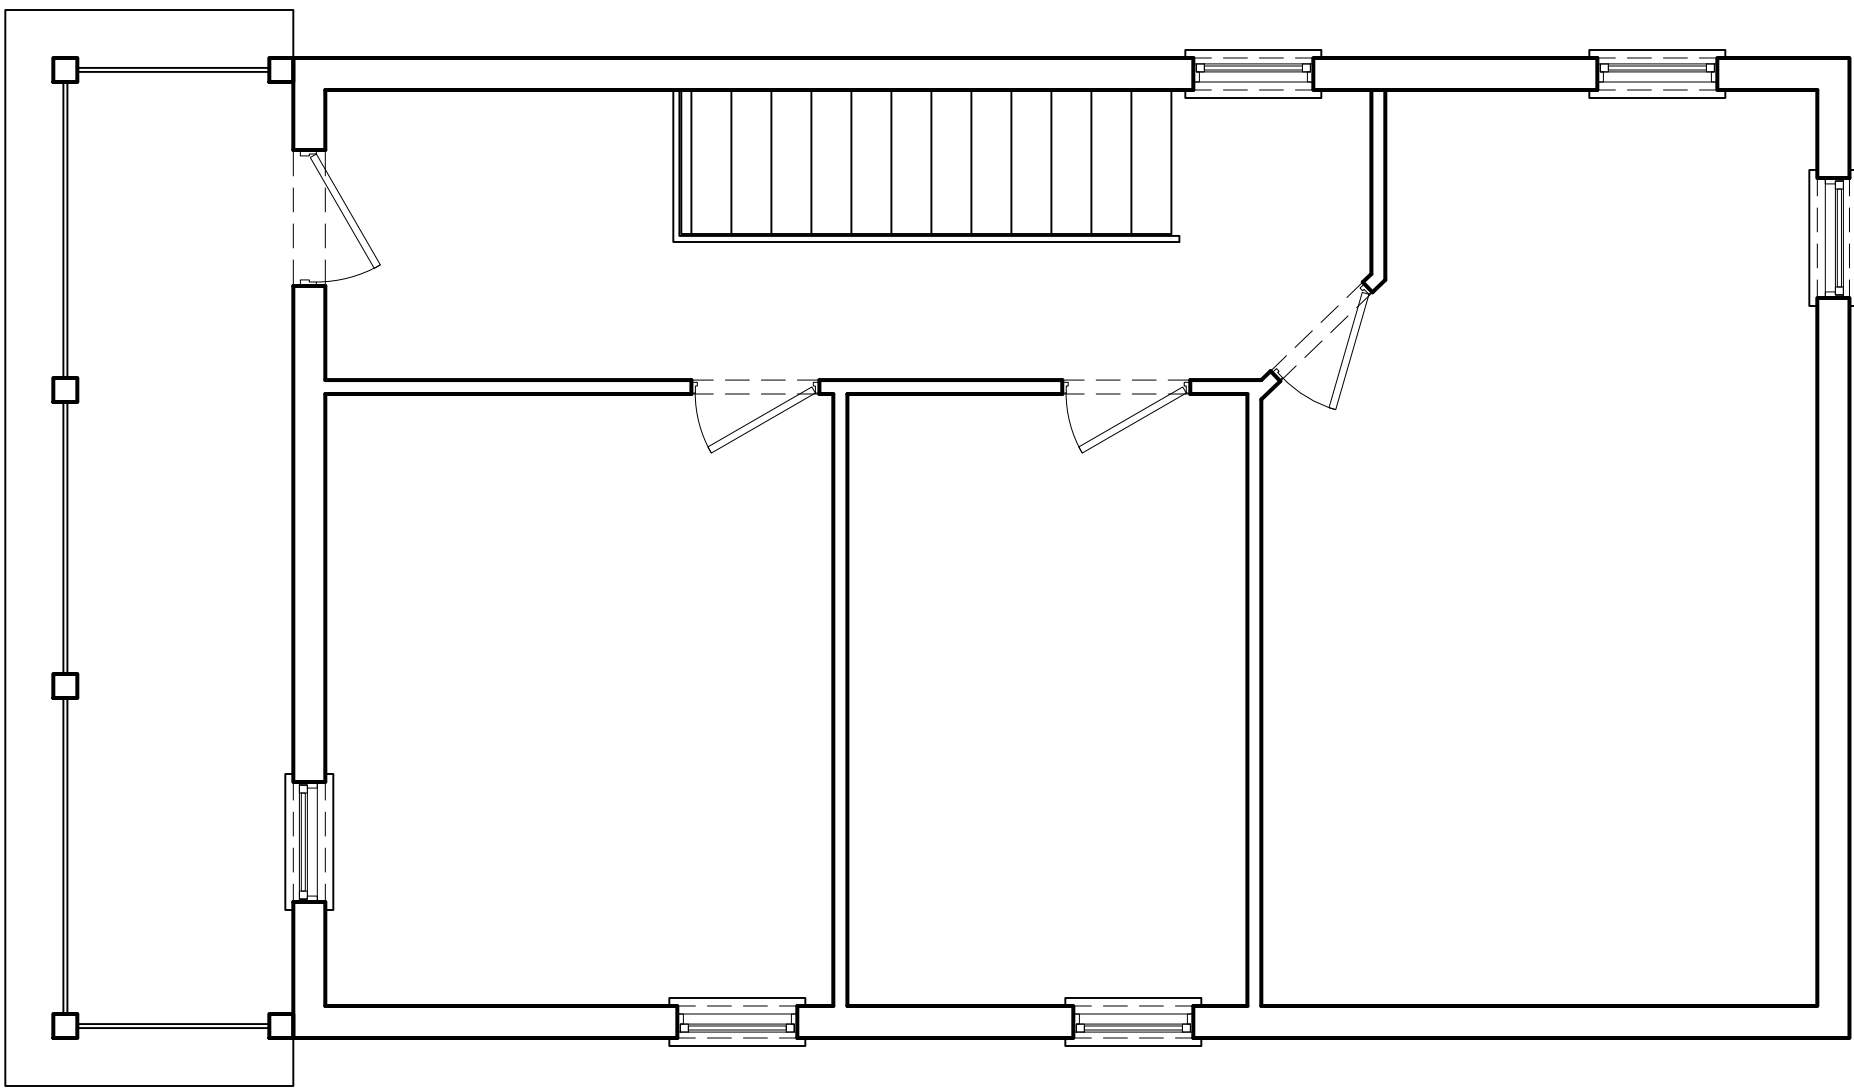

02 SECOND FLOOR EXISTING PLAN

SCALE: 1/4" = 1'-0"

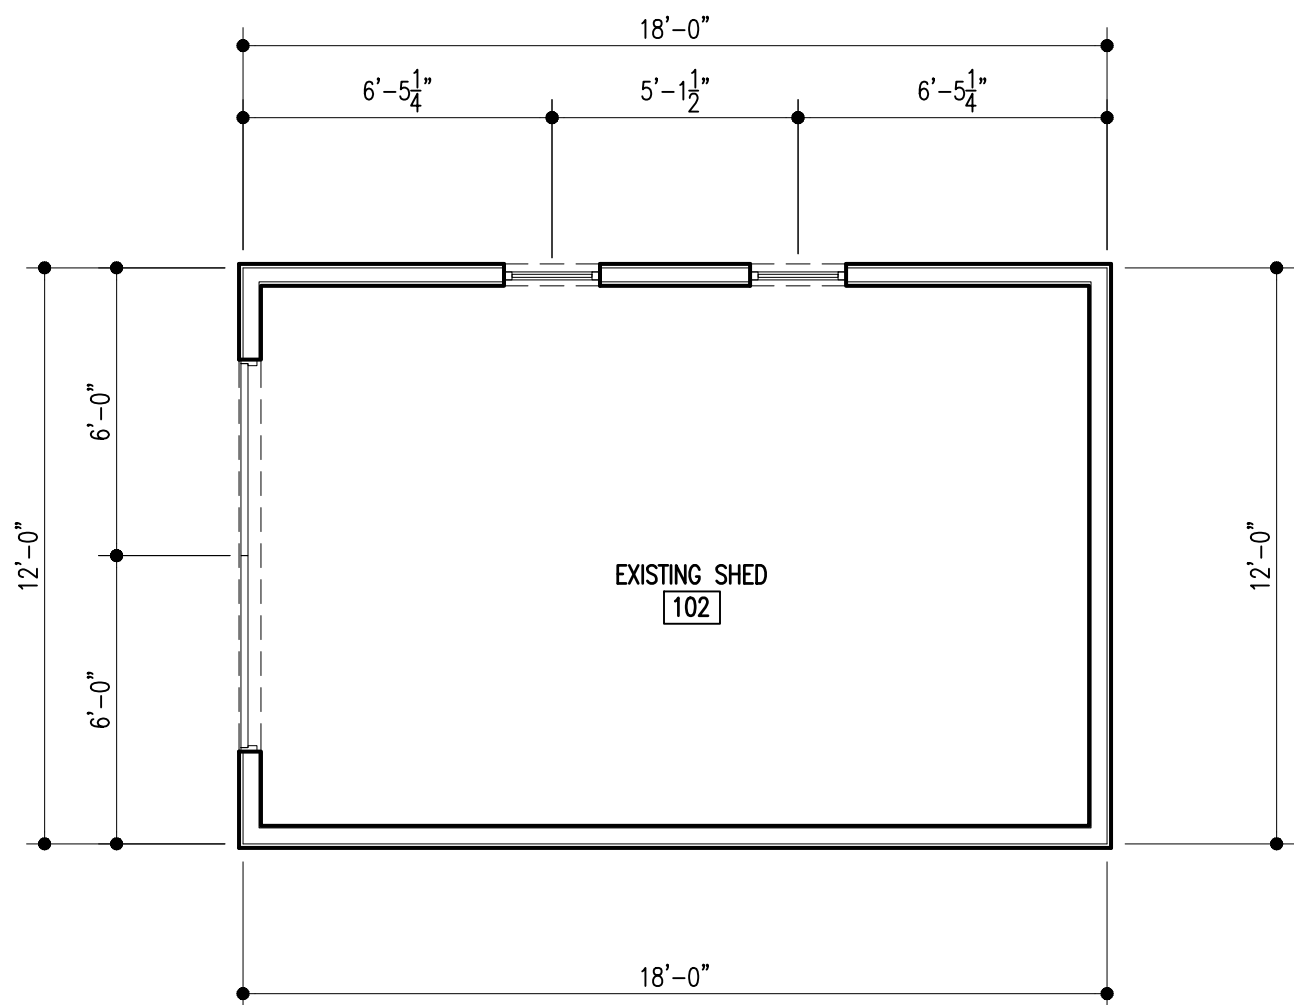

© STOCKER HOESTEREY MONTENEGRO, PLLC, 2025

These documents have been prepared specifically for the Lieb Residence. They are not suitable for use on other projects or in other locations without the approval of the Architect.

THIS DOCUMENT
IS RELEASED FOR THE
PURPOSE OF INTERIM REVIEW,
UNDER THE AUTHORITY OF
MARK D. HOESTEREY
CONTRACT NO. 401071 ON 01.31.25
IT IS NOT TO BE USED FOR
CONSTRUCTION, BIDDING,
OR PERMIT PURPOSES

shm
ARCHITECTS

126 Elk Avenue, Suite 1W, Crested Butte, Colorado 81224
970.713.0700 · 214.252.3840 Fax · shmarchitects.com

LIEBL REMODEL
CRESTED BUTTE, COLORADO
Design Development
NOT FOR CONSTRUCTION

SHM PROJECT #
24-069

ISSUE DATE
JANUARY 31, 2025

FLOOR PLANS - EXISTING

A2.00

LEGEND


- 8" CONCRETE OVER
FRAME CONSTRUCTION
- WOOD SIDING OVER
FRAME CONSTRUCTION
- EXISTING CONSTRUCTION

KEY


- ROOM
XXX ROOM NAME & NUMBER
- DOOR NUMBER
- WINDOW TYPE

GENERAL NOTES



- ALL DIMENSIONS TO FACE OF STUD U.N.O.
- DIMENSIONS NOTED W/ AN ASTERISK (*) ARE TO FINISH MATERIAL
- REFER A9 SHEETS FOR FINISH MATERIAL ELEVATION CHANGES
- REFER SHEET A1.01 DIV. 10 FOR SPECIALTIES NOTES
- REFER SHEET A1.01 DIV. 11 FOR EQUIPMENT NOTES
- REFER SHEET A1.01 DIV. 13 FOR SPECIAL CONSTRUCTION NOTES
- REFER SHEET A1.01 DIV. 22 FOR PLUMBING NOTES
- REFER SHEET A1.01 DIV. 23 FOR HVAC NOTES
- FOR GARAGE SEPARATION FROM MAIN HOUSE REFER CODE (IBC R309.2)

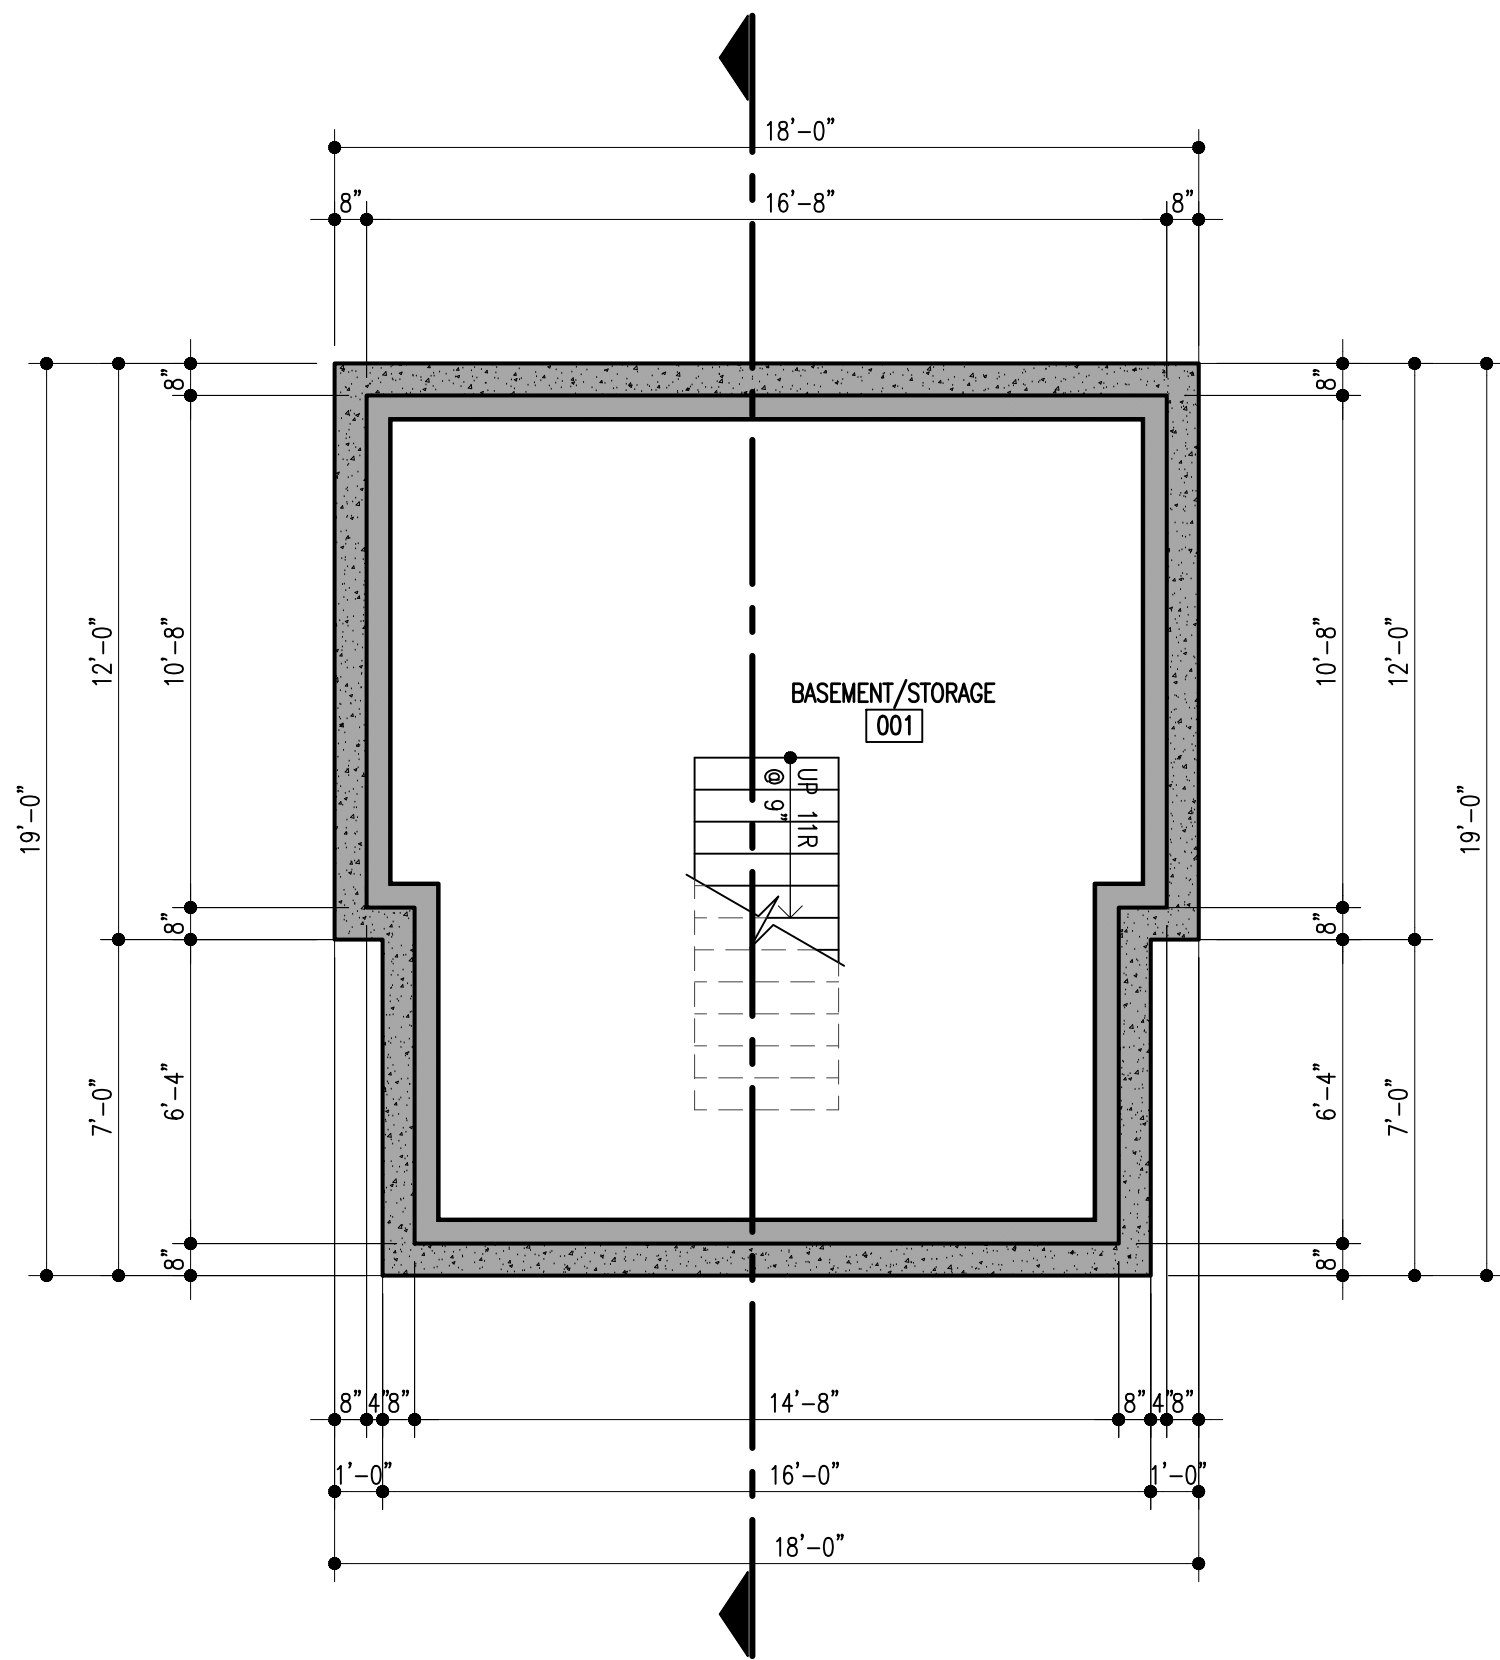

02 BASEMENT FLOOR PROPOSED PLAN
SCALE: 1/4" = 1'-0"

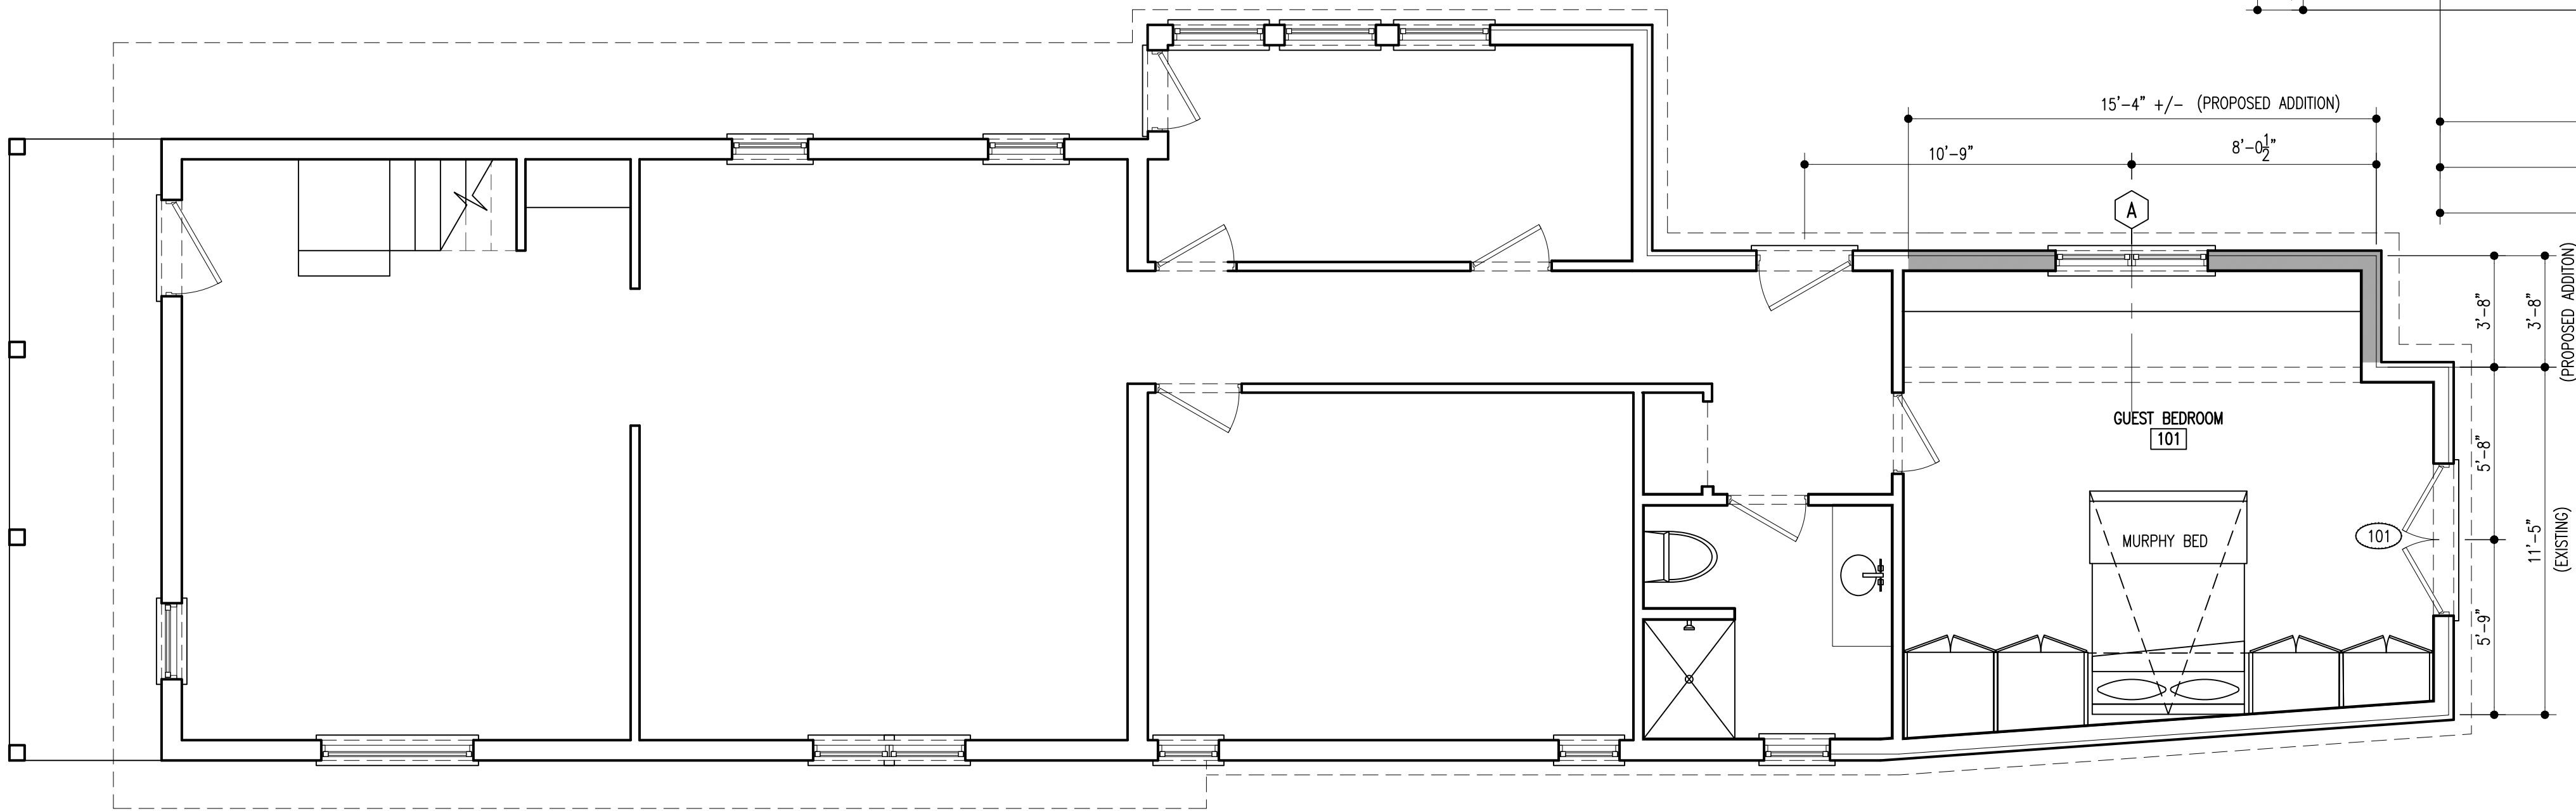

01 FIRST FLOOR PROPOSED PLAN
SCALE: 1/4" = 1'-0"

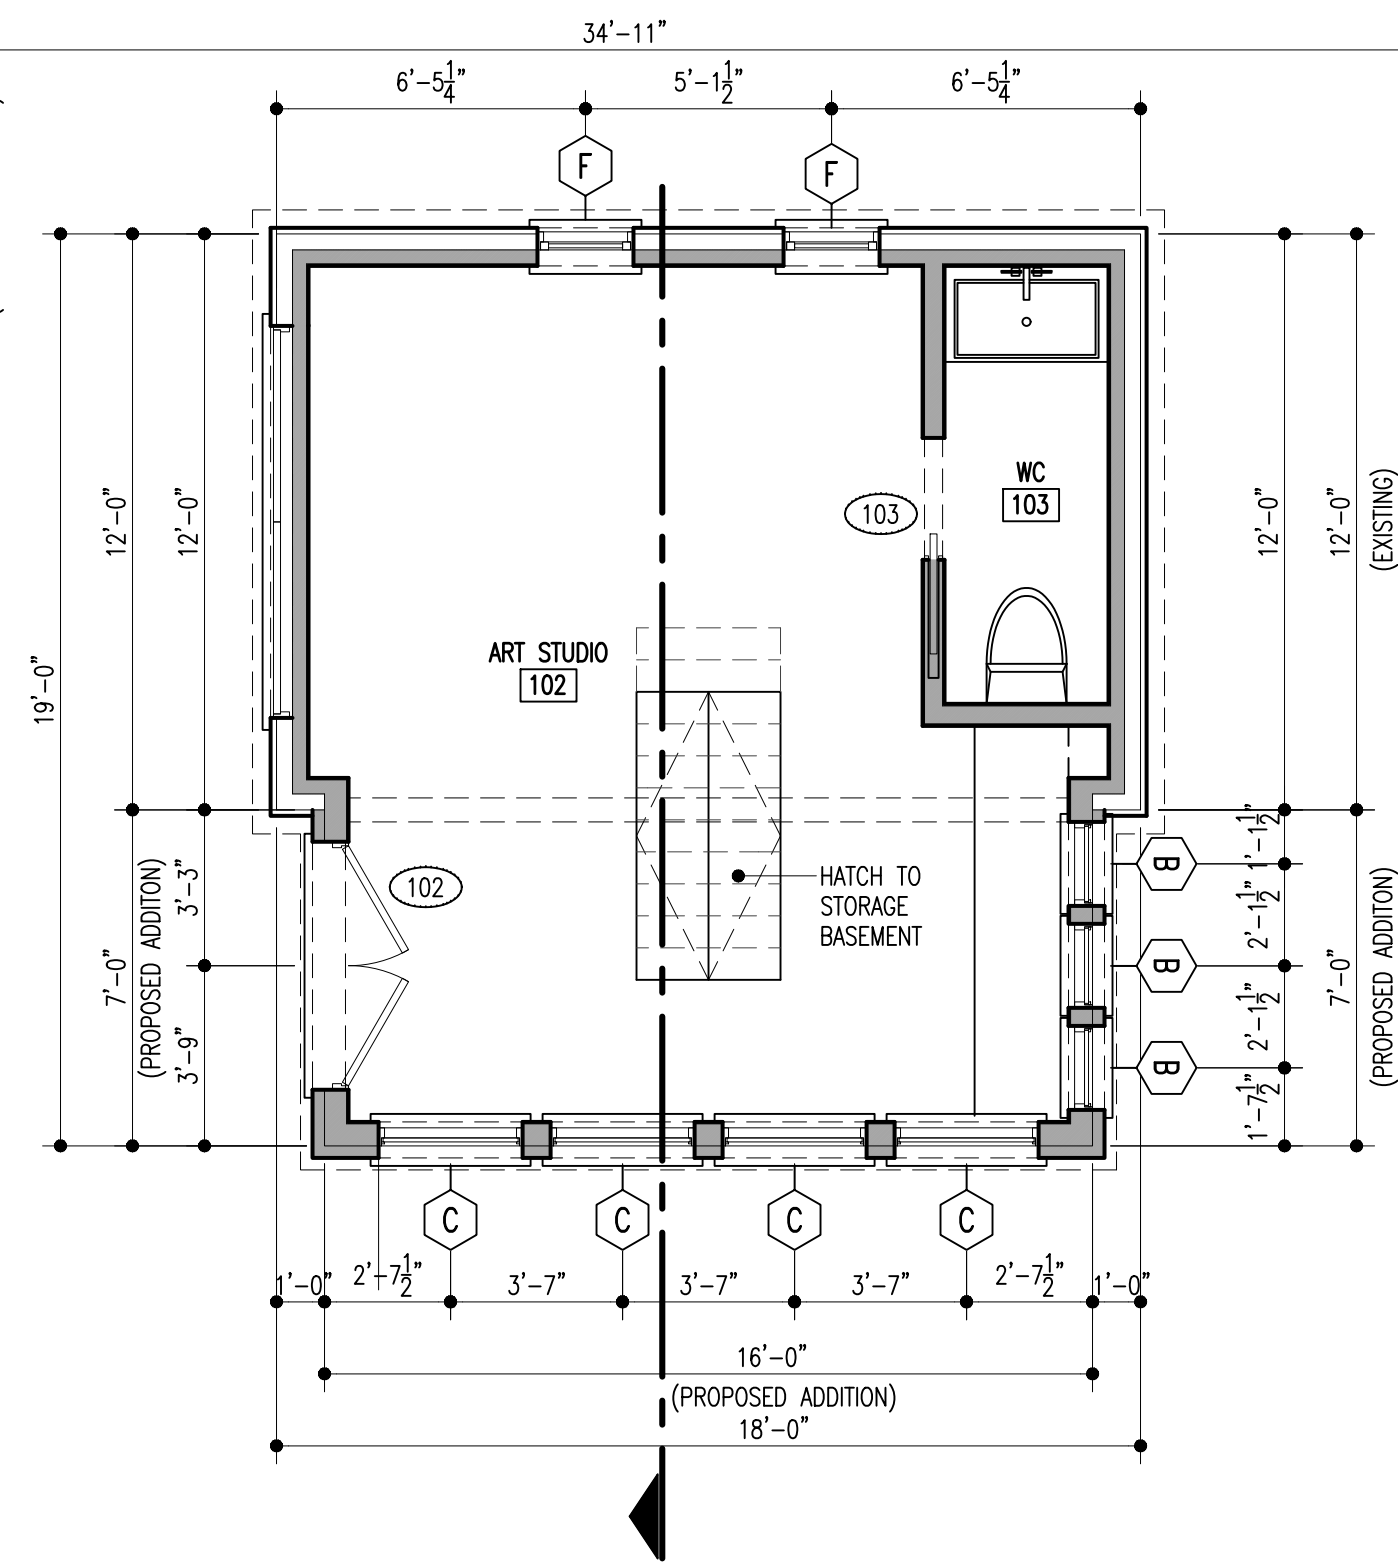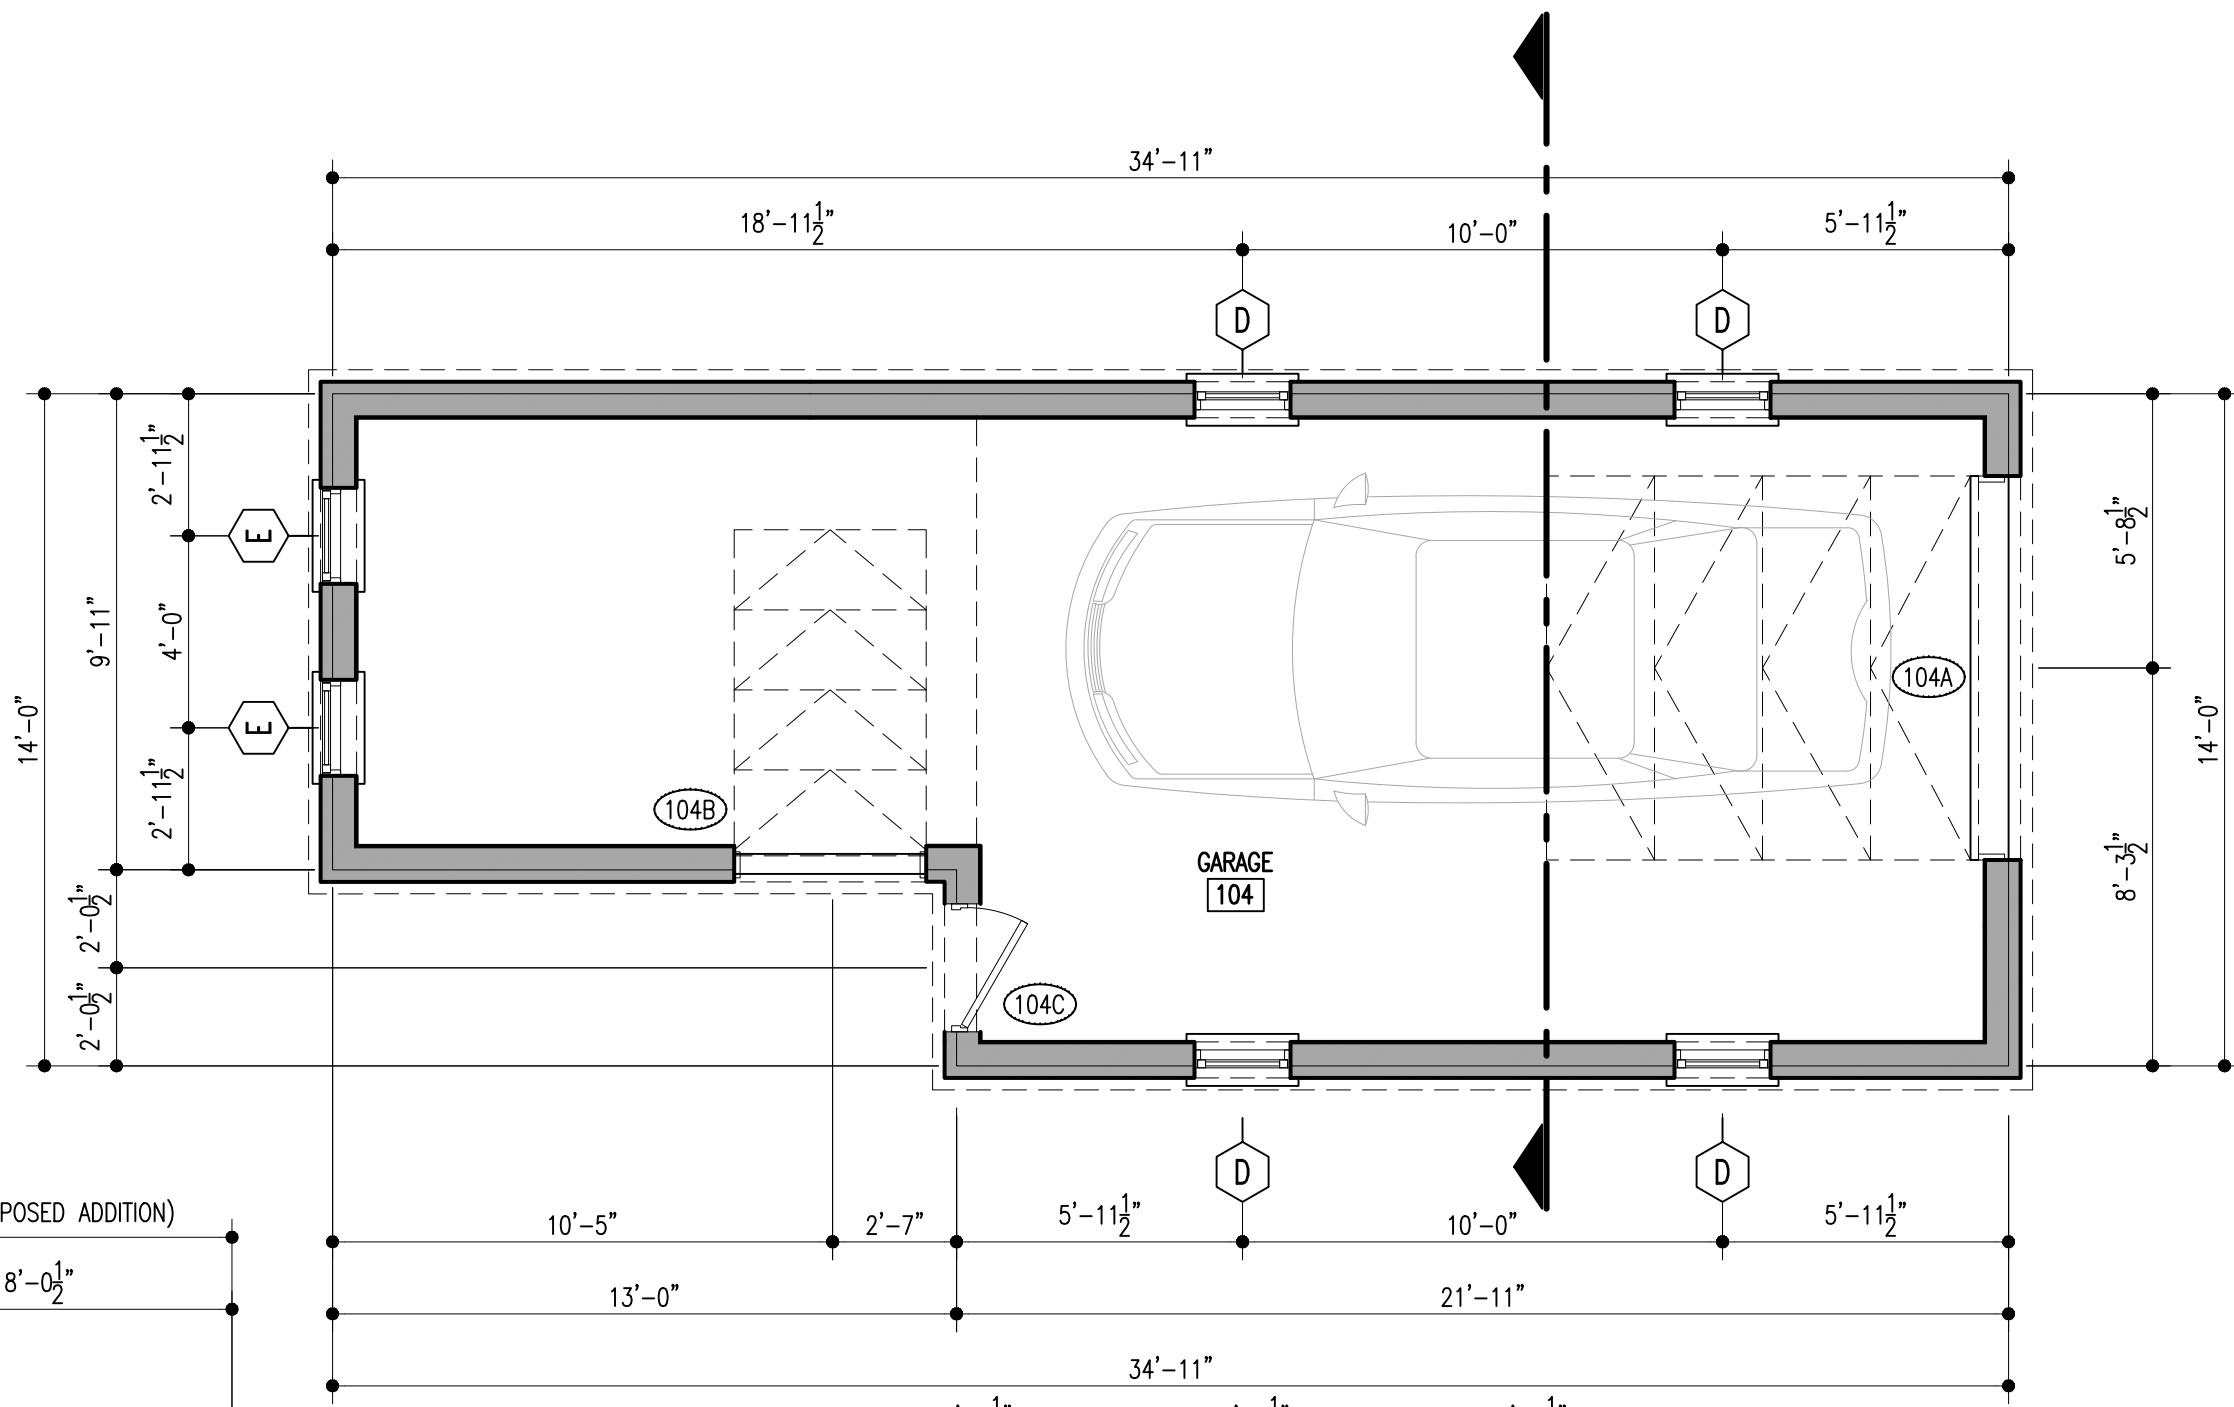

THIS DOCUMENT
IS RELEASED FOR THE
PURPOSE OF INTERIM REVIEW,
UNDER THE AUTHORITY OF
MARK D. HOESTERY
CON. 401071 ON 01.31.25
IT IS NOT TO BE USED FOR
CONSTRUCTION, BIDDING,
OR PERMIT PURPOSES

shm ARCHITECTS

126 Elk Avenue, Suite 1W, Crested Butte, Colorado 81224
970.713.0700 · 214.252.3840 Fax · shmarchitects.com

LIEBL REMODEL
CRESTED BUTTE, COLORADO
Design Development
NOT FOR CONSTRUCTION

SHM PROJECT #
24-069

ISSUE DATE
JANUARY 31, 2025

FLOOR PLANS - PROPOSED

A2.01

EXTERIOR FINISH SELECTIONS

DESIGNATION	MATERIAL	SPECIES/ALLOY	MANUFACTURER/SUPPLIER	TYPE	SIZE (NOMINAL), PATTERN	COLOR	FINISH	JOINT	REMARKS
WD-1A	WOOD	TBD	TO BE SELECTED	PAINTED WOOD HORIZONTAL SIDING	TO MATCH EXISTING MAIN HOUSE		PAINTED STUCCO	CLAPBOARDS	TO MATCH EXISTING PRIMARY HOUSE
WD-2A	WOOD	TBD	TO BE SELECTED	PAINTED TRIM	TO MATCH EXISTING MAIN HOUSE		PAINTED STUCCO		TO MATCH EXISTING MAIN HOUSE
WD-3A	WOOD	TBD	TO BE SELECTED	2X6 PAINTED FASCIA	TO MATCH EXISTING MAIN HOUSE		PAINTED TO MATCH EXIST.		TO MATCH EXISTING MAIN HOUSE
WD-4A	WOOD	TBD	TO BE SELECTED	2X4 PAINTED CORNER TRIM	TO MATCH EXISTING MAIN HOUSE		PAINTED TO MATCH EXIST.		TO MATCH EXISTING MAIN HOUSE
WD-5A	WOOD	CEDAR	HEWN	VERTICAL CHANNEL LAP SIDING	1X6	FARM FLEET			
WD-6A	WOOD	CEDAR	HEWN	TRIM	1X6	FARM FLEET			
WD-7A	WOOD	CEDAR	HEWN	FASCIA	2X6	FARM FLEET			
WD-8A	WOOD	CEDAR	HEWN	CORNER TRIM	1X4	FARM FLEET			
WD-9A	WOOD	CEDAR	HEWN	BOARD & BATTEN SIDING	1X12 AND 1X2.5	FARM FLEET			
MT-1A	METAL	STEEL	TO BE SELECTED	WEATHERING STEEL STANDING SEAM		N/A			TO MATCH EXISTING SHED.
MT-2A	METAL	STEEL	EXISTING	CORRUGATED METAL SIDING		N/A			REUSED FROM EXISTING MAIN HOUSE ROOF

© STOCKER HOESTEREY MONTENEGRO, PLLC, 2025
These documents have been prepared specifically for the Liebl Residence. They are not suitable for use on other projects or in other locations without the approval of the Architect.

THIS DOCUMENT
IS RELEASED FOR THE
PURPOSE OF INTERIM REVIEW,
UNDER THE AUTHORITY OF
MARK D. HOESTEREY
CO.# ...401071 ON 01.31.25
IT IS NOT TO BE USED FOR
CONSTRUCTION, BIDDING,
OR PERMIT PURPOSES

shm
ARCHITECTS

126 Elk Avenue, Suite 1W, Crested Butte, Colorado 81224
970.713.0700 · 214.252.3840 Fax · shmarchitects.com

LIEBL REMODEL
CRESTED BUTTE, COLORADO
Design Development
NOT FOR CONSTRUCTION

SHM PROJECT #
24-069

ISSUE DATE
JANUARY 31, 2025

EXTERIOR ELEVATIONS -
EXISTING


A3.00



04 EAST ELEVATION - EXISTING
SCALE: 1/8"=1'-0"




03 WEST ELEVATION - EXISTING
SCALE: 1/8"=1'-0"

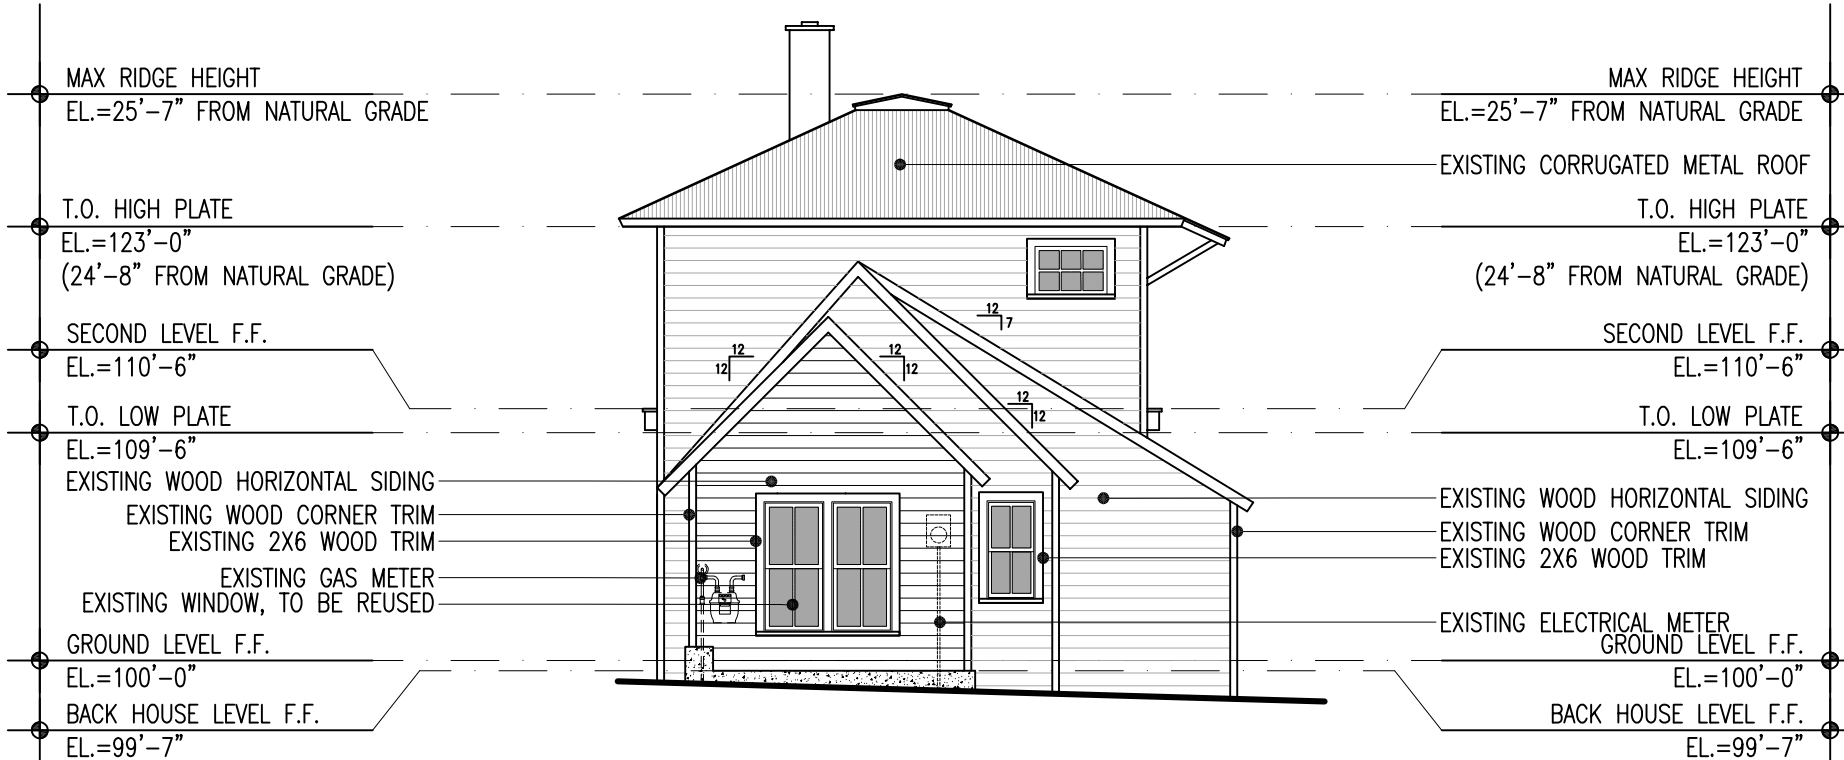

02 SOUTH ELEVATION - EXISTING
SCALE: 1/8"=1'-0"



01 NORTH ELEVATION - EXISTING
SCALE: 1/8"=1'-0"

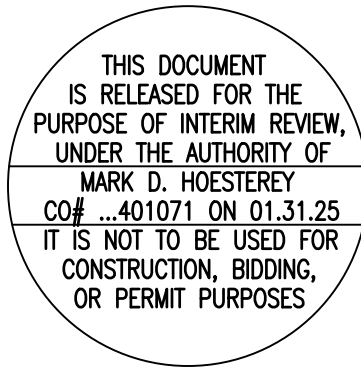

shm ARCHITECTS

126 Elk Avenue, Suite 1W, Crested Butte, Colorado 81224
970.713.0700 · 214.252.3840 Fax · shmarchitects.com


LIEBL REMODEL
CRESTED BUTTE, COLORADO
Design Development
NOT FOR CONSTRUCTION


SHM PROJECT #
24-069

ISSUE DATE
JANUARY 31, 2025


EXTERIOR ELEVATIONS -
PROPOSED

A3.01

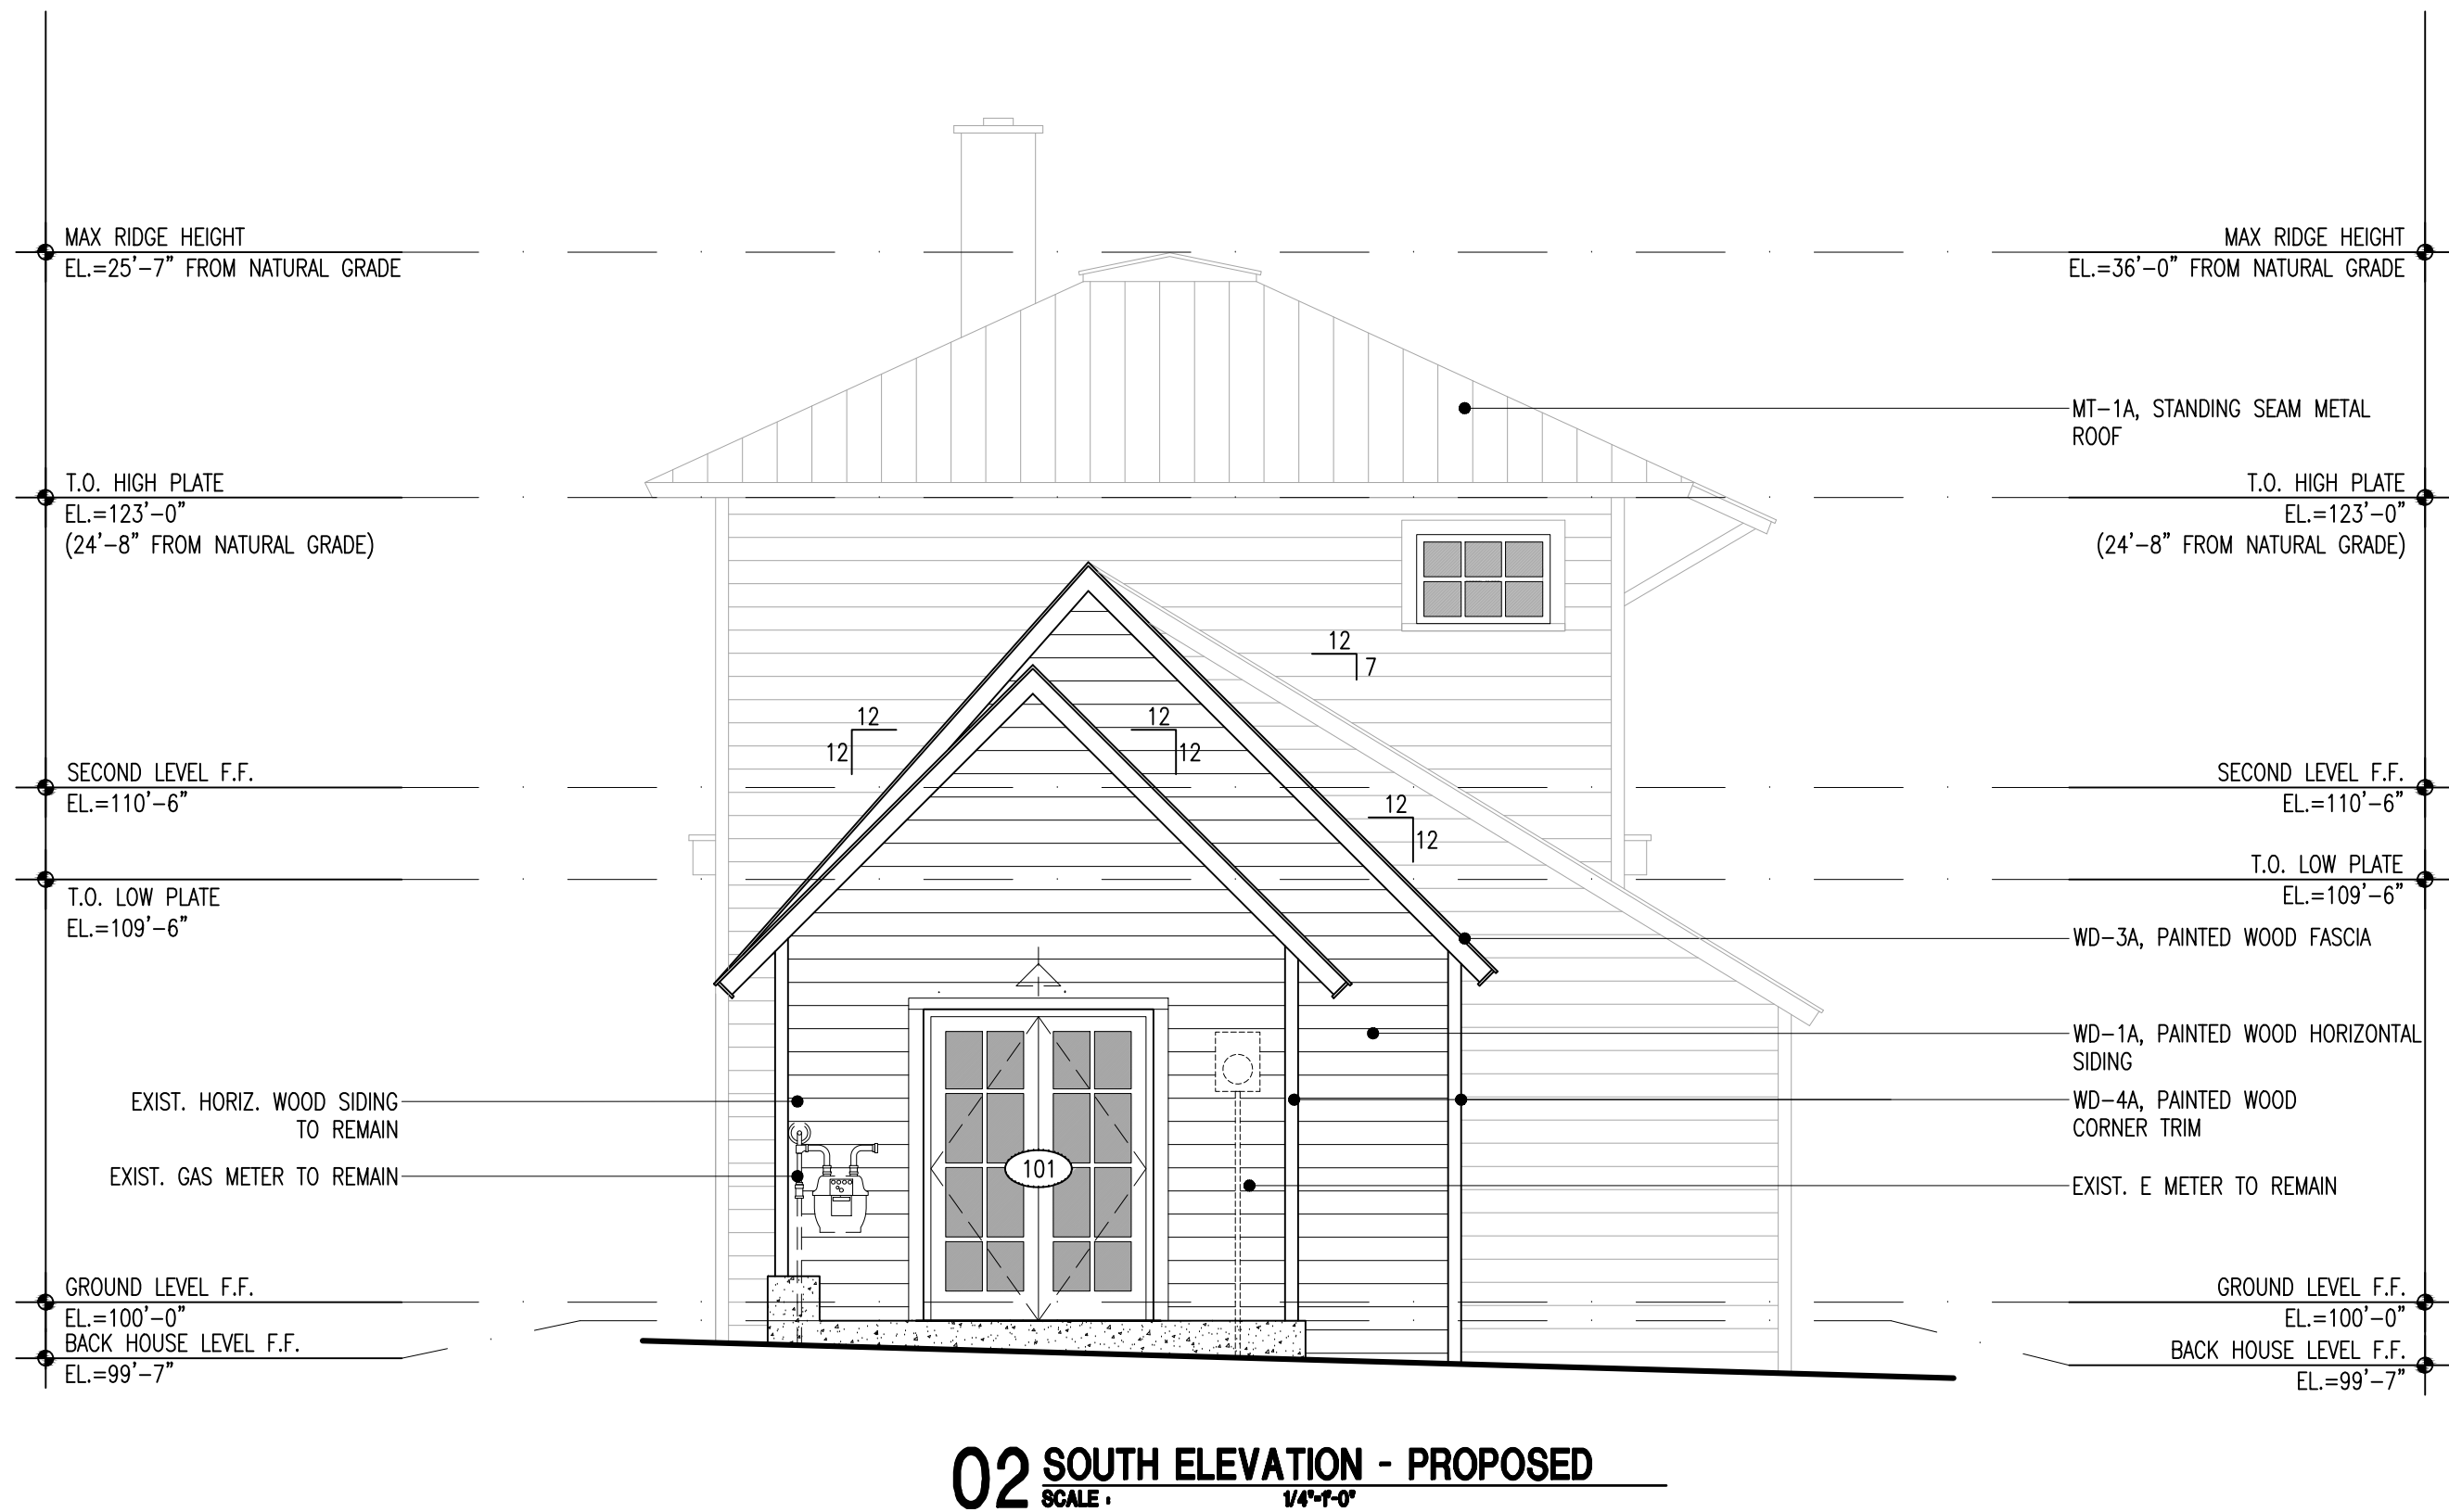


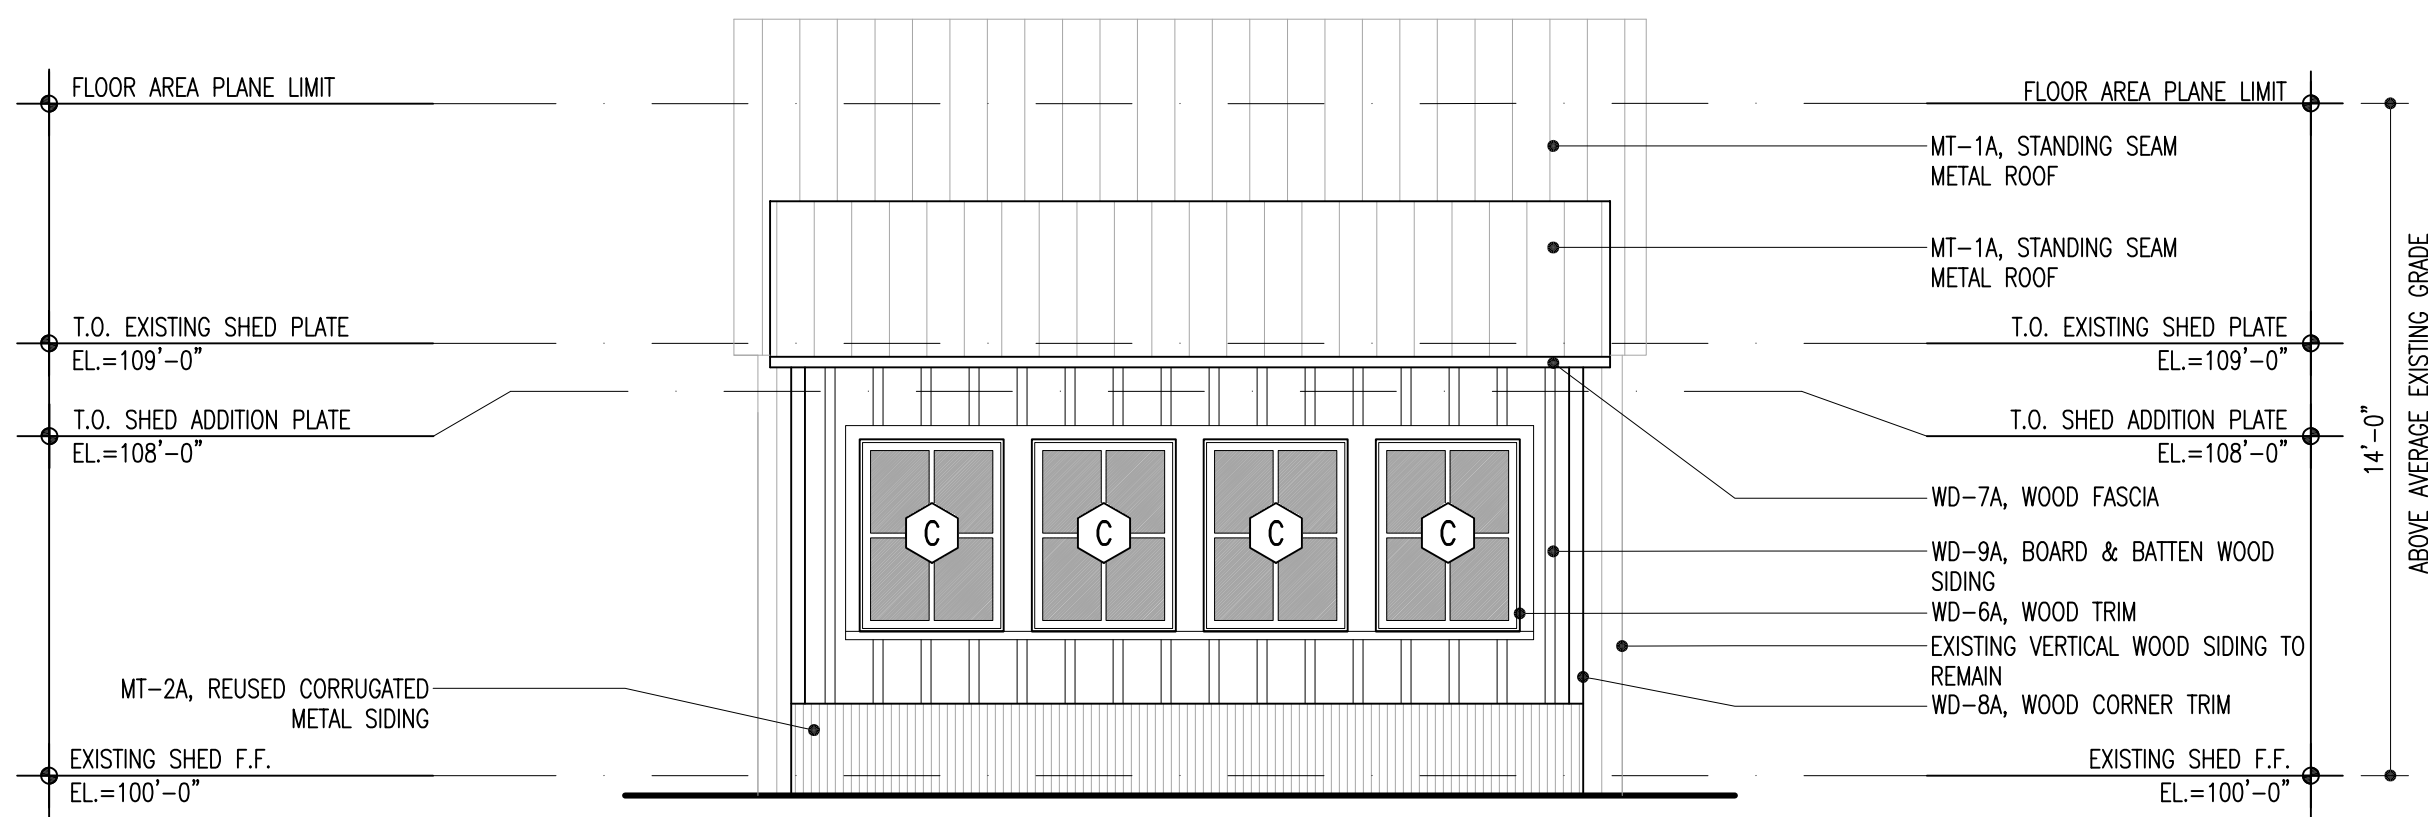


04 WEST ELEVATION - PROPOSED
SCALE: 1/4"=1'-0"

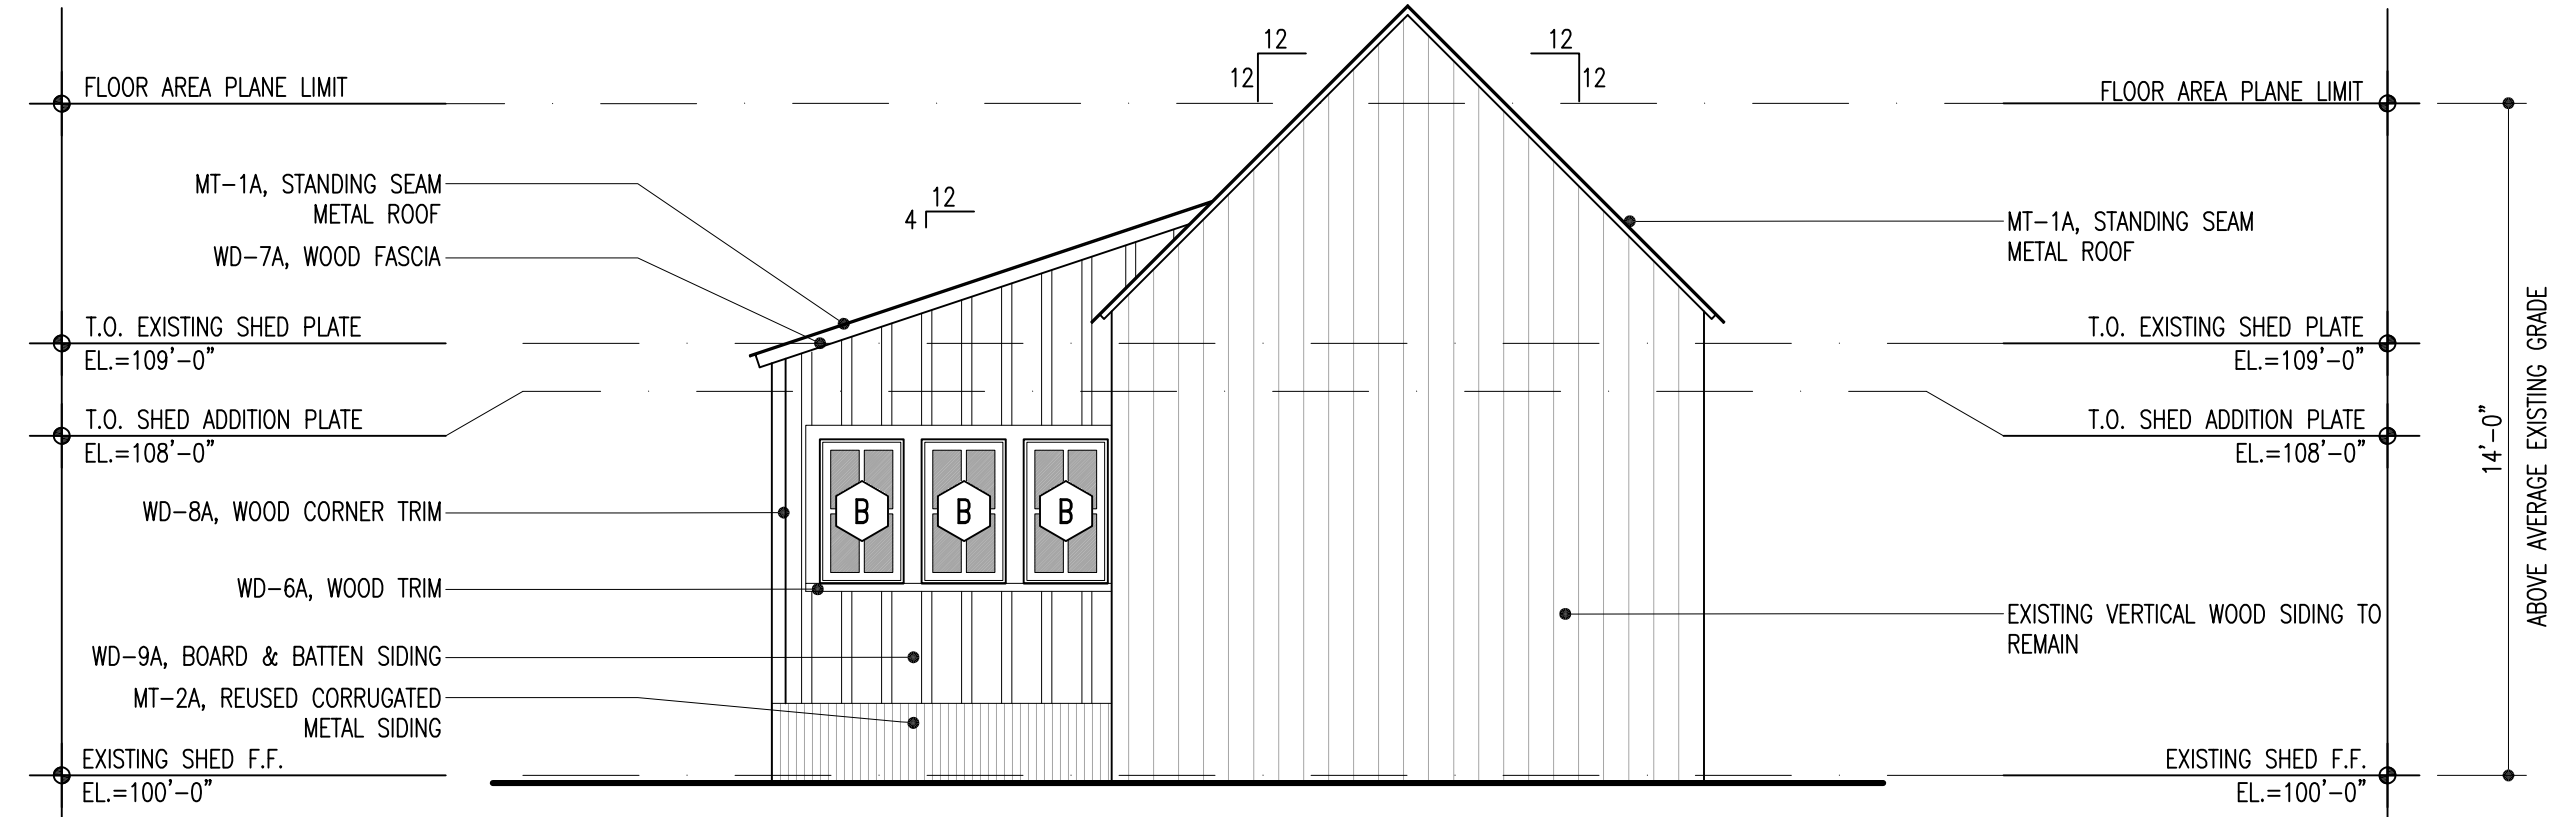


02 SOUTH ELEVATION - PROPOSED
SCALE: 1/4"=1'-0"

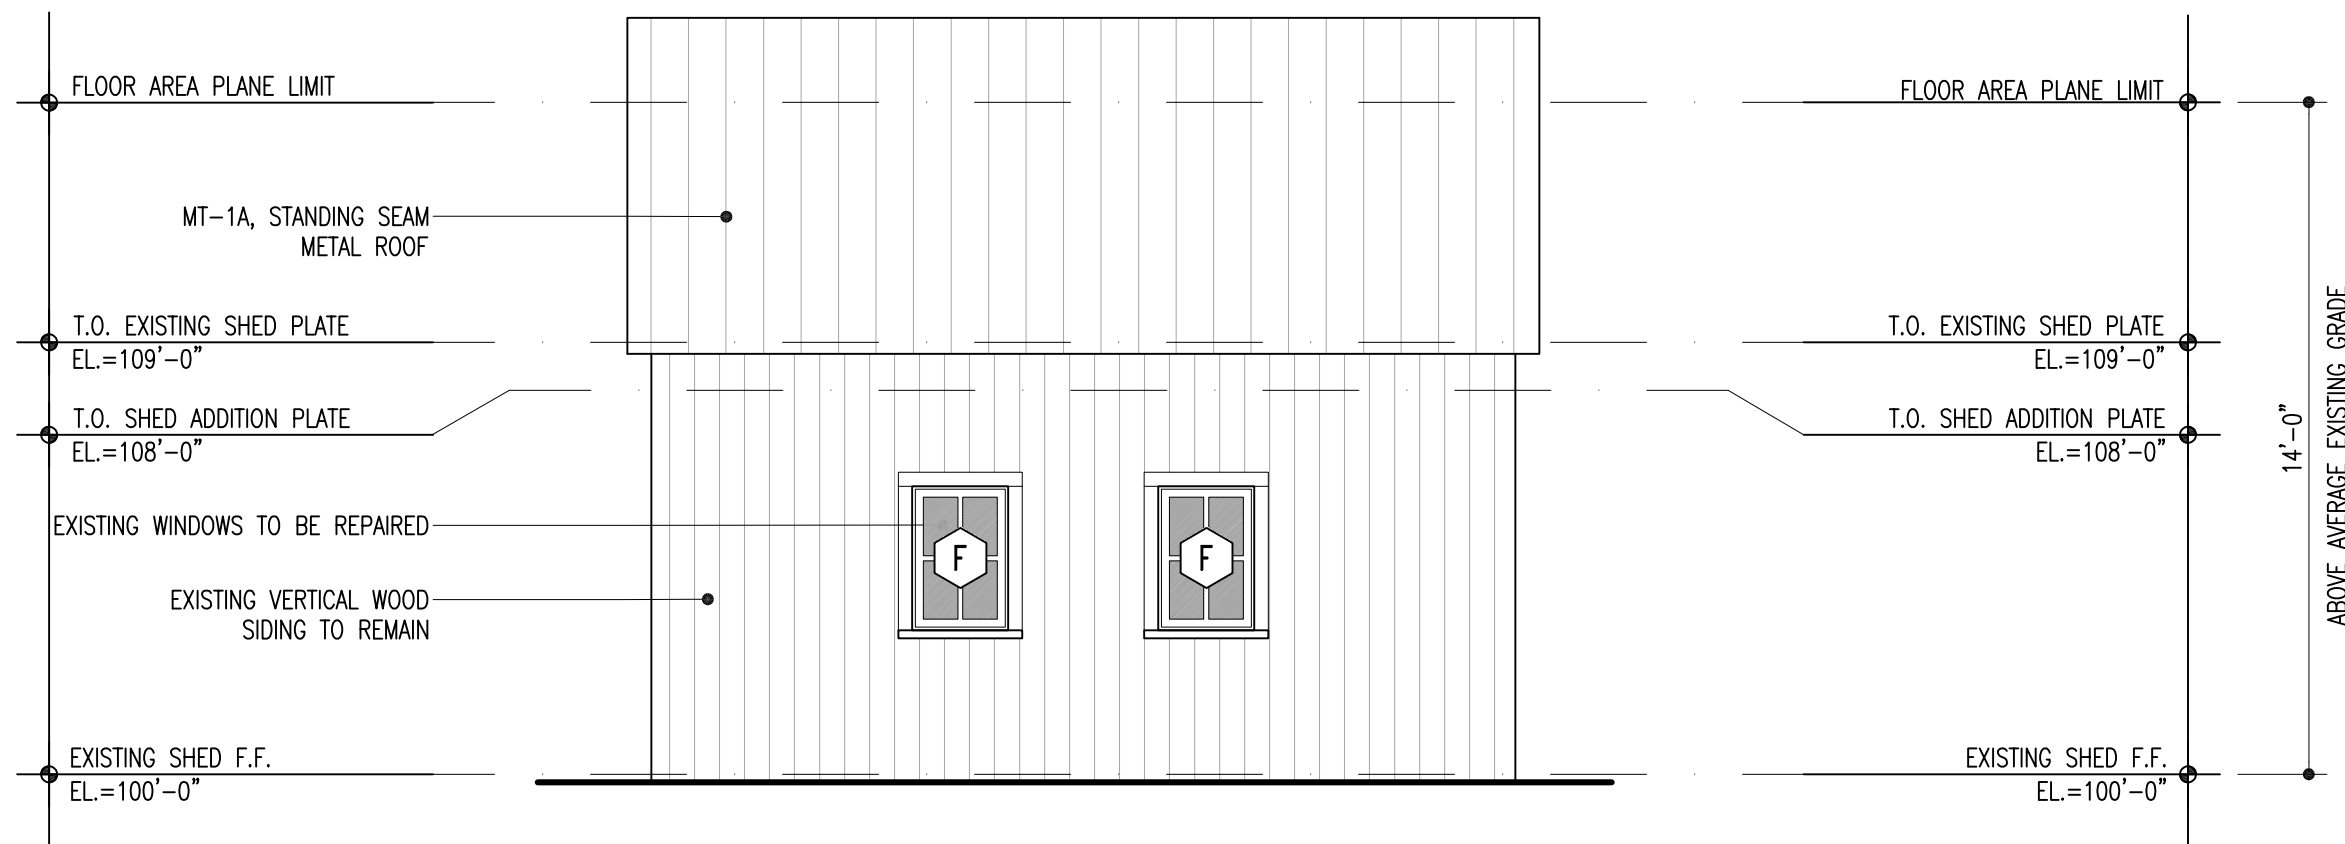


03 EAST ELEVATION - PROPOSED
SCALE: 1/4"=1'-0"

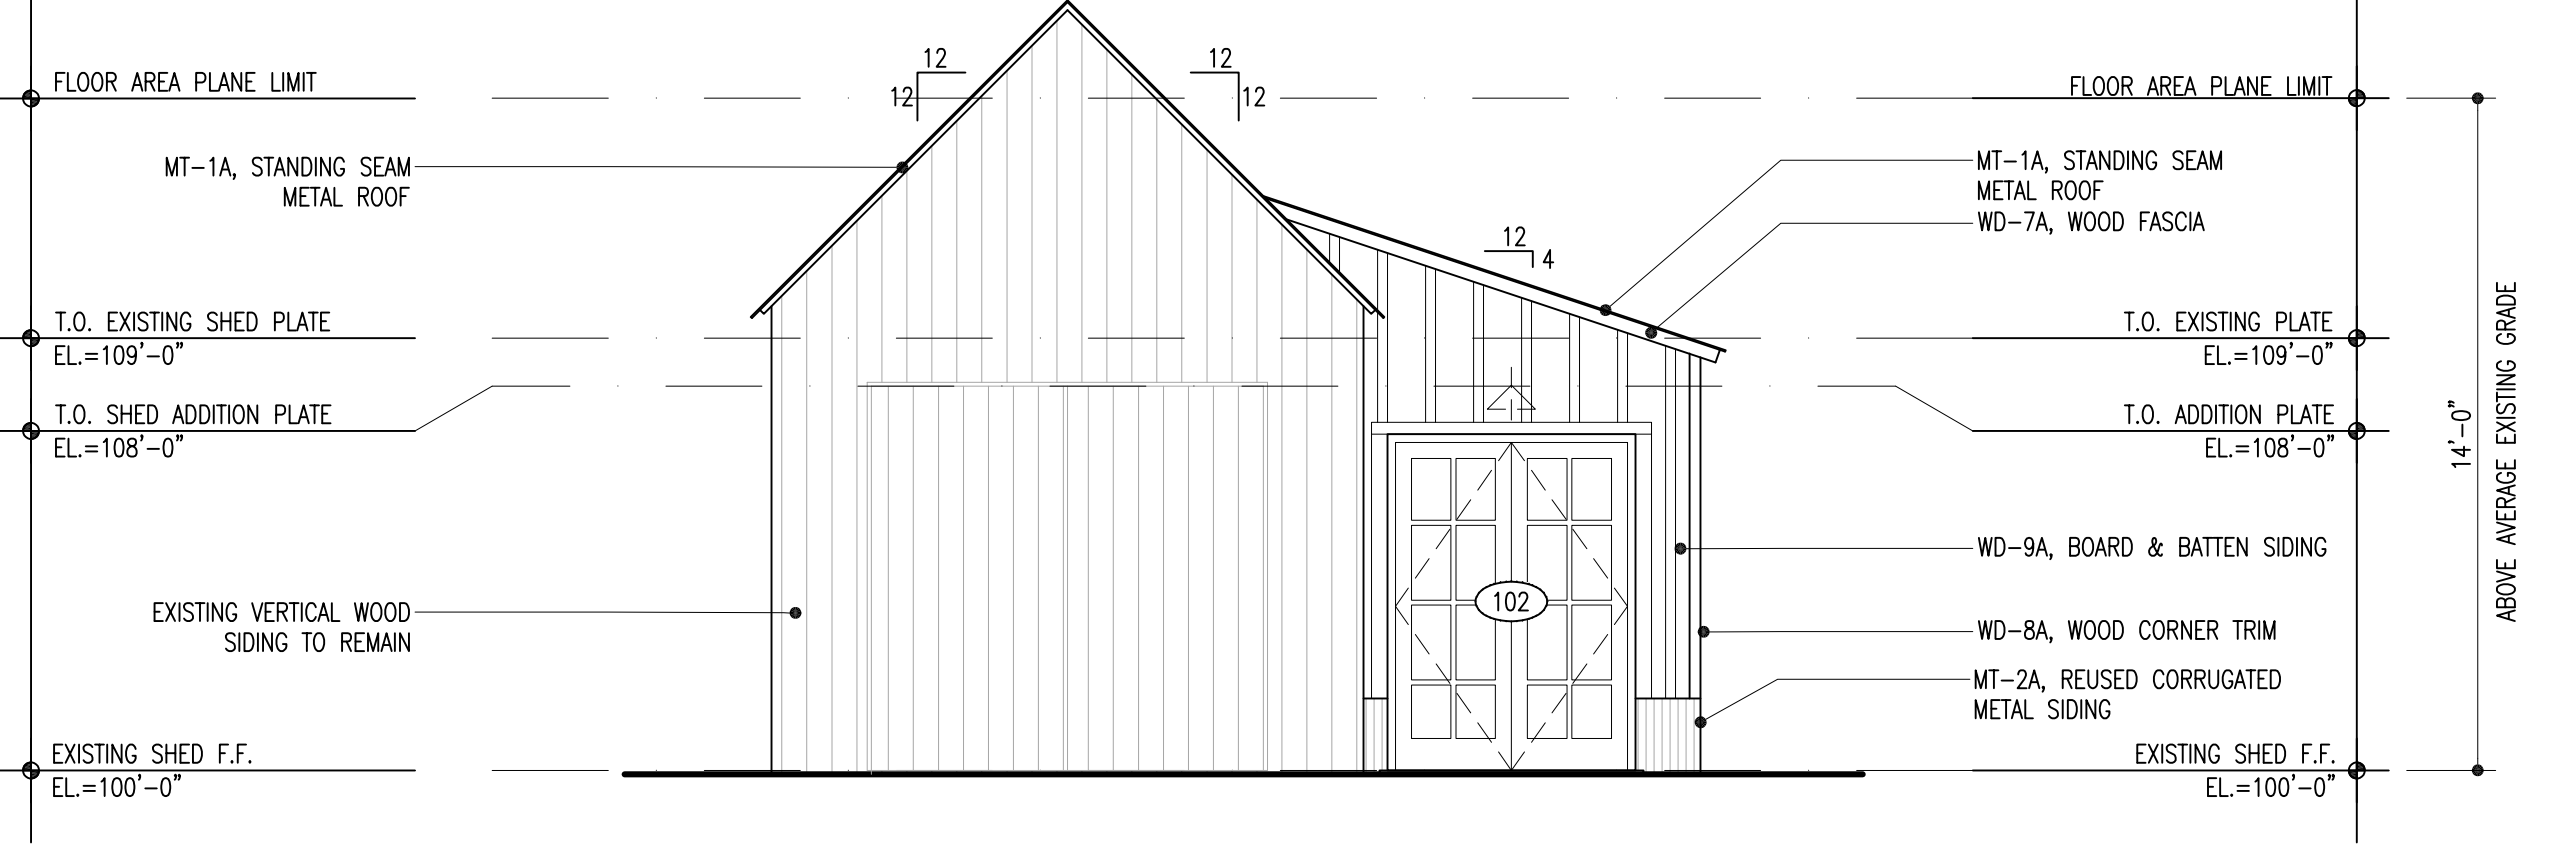


01 NORTH ELEVATION - PROPOSED
SCALE: 1/4"=1'-0"

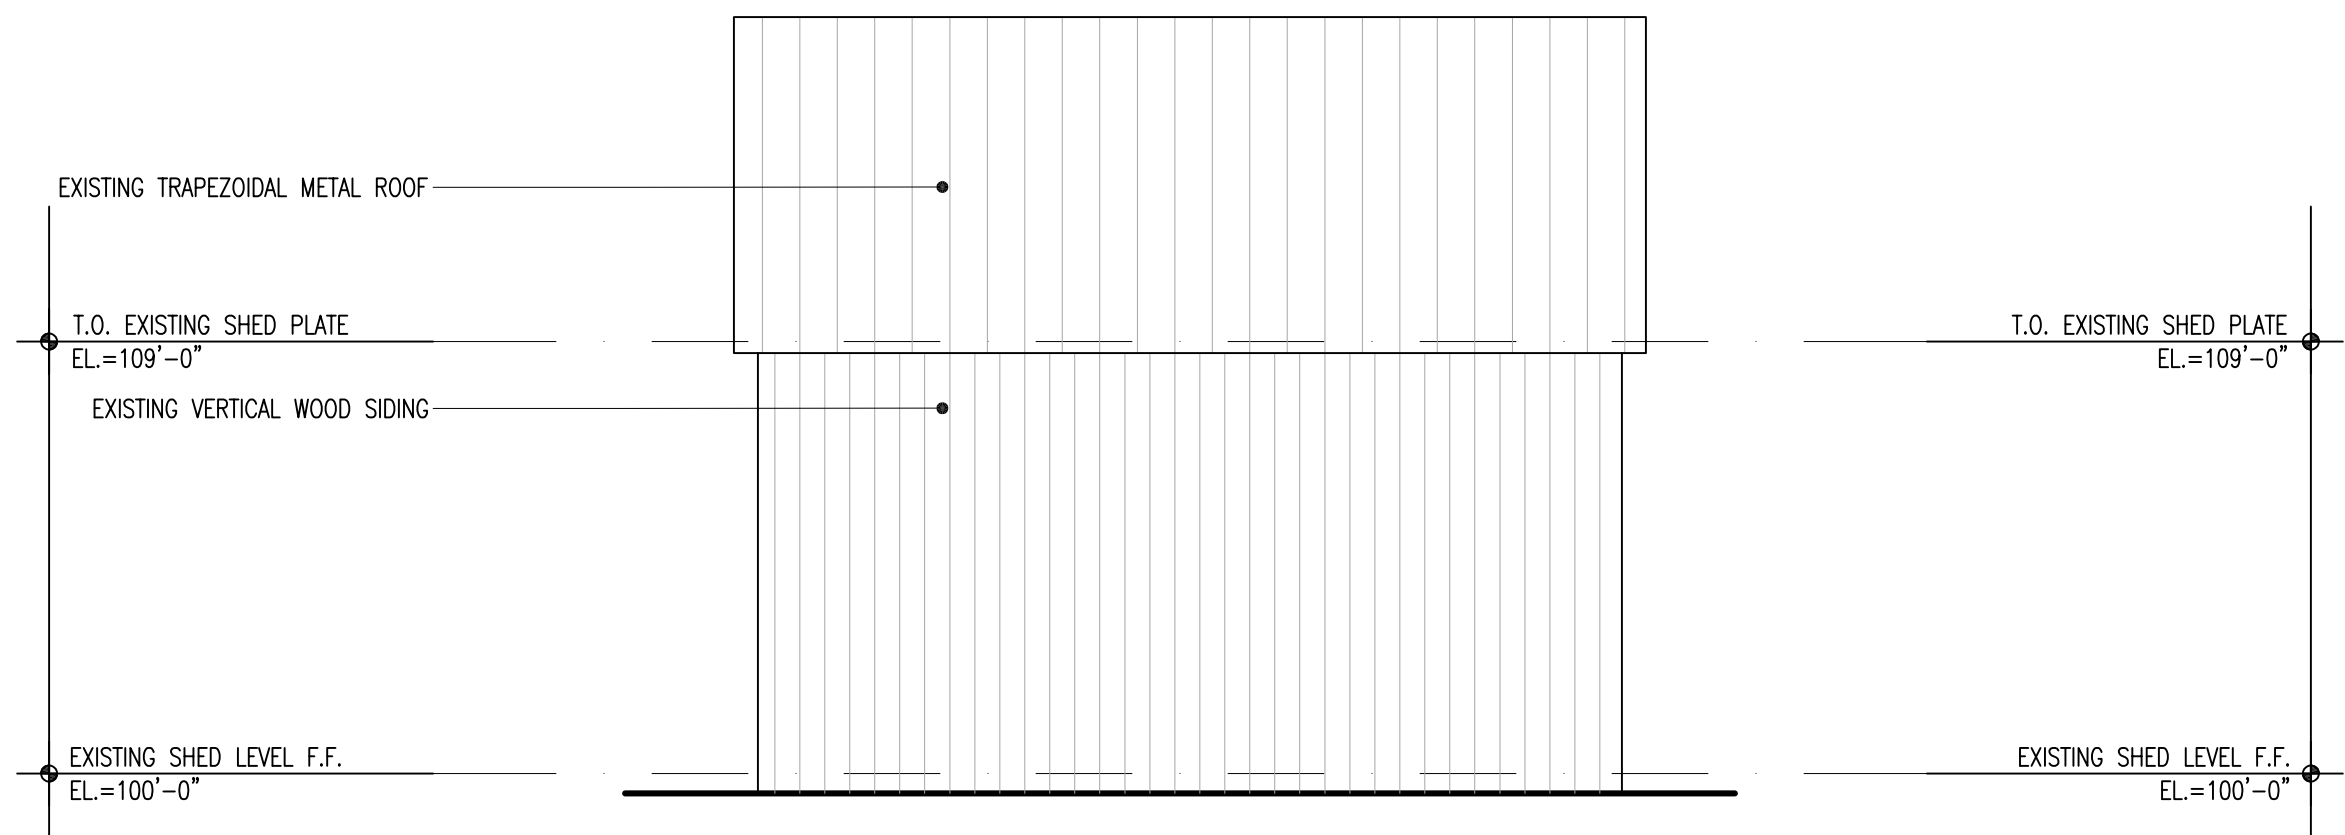


04 WEST ELEVATION - EXISTING
SCALE: 1/4"=1'-0"

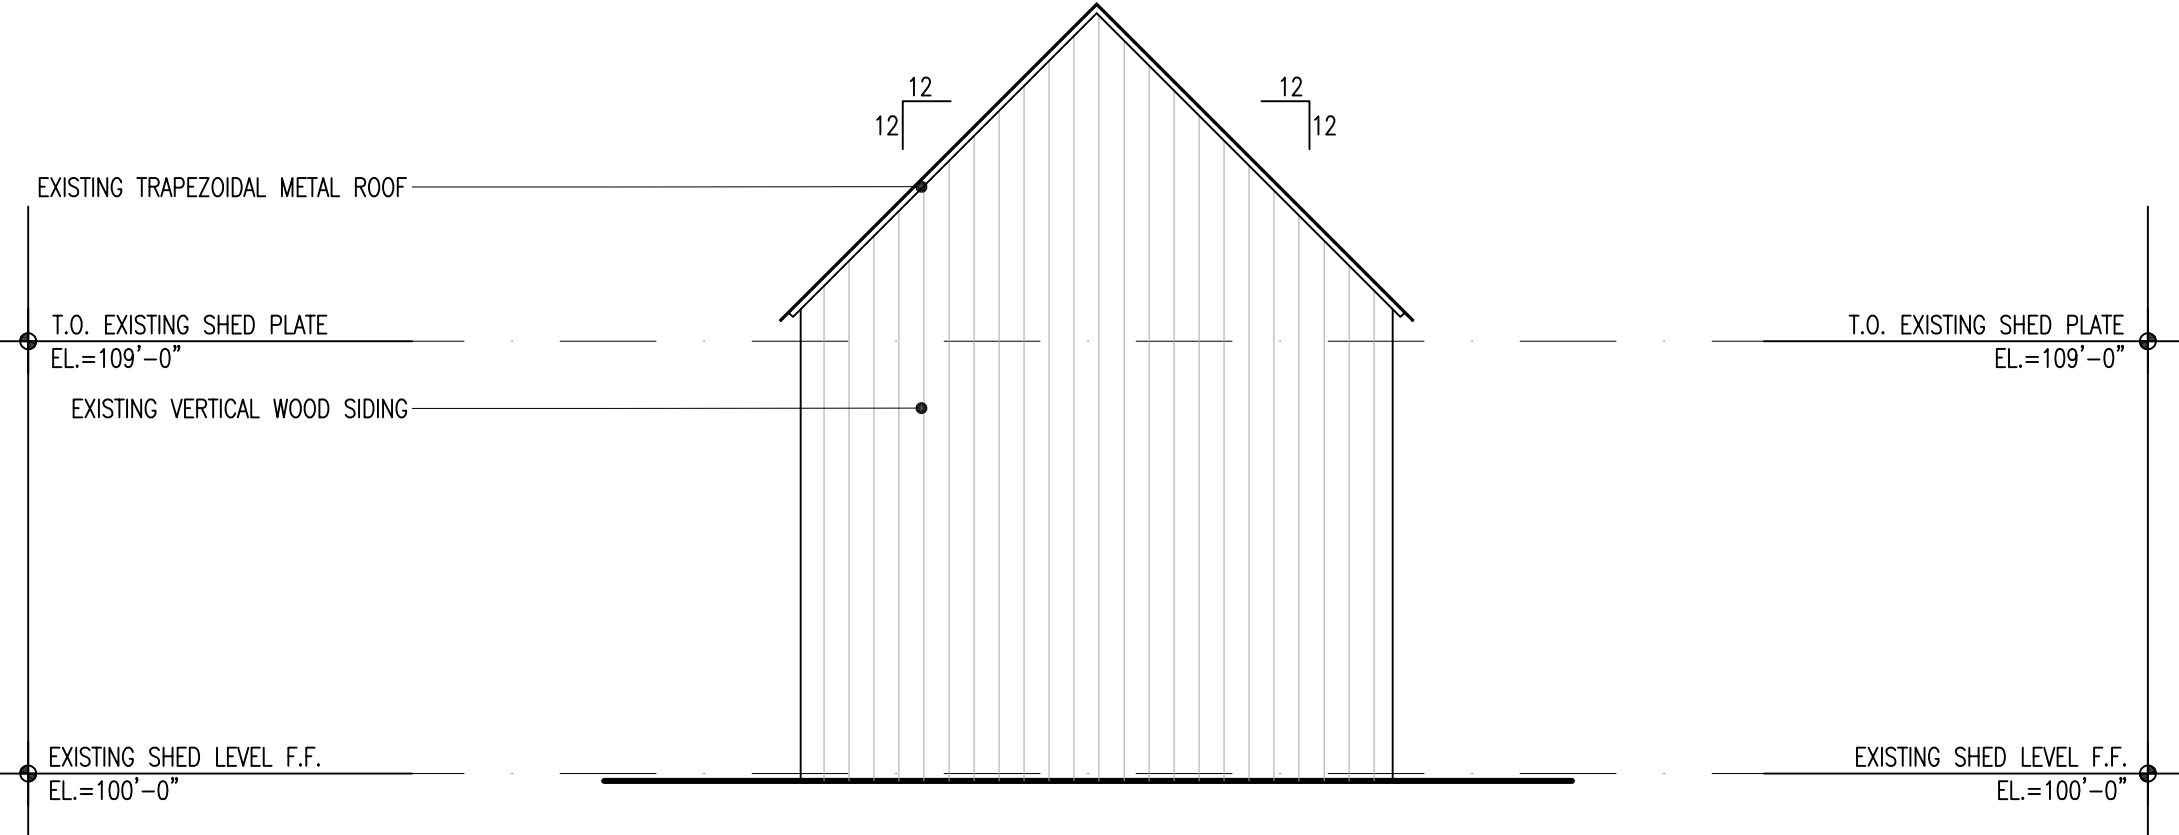


02 SOUTH ELEVATION - EXISTING
SCALE: 1/4"=1'-0"

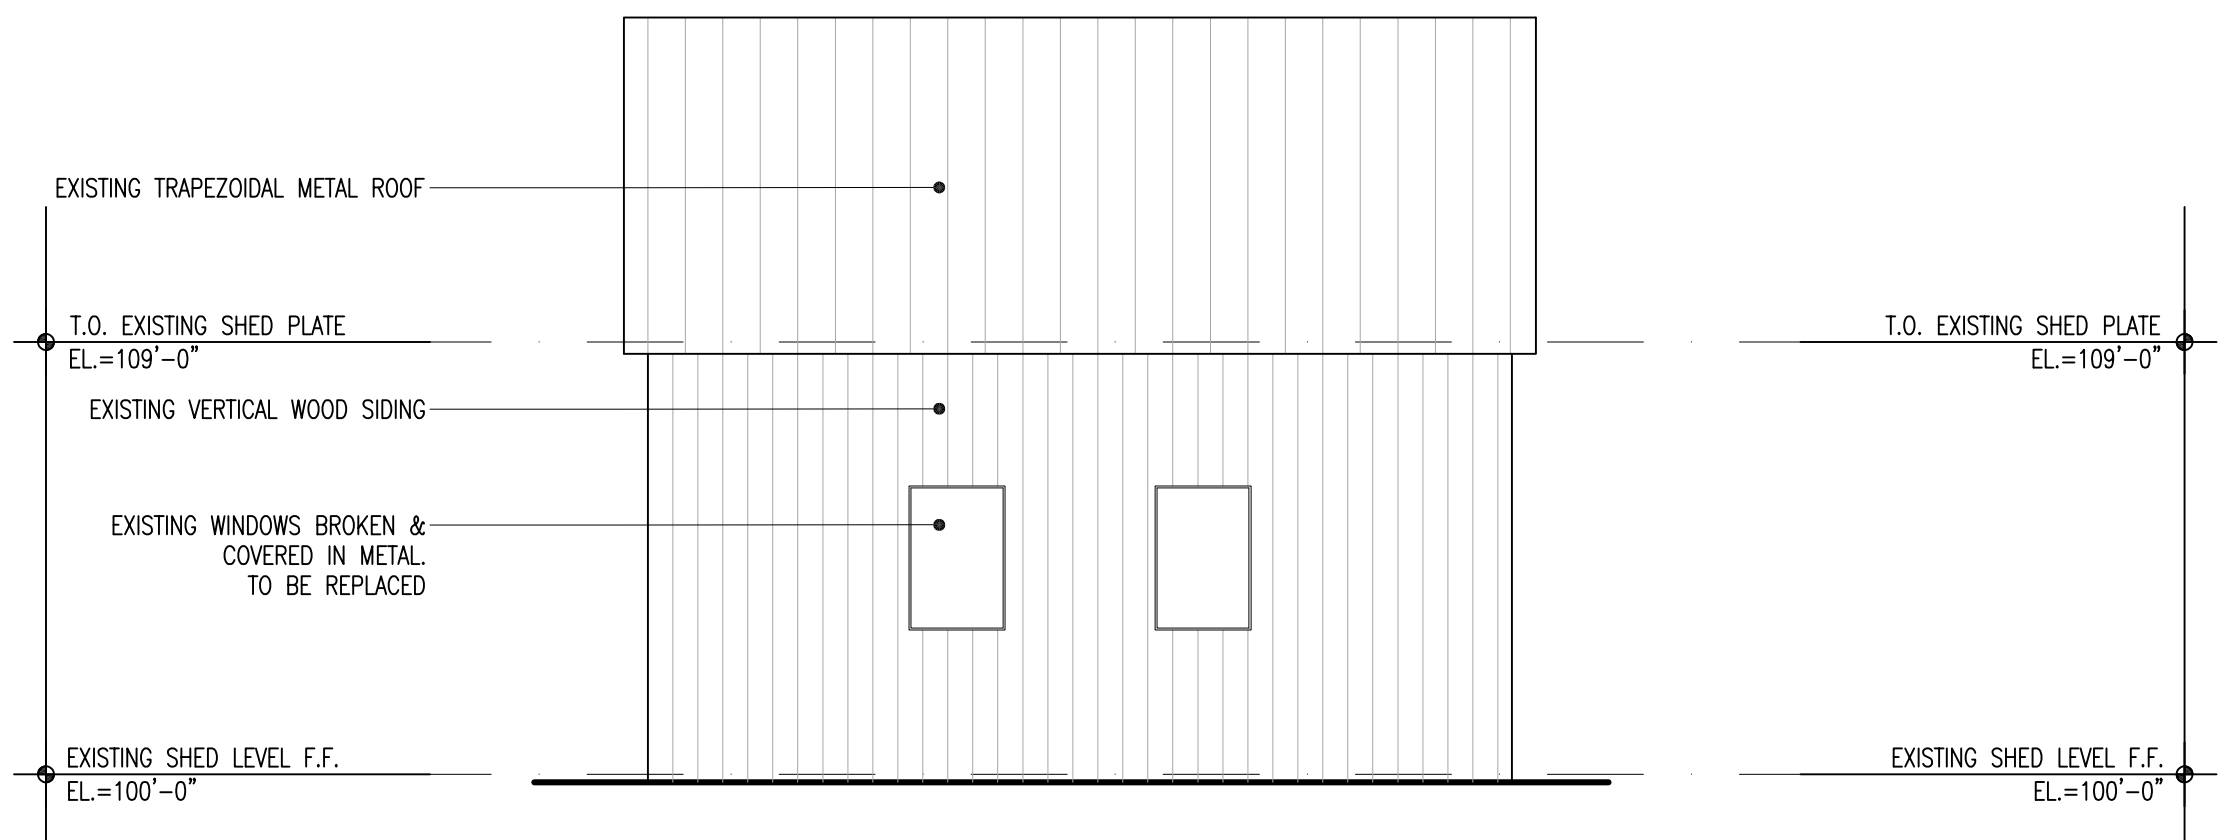

03 EAST ELEVATION - EXISTING
SCALE: 1/4"=1'-0"

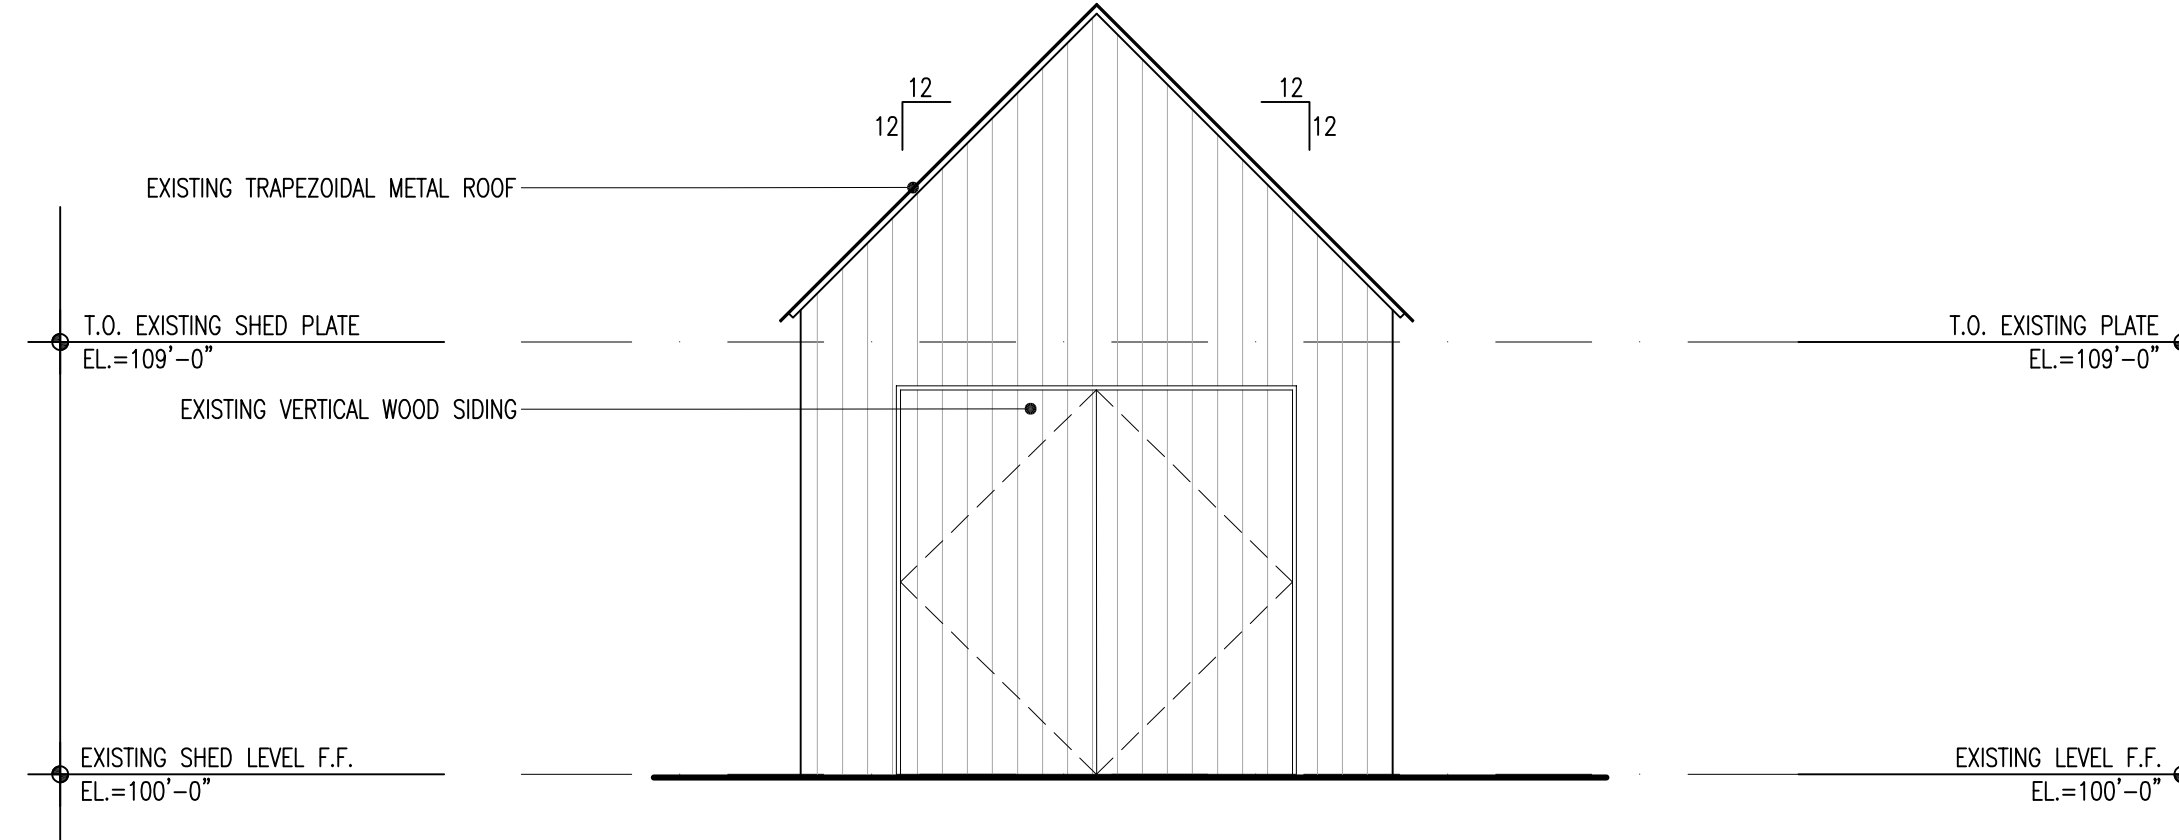

01 NORTH ELEVATION - EXISTING
SCALE: 1/4"=1'-0"

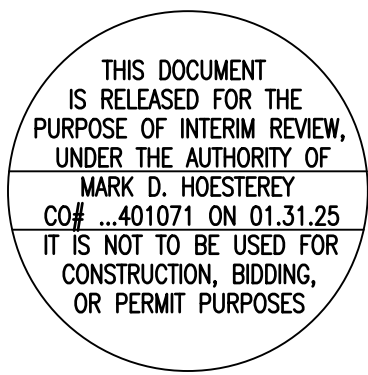

shm ARCHITECTS

126 Elk Avenue, Suite 1W, Crested Butte, Colorado 81224
970.713.0700 · 214.252.3840 Fax · shmarchitects.com


LIEBL REMODEL
CRESTED BUTTE, COLORADO
Design Development
NOT FOR CONSTRUCTION

SHM PROJECT #
24-069


ISSUE DATE
JANUARY 31, 2025

EXTERIOR ELEVATIONS -
GARAGE


A3.03

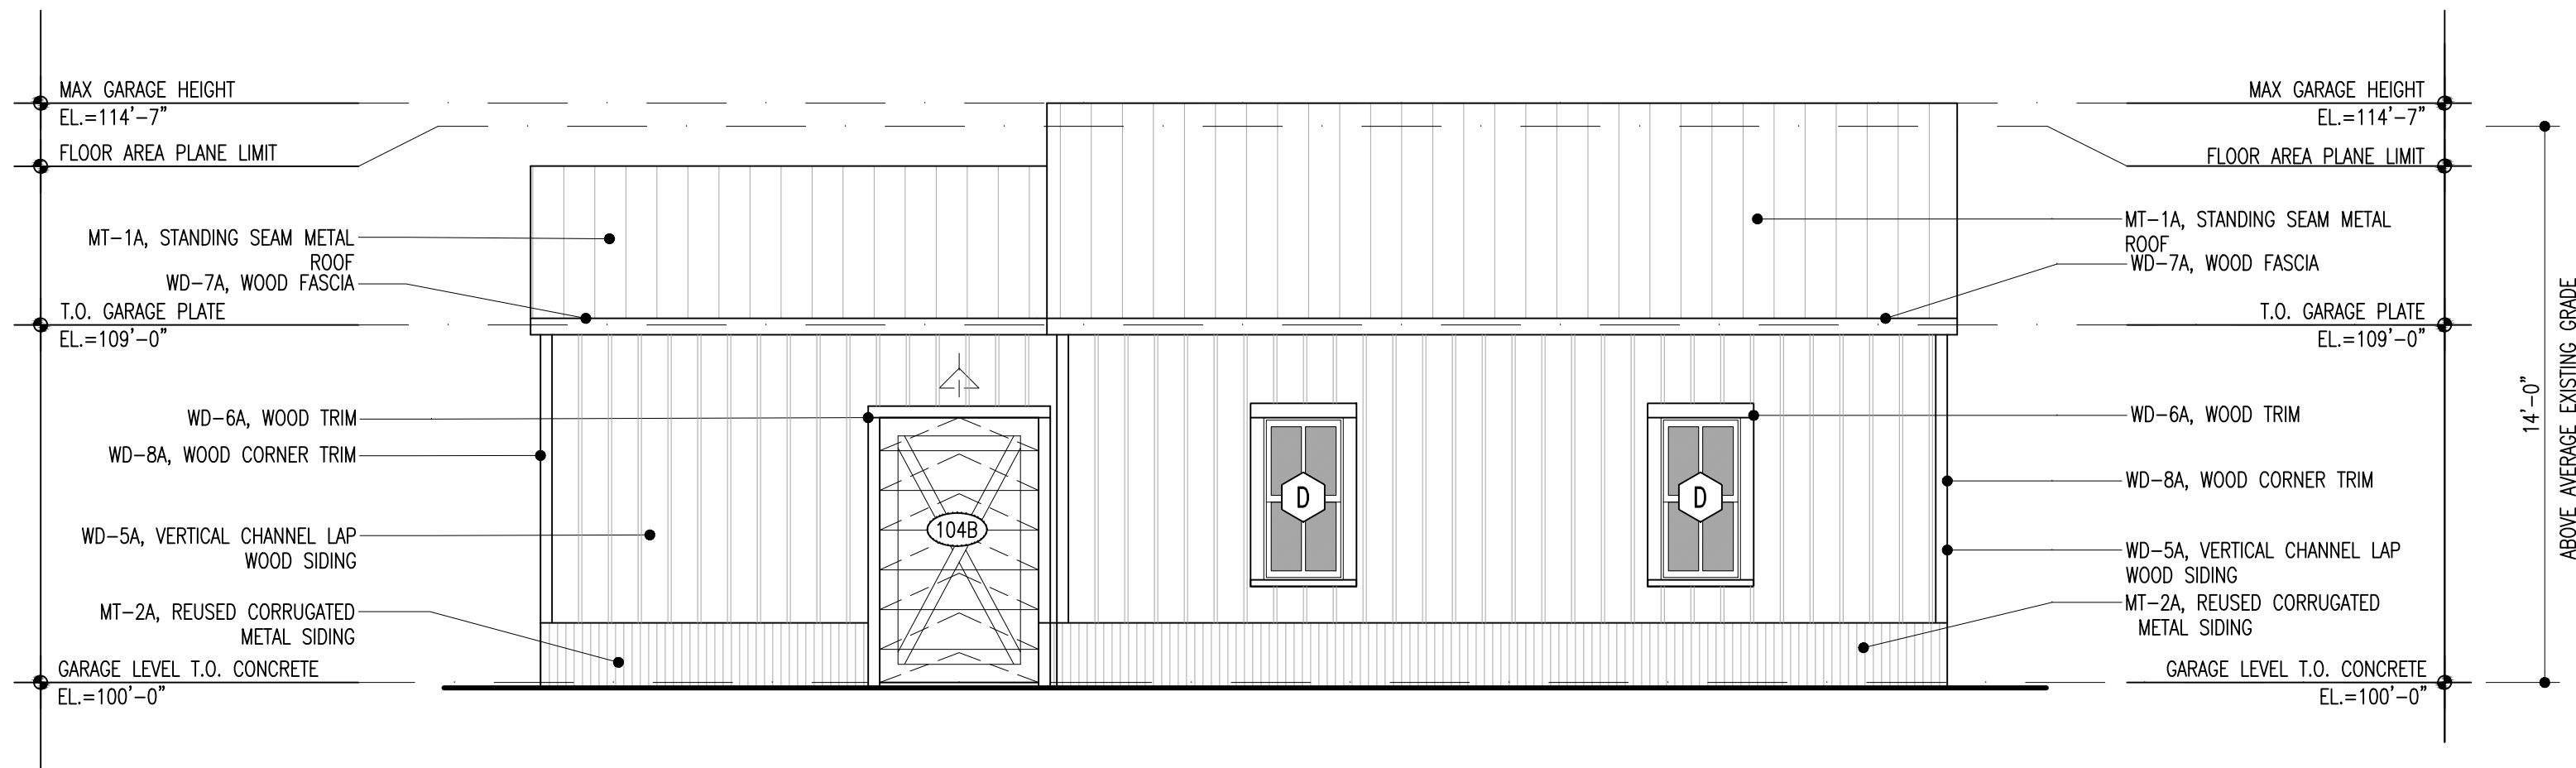


04 WEST ELEVATION - GARAGE
SCALE: 1/4"=1'-0"

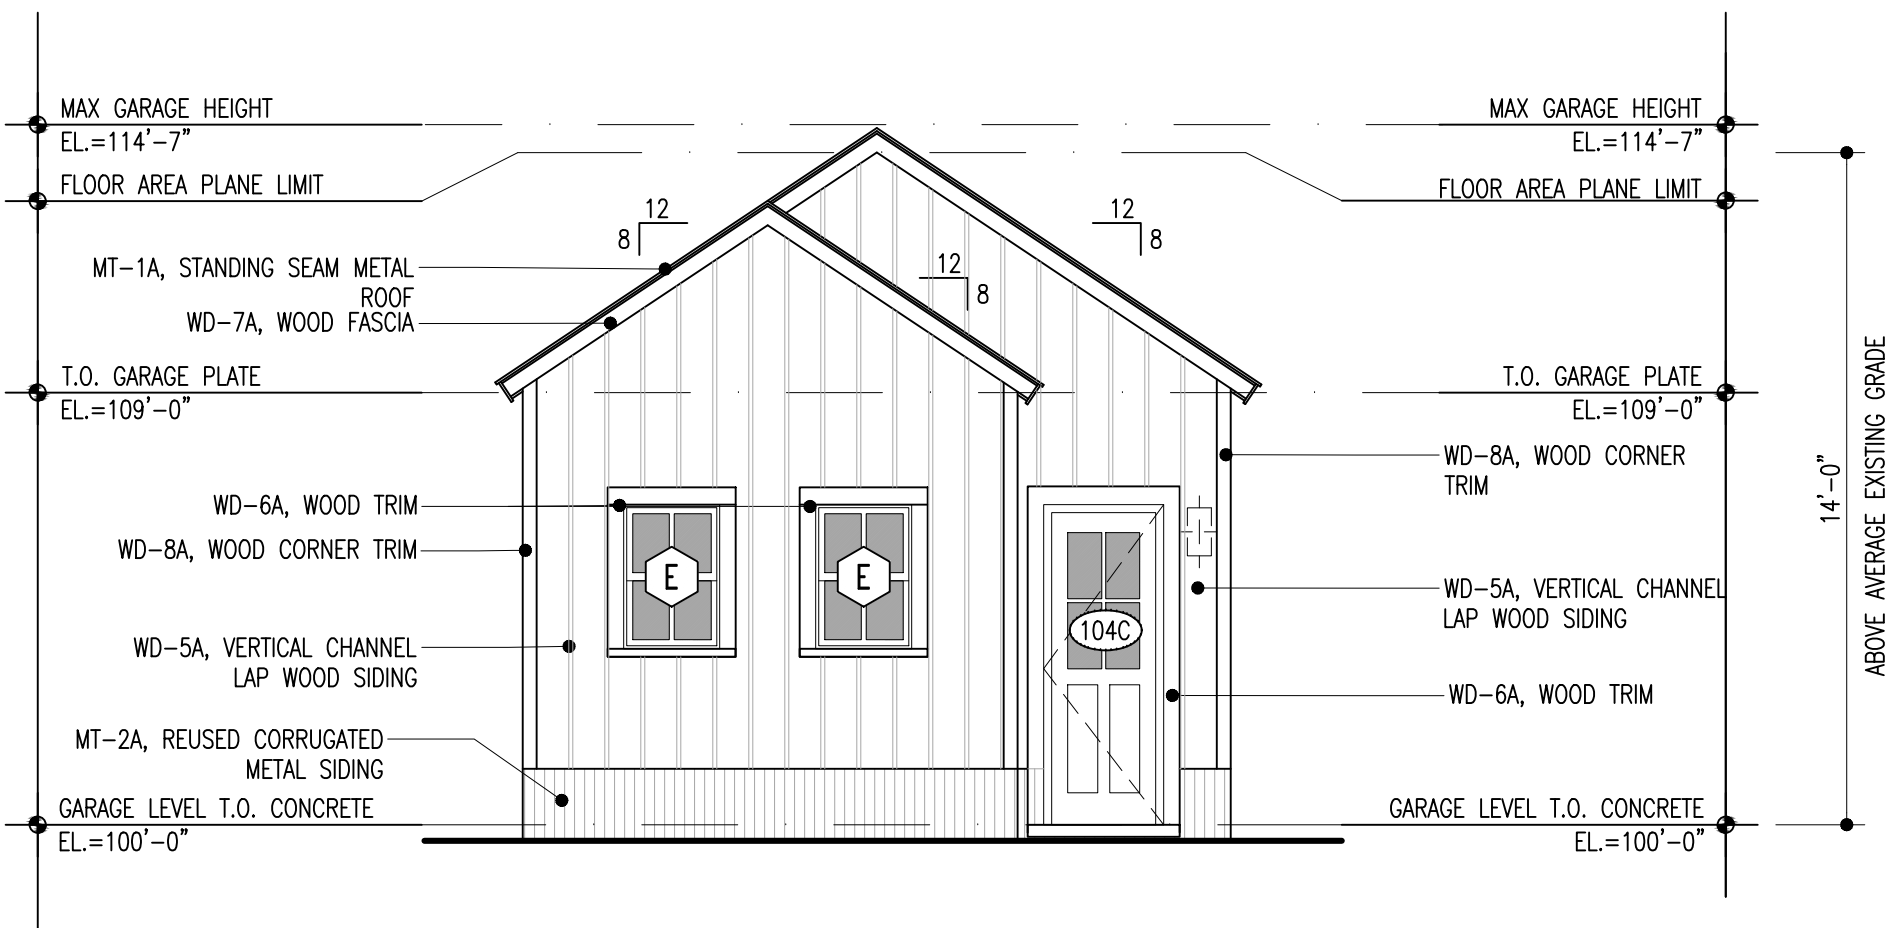

02 NORTH ELEVATION - GARAGE
SCALE: 1/4"=1'-0"

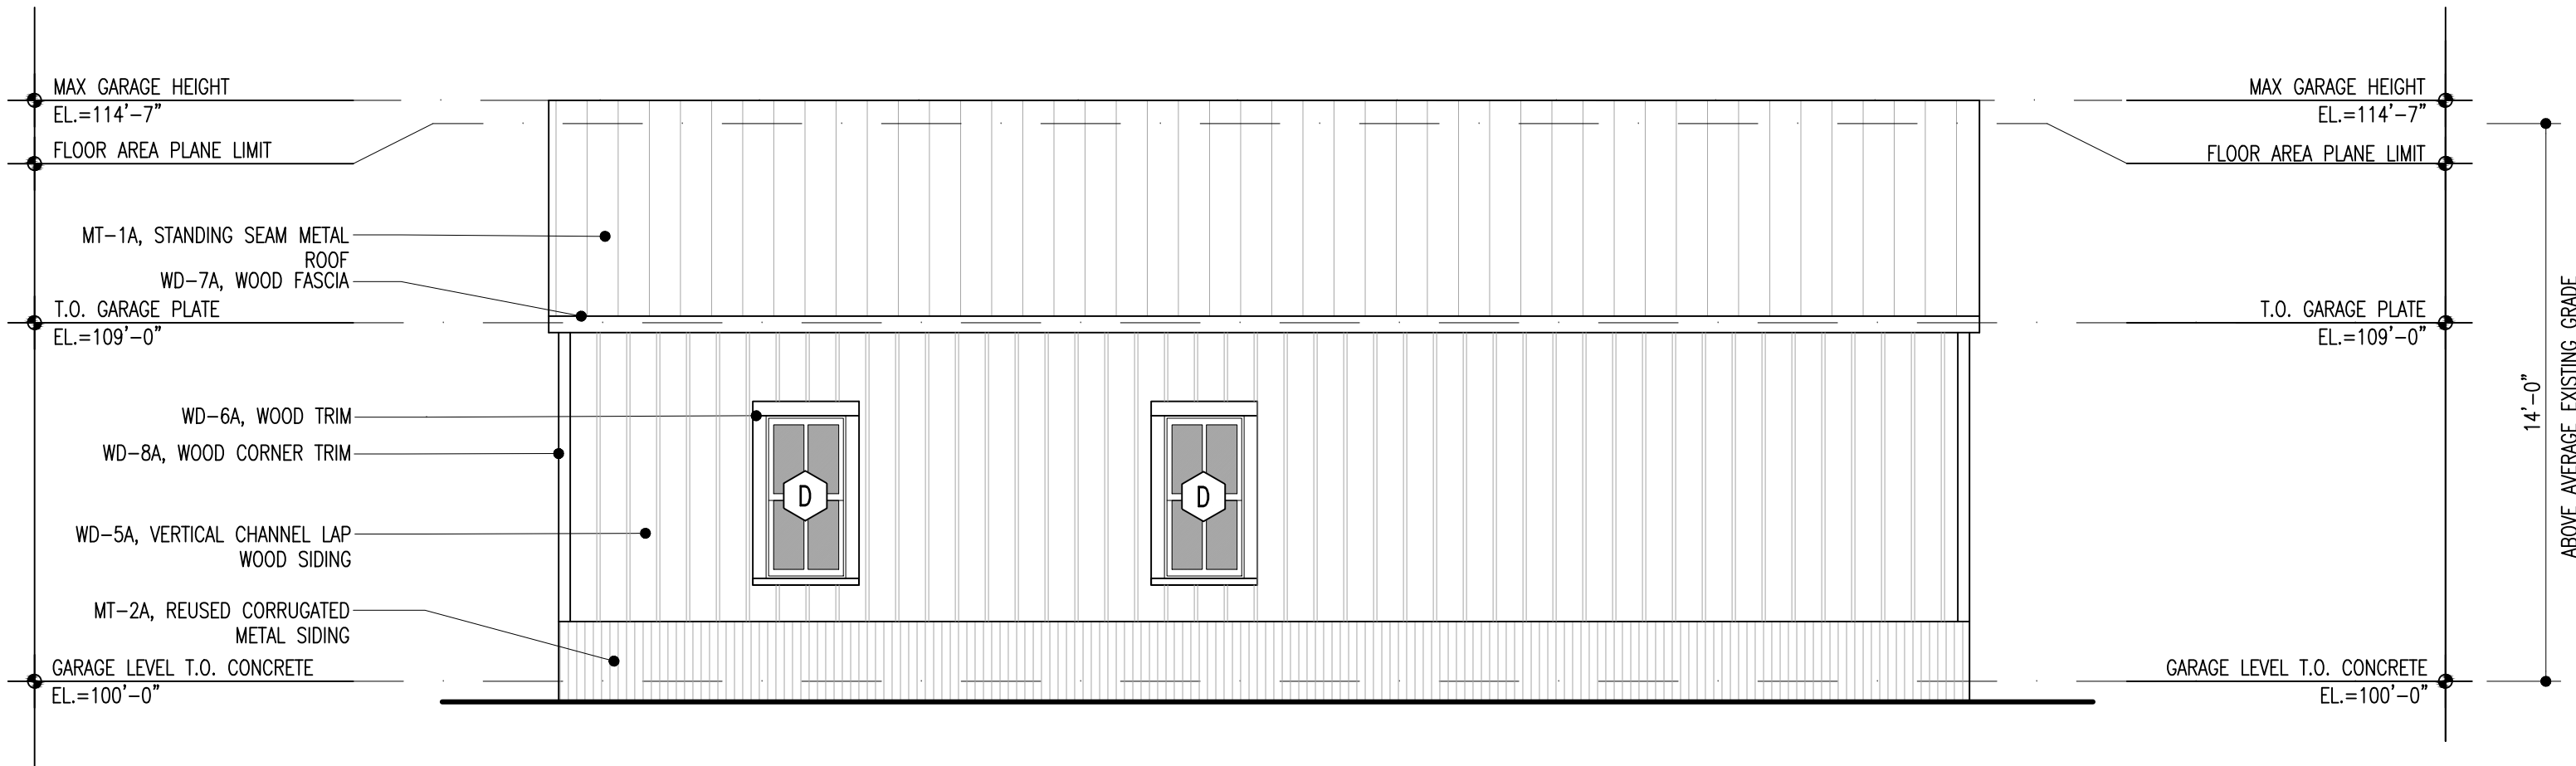

03 EAST ELEVATION - GARAGE
SCALE: 1/4"=1'-0"

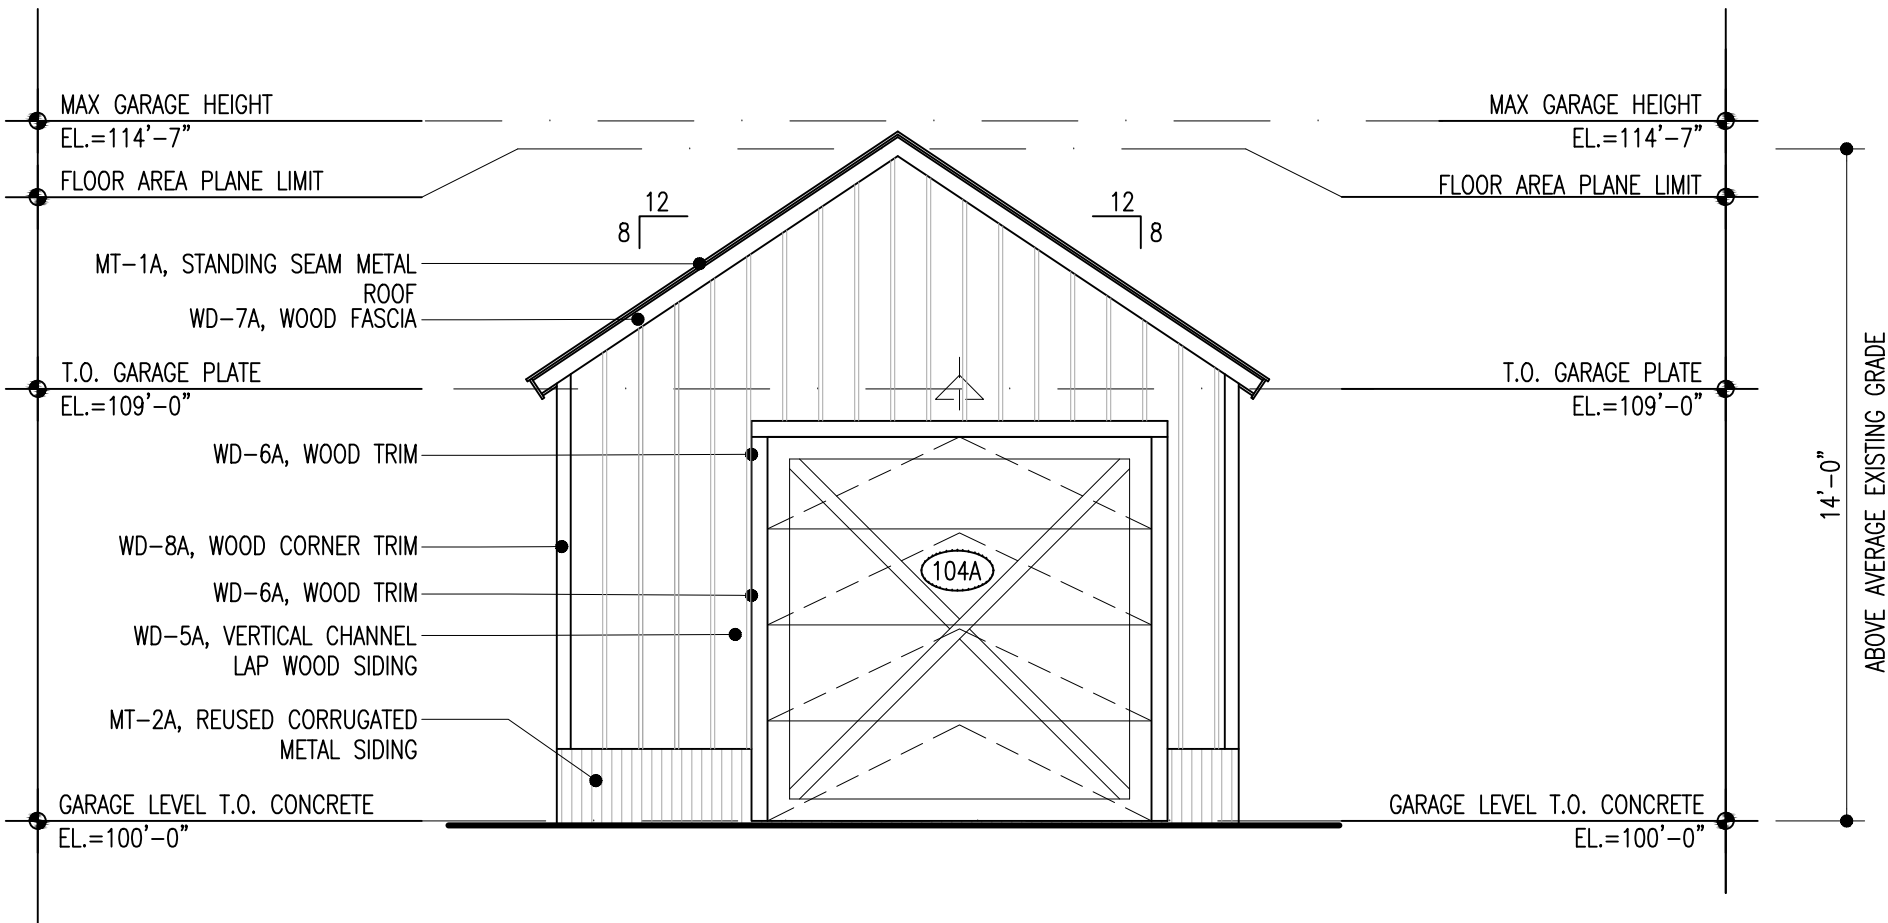

01 SOUTH ELEVATION - GARAGE
SCALE: 1/4"=1'-0"

- GENERAL NOTES
1. REFER TO STRUCTURAL FOR FOUNDATION AND FRAMING DETAILS

2. VERIFY FINAL GRADE WITH LANDSCAPE

3. REFER TO SCHEDULE ON A3 SHEETS FOR MATERIAL DESIGNATIONS

4. ALL PORTLAND CEMENT-BASED PLASTER, IF APPLICABLE, TO BE APPLIED IN COMPLIANCE WITH ASTM C926

5. ALL LATHING AND FURRING TO RECEIVE INTERIOR AND EXTERIOR PORTLAND CEMENT-BASED PLASTER, IF APPLICABLE, TO BE INSTALLED IN COMPLIANCE WITH ASTM C1063

6. ALL EXTERIOR WINDOWS, DOORS, AND SKYLIGHTS TO BE INSTALLED IN COMPLIANCE WITH ASTM E2112

- LEGEND
- *WD-1A

INSULATION, REF. SCHEDULE ON A1.00

© STOCKER HOESTEREY MONTENEGRO, PLLC, 2025

These documents have been prepared specifically for the Liebl Residence. They are not suitable for use on other projects or in other locations without the approval of the Architect.

THIS DOCUMENT IS RELEASED FOR THE PURPOSE OF INTERIM REVIEW, UNDER THE AUTHORITY OF MARK D. HOESTEREY CO# ...401071 ON 01.31.25 IT IS NOT TO BE USED FOR CONSTRUCTION, BIDDING, OR PERMIT PURPOSES

shmarcHITECTS

126 Elk Avenue, Suite 1W, Crested Butte, Colorado 81224
970.713.0700 · 214.252.3840 Fax · shmarchitects.com

LIEBL REMODEL

CRESTED BUTTE, COLORADO

Design Development

NOT FOR CONSTRUCTION

SHM PROJECT #


24-069

ISSUE DATE

JANUARY 31, 2025


BUILDING SECTIONS

A4.01

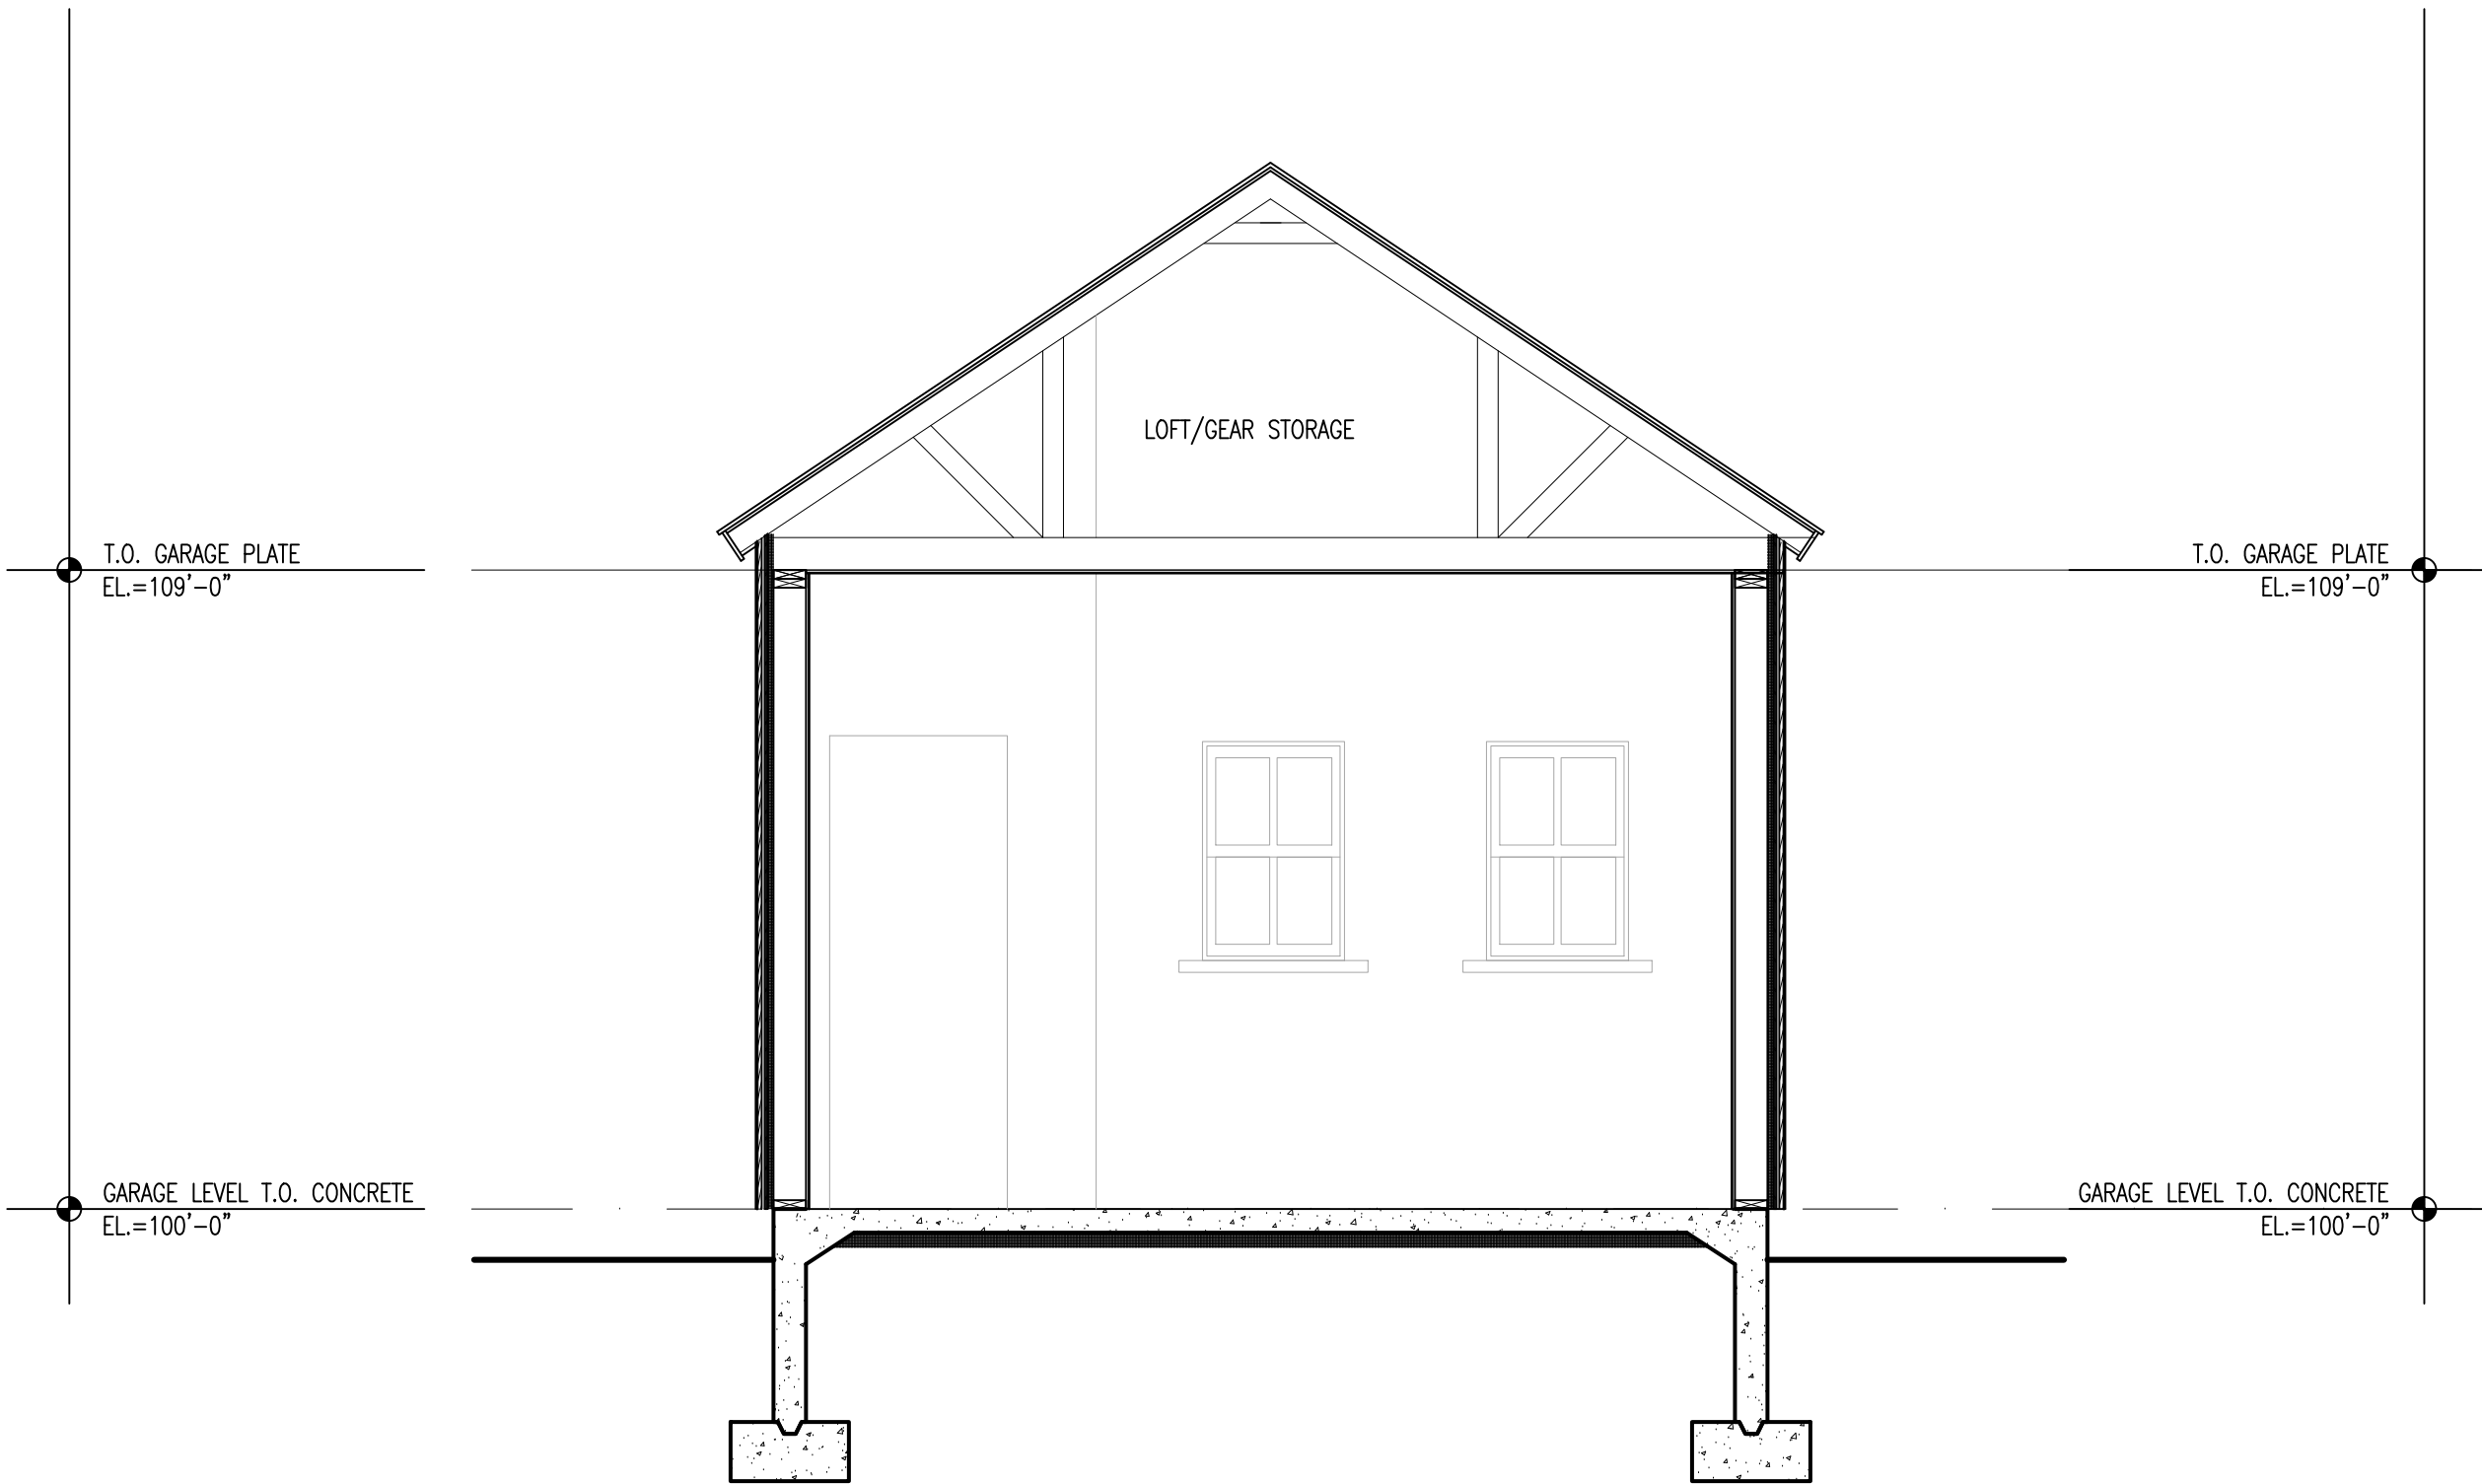

02 BUILDING SECTION THROUGH GARAGE

SCALE: 3/8"=1'-0"

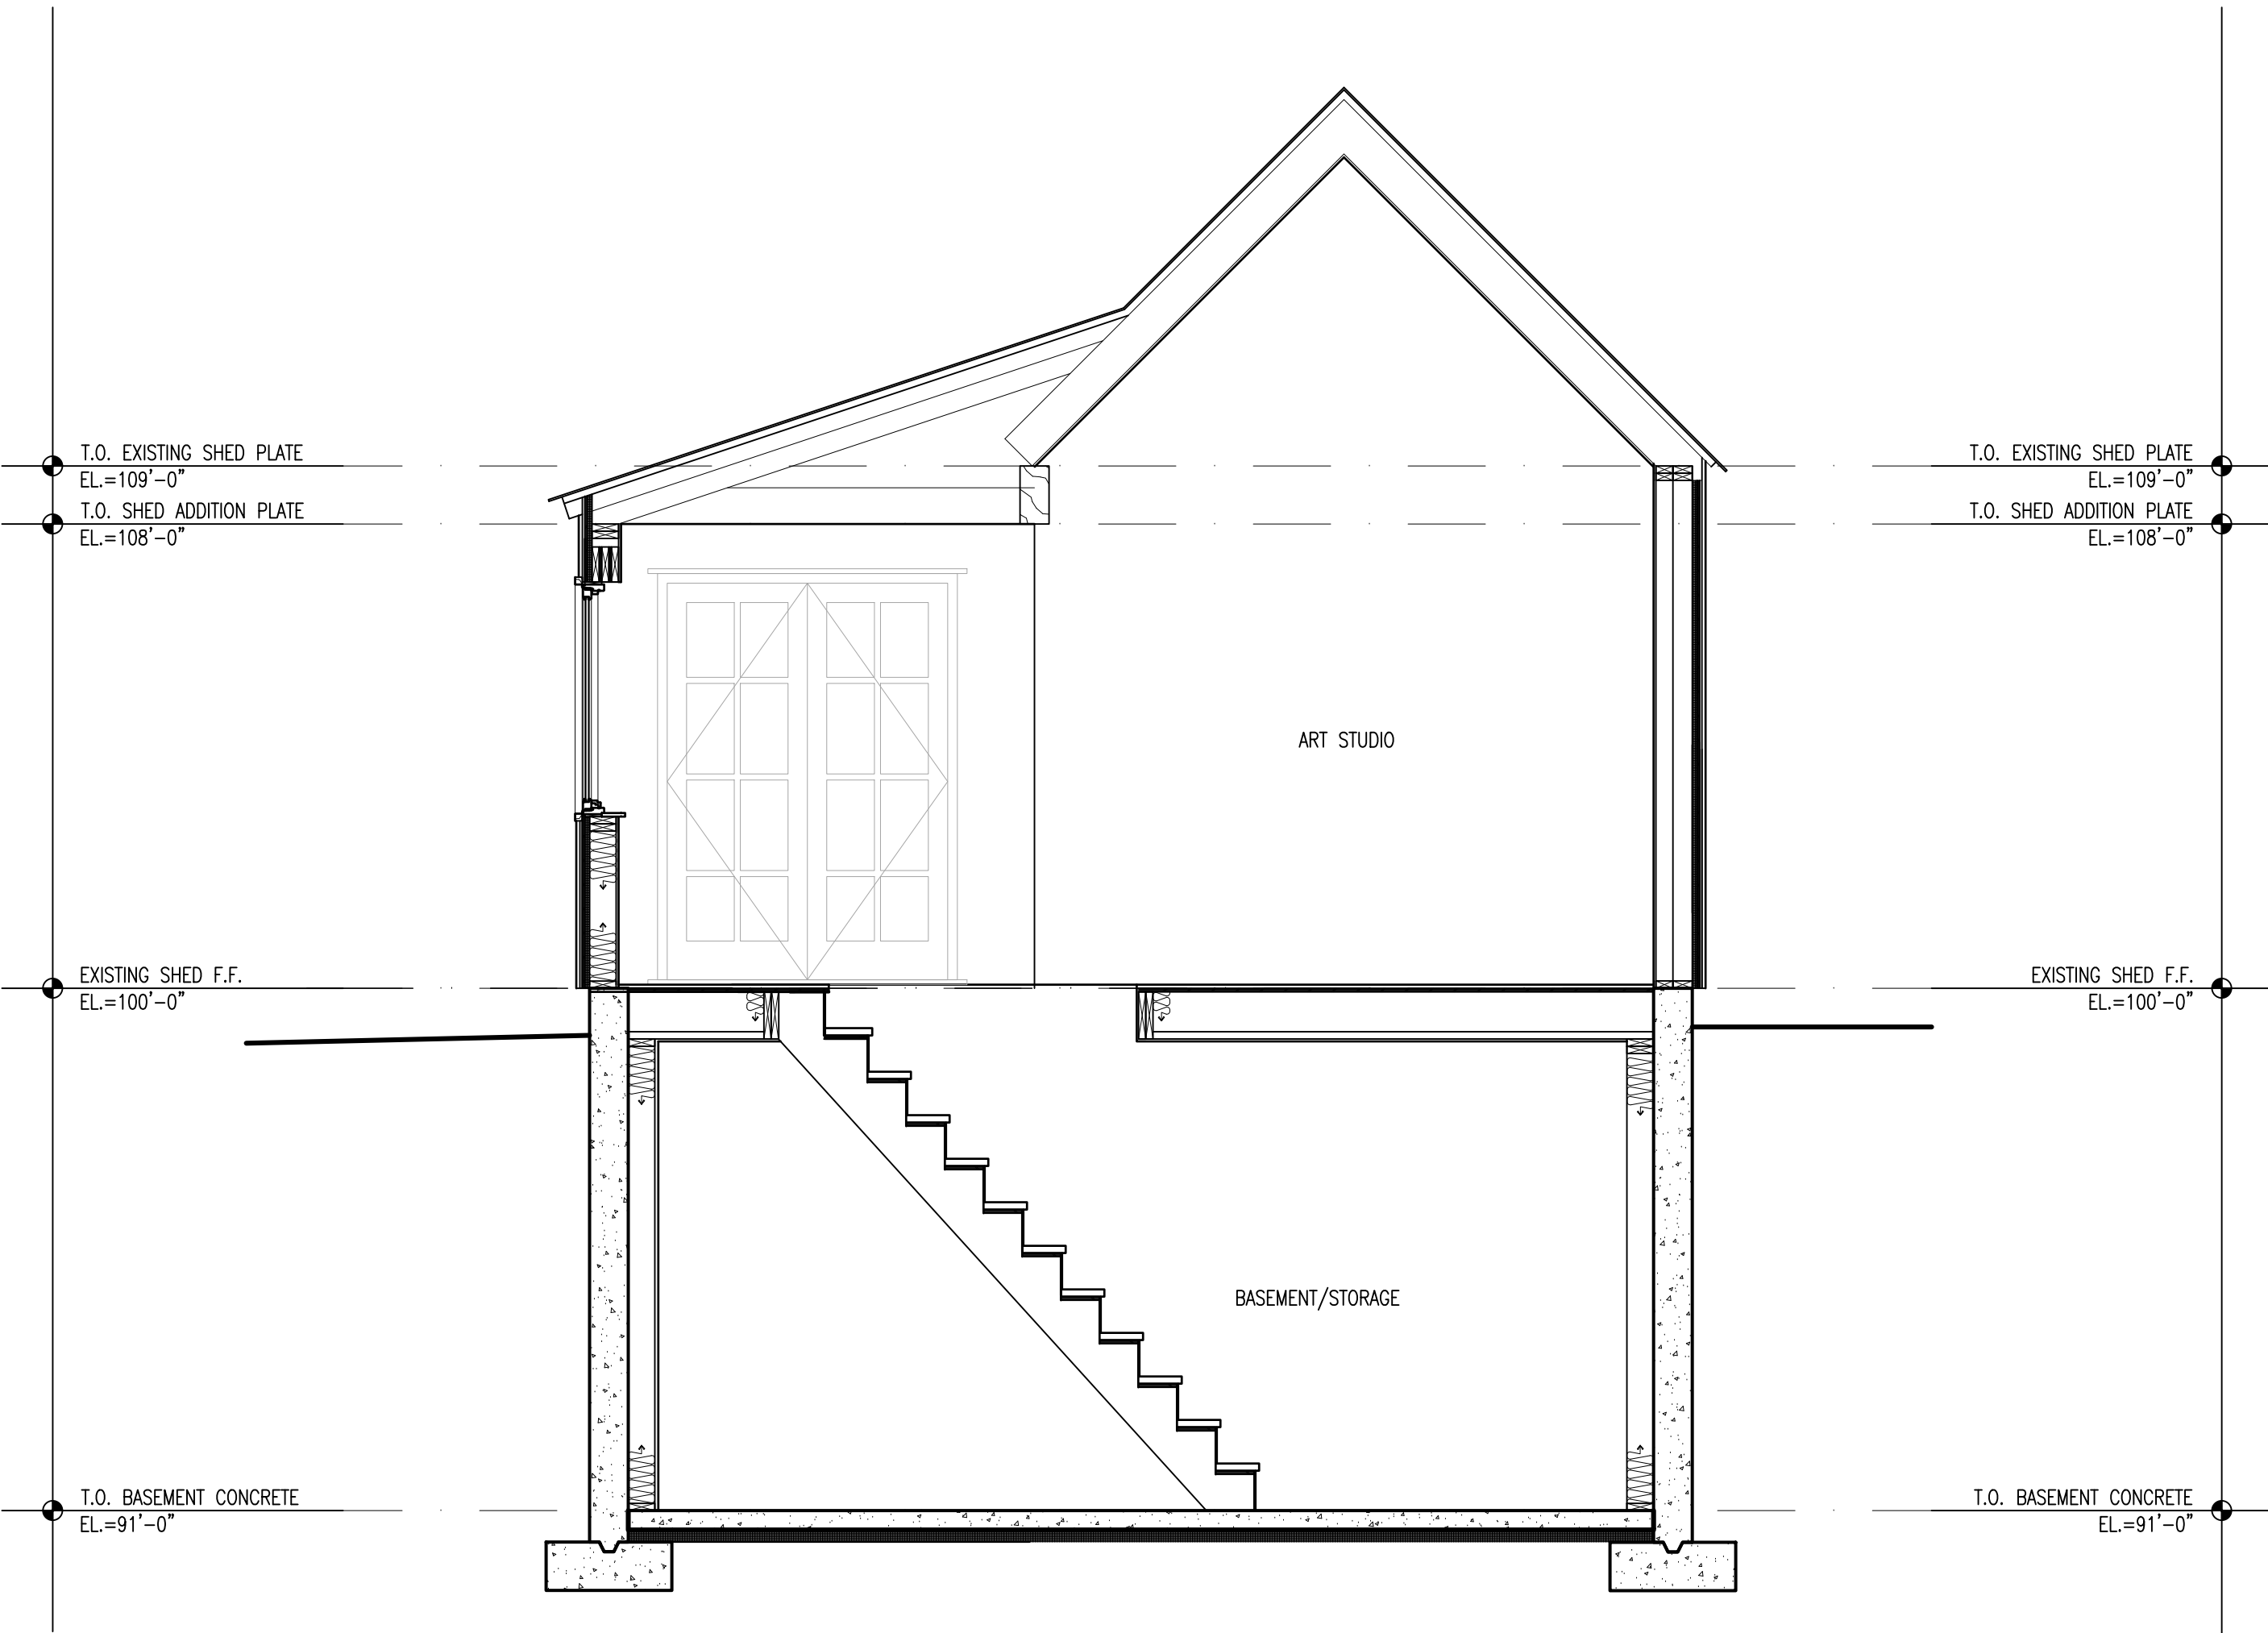


01 BUILDING SECTION THROUGH SHED

SCALE: 3/8"=1'-0"



- DOOR NOTES:
- 1) MANUFACTURER TO SUBMIT SHOP DRAWINGS TO THE CONTRACTOR FOR APPROVAL PRIOR TO FABRICATION
 - 2) UNITS MARKED WITH "*" INDICATE DIMENSIONS THAT NEED TO BE VERIFIED BY THE MANUFACTURER
 - 3) STEEL DOORS TO HAVE L6E-366 INSULATED GLAZING WITH U VALUE OF .29 AND SHGC OF .25
 - 4) GLAZING TO HAVE U FACTOR .35 MAX / SHGC .25 MAX PER ENERGY CODE
 - 5) ALL DOORS BETWEEN AC SPACES AND NON-AC SPACES TO BE INSULATED AND WEATHER-STRIPPED
 - 6) ALL GARAGE DOORS TO BE INSULATED
 - 7) DOOR AND WINDOW UNITS OF SAME DIMENSION TO ALIGN
 - 8) ALL VERTICAL DIMENSIONS MEASURED FROM FLOOR FINISH
 - 10) INTERIOR FINISH TO BE COORDINATED WITH INTERIOR DESIGNER
 - 11) DOORS MAY REQUIRE OVER FRAMING TO ALLOW FOR DRYWALL RETURN AND/OR BASEBOARD RETURN AT JAMBS REFER A6 FOR DETAILS.
 - 12) PROVIDE SOFT-CLOSE HARDWARE AT ALL POCKET DOORS



DOOR SCHEDULE													
DOOR			THICKNESS	SPECIFICATION			DIVIDED LITE		COLOR		HARDWARE	REMARKS:	NO.
NO.	TYPE	SIZE (W X H)	(1 3/4"UNO)	MANUFACTURER	MATERIAL	GLASS TYPE	JAMB	PROFILE	SIZE	EXTERIOR	INTERIOR		
101	01	5'-0" x 7'-0"	2 1/4"		METAL-CLAD WOOD	INSULATED	4 1/2"			MATCH EXIST.	MATCH EXIST.	MATCH EXIST.	101
102	01	5'-2" x 7'-0"	2 1/4"		METAL-CLAD WOOD	INSULATED	4 1/2"			MATCH EXIST.	MATCH EXIST.	MATCH EXIST.	102
103	02	2'-6" x 7'-0"			WOOD							POCKET	103
104A	03	8'-0" x 8'-0"			ALUMINUM							GARAGE	104A
104B	04	3'-6" x 6'-8"			ALUMINUM							GARAGE	104B
104C	05	2'-6" x 6'-8"	2 1/4"		METAL-CLAD WOOD	INSULATED							104C

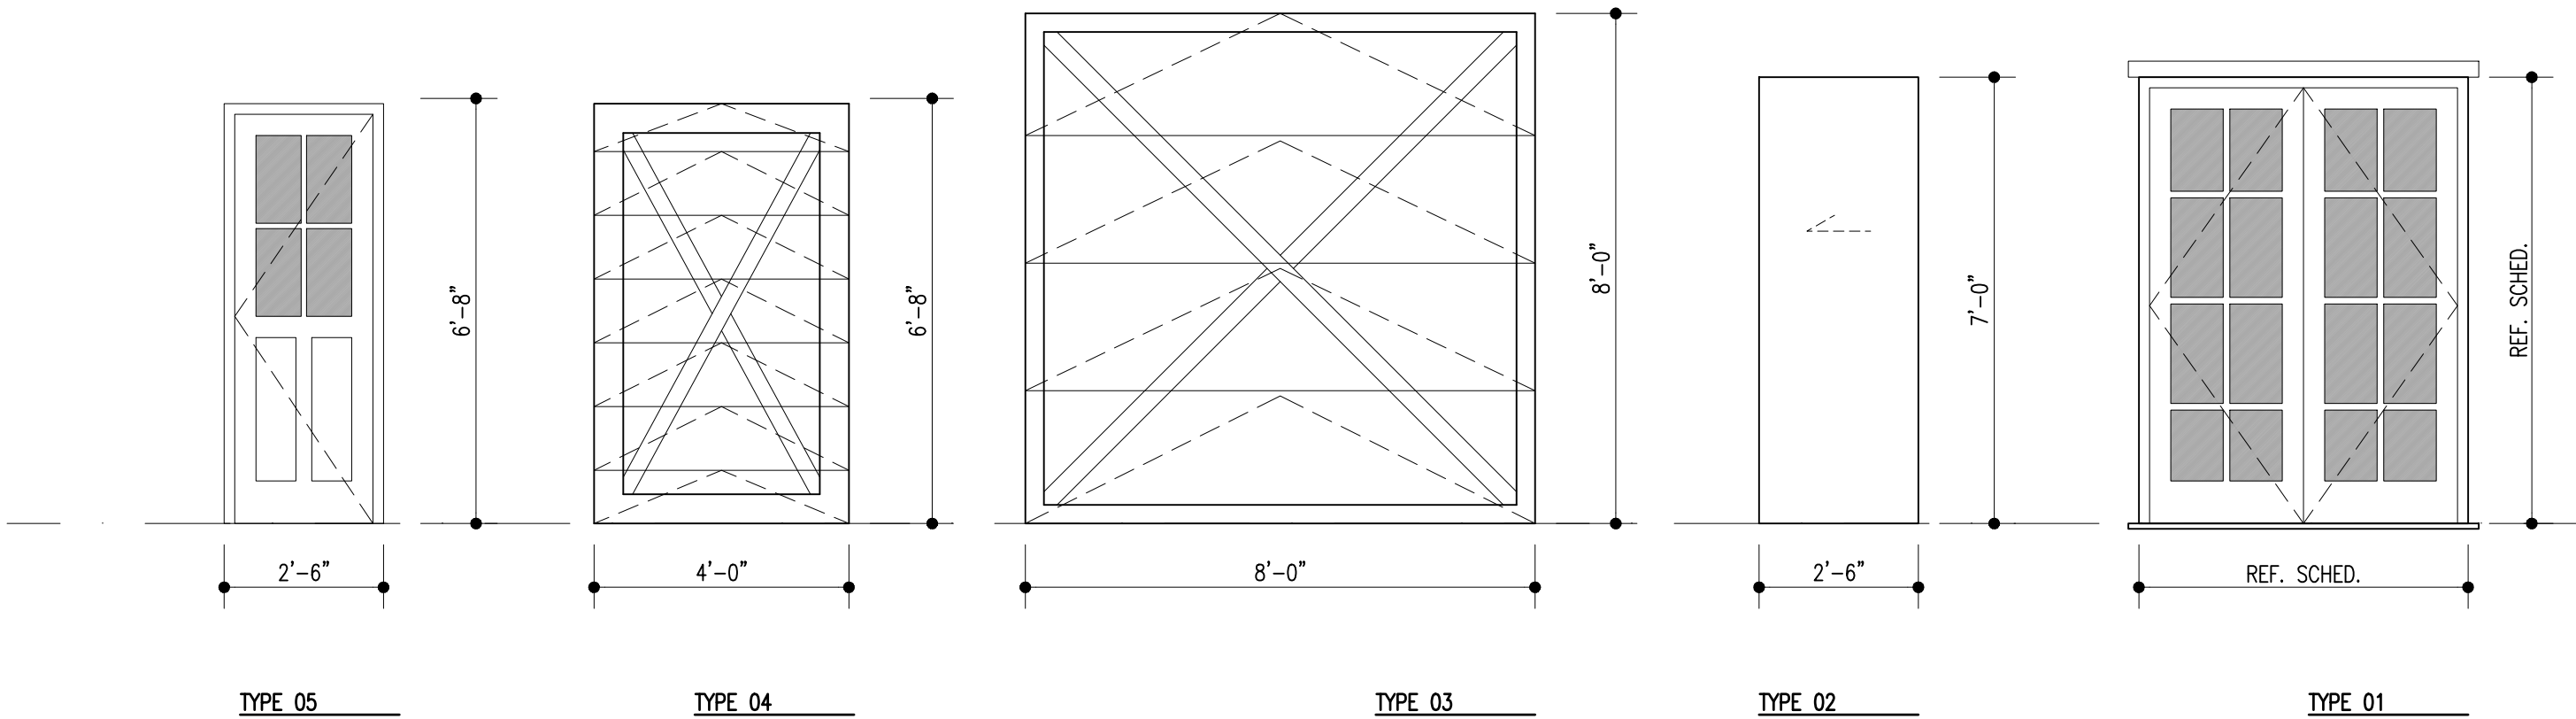

- WINDOW NOTES:
- 1) ALL DIMENSIONS PROVIDED ARE TO OUTSIDE OF FRAME, UNLESS NOTED OTHERWISE (U.N.O.)
 - 2) MANUFACTURER TO SUBMIT SHOP DRAWINGS TO THE CONTRACTOR FOR APPROVAL PRIOR TO FABRICATION
 - 3) UNITS MARKED WITH "*" INDICATE DIMENSIONS THAT NEED TO BE VERIFIED BY THE MANUFACTURER
 - 4) STEEL WINDOWS TO HAVE L6E-366 INSULATED GLAZING WITH U VALUE OF .29 AND SHGC OF NR
 - 5) GLAZING TO HAVE U FACTOR .35 MAX / SHGC NR PER ENERGY CODE
 - 6) ANY HAZARDOUS GLAZING LOCATIONS PER IRC CODE R308.4 SHALL BE TEMPERED
 - 7) CASEMENT WINDOWS TO BE SIDE HUNG AND SWINGING OUT WITH INSECT SCREENS FOR ALL OPERATING VENTILATORS
 - 8) REFERENCE EXTERIOR ELEVATIONS FOR CASEMENT SWING DIRECTION
 - 9) FIELD VERIFY ALL CORNER UNITS
 - 10) INTERIOR FINISH TO BE COORDINATED WITH INTERIOR DESIGNER
 - 11) WINDOWS MAY REQUIRE OVER FRAMING TO ALLOW FOR DRYWALL RETURN AND/OR BASEBOARD RETURN AT JAMBS REFER A6 FOR DETAILS.

WINDOW SCHEDULE														
WINDOW				SPECIFICATION				DIVIDED LITE		COLOR		REMARKS:	MARK	
MARK	TYPE	(+EGRESS)	SIZE (W X H)	MANUFACTURER	MATERIAL	GLASS TYPE	SCREEN	JAMB	PROFILE	SIZE	EXTERIOR			INTERIOR
A	DOUBLE HUNG (+)		5'-4" x 5'-5"	EXISTING									EXISTING TO BE RE-USED	A
B	DOUBLE HUNG		1'-9" x 3'-0"	T.B.D.	METAL-CLAD WOOD	INSULATED		2"			MATCH EXIST.	MATCH EXIST.		B
C	DOUBLE HUNG		3'-0" x 4'-0"	T.B.D.	METAL-CLAD WOOD	INSULATED		2"			MATCH EXIST.	MATCH EXIST.		C
D	DOUBLE HUNG		2'-0" x 4'-0"	T.B.D.	METAL-CLAD WOOD	INSULATED		2"			MATCH EXIST.	MATCH EXIST.		D
E	DOUBLE HUNG		2'-0" x 3'-0"	T.B.D.	METAL-CLAD WOOD	INSULATED		2"			MATCH EXIST.	MATCH EXIST.		E
F	DOUBLE HUNG		2'-0" x 3'-0"	T.B.D.	METAL-CLAD WOOD	INSULATED		2"			MATCH EXIST.	MATCH EXIST.		F

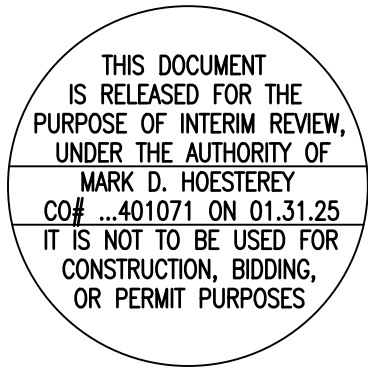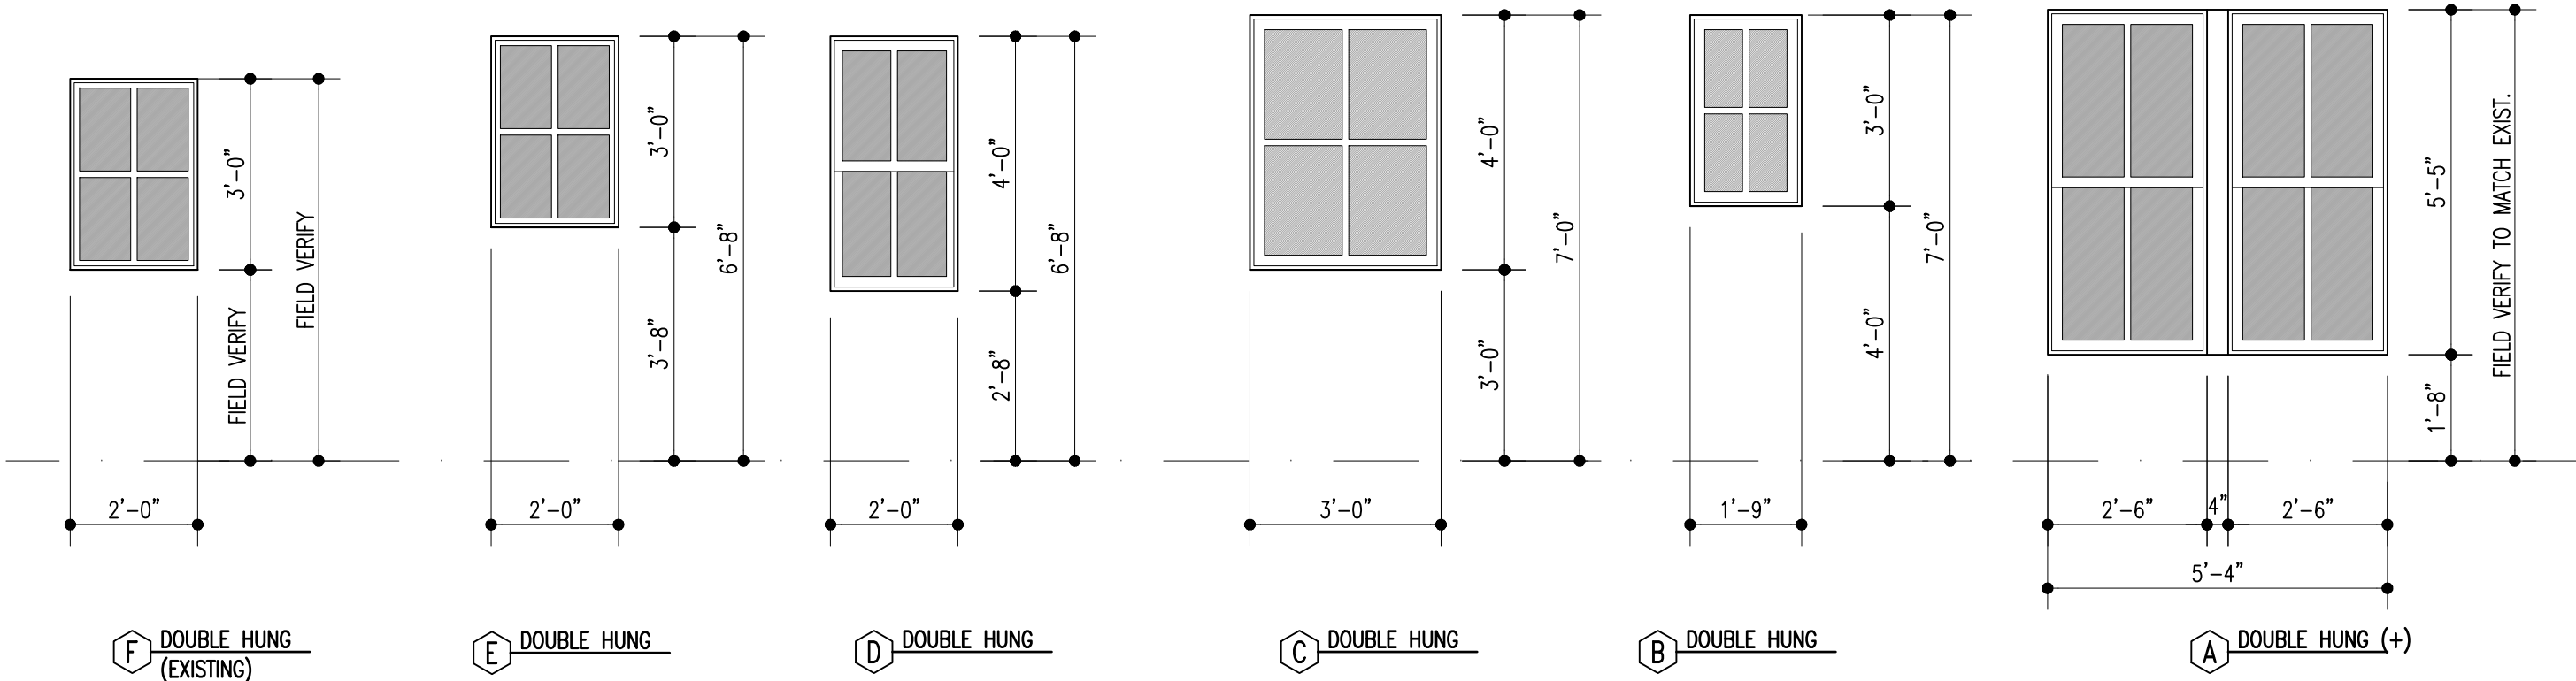


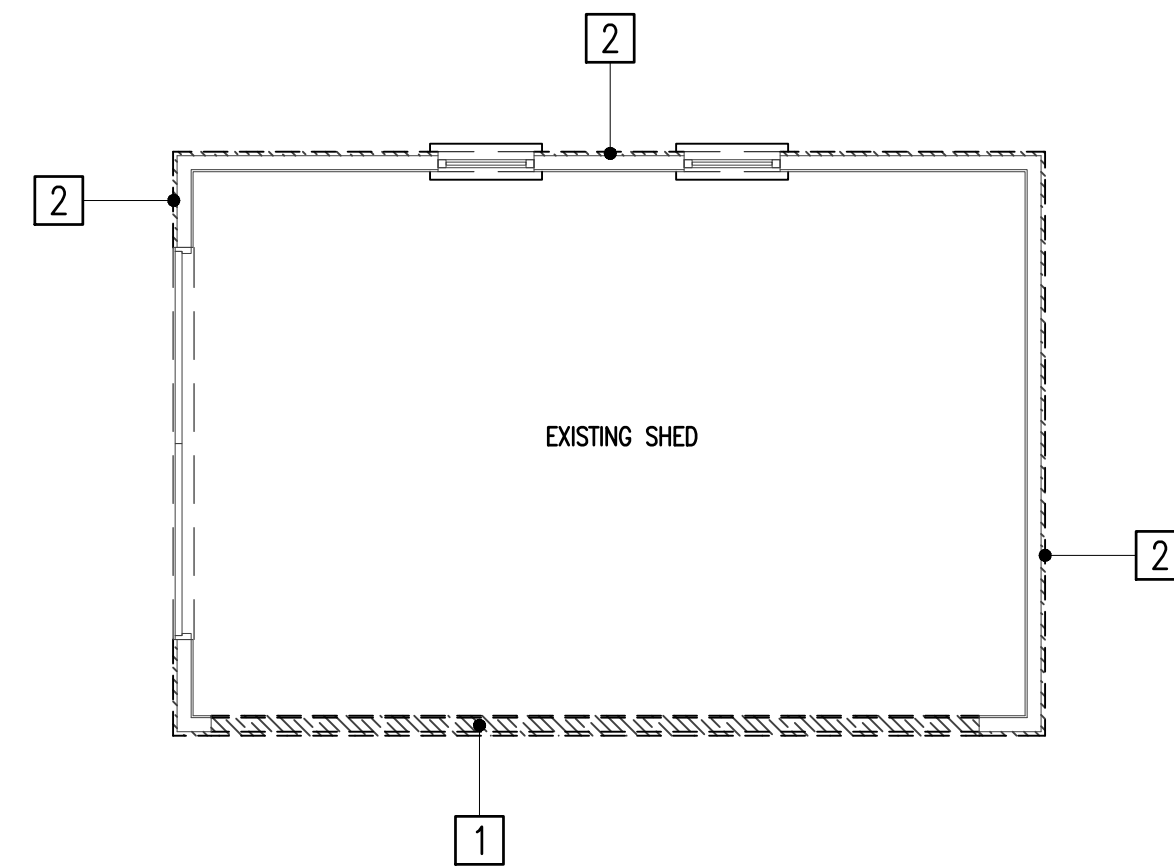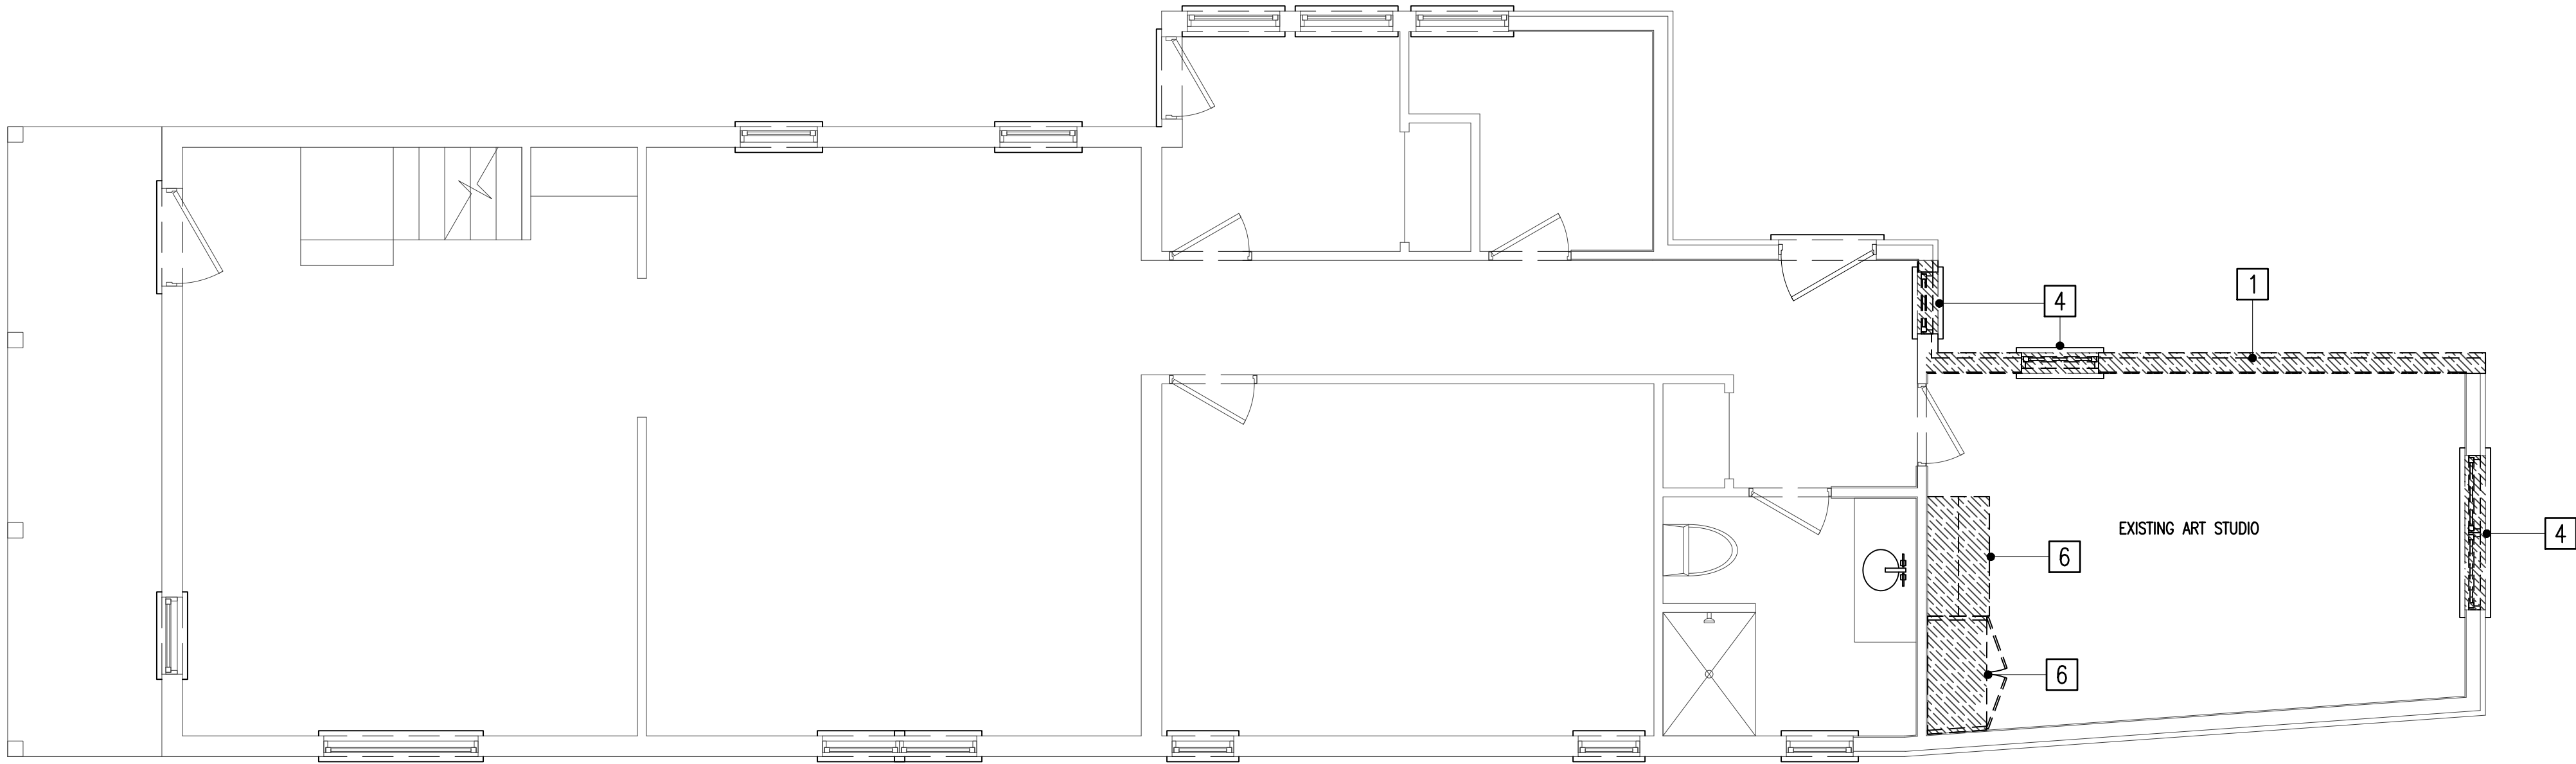

- DEMOLITION NOTES BY NUMBER
- 1 REMOVE EXISTING FRAME CONSTRUCTION AND EXTERIOR FINISH MATERIAL, ADD SHORING AS REQUIRED DURING NEW CONSTRUCTION IN THIS AREA
 - 2 REMOVE EXISTING EXTERIOR FINISH MATERIAL TO FRAMING, STORE ON SITE FOR POSSIBLE REUSE
 - 3 REMOVE EXISTING DOOR/WINDOW AND SILL, STORE ON SITE FOR POSSIBLE REUSE, WIDEN OPENING AS REQUIRED
 - 4 REMOVE EXISTING WINDOW, SILL, AND WALL BELOW TO FLOOR, STORE ON SITE FOR POSSIBLE REUSE, RESIZE OPENING AS REQUIRED
 - 5 REMOVE ALL FINISH FLOOR MATERIALS TO SUB-FLOOR, PREPARE AREA FOR NEW FINISH MATERIAL AS REQUIRED
 - 6 REMOVE EXISTING MILLWORK, INCLUDING ANY SHELVES, CABINETS,

- GENERAL DEMOLITION NOTES
1. CONTRACTOR TO FIELD VERIFY ALL EXISTING CONDITIONS PRIOR TO STARTING WORK
 2. ALL MATERIALS SCHEDULED FOR DEMOLITION SHALL BE DISPOSED OF PROPERLY, U.N.O
 3. CONTRACTOR SHALL PROTECT ALL AREAS INDICATED AS "NO WORK THIS AREA" FROM DUST, DEBRIS, AND DAMAGE FROM THE DURATION OF THE WORK
 4. WHERE REQUIRED, CUTTING AND PATCHING OF EXISTING MATERIALS AND FINISH SHALL BE WITH IDENTICAL MATERIALS AND FINISHES, BLENDED TO FLUSH, SMOOTH, AND OTHERWISE INDISTINGUISHABLE FROM ADJACENT SURFACES UNTOUCHED
 5. CONTRACTOR TO MAINTAIN A CLEAN JOB SITE, AND ALL SUCH MATERIALS REMOVED EACH DAY SHALL BE DISPOSED OF AT THE END OF EACH DAY IN AN APPROVED MANNER. BROOM SWEEP FLOORS IN ALL AFFECTED AREAS
 6. CONTRACTOR TO PROTECT ALL EXPOSED AREAS FROM INCLEMENT WEATHER DURING THE COURSE OF DEMOLITION AND CONSTRUCTION
 7. CONTRACTOR TO SHORE AND BRACE ALL STRUCTURE AS REQUIRED DURING DEMOLITION AND CONSTRUCTION
 8. WHERE BRICK OR STONE VENEER IS TO BE REMOVED, CONTRACTOR TO ALLOW FOR NEW BRICK TO BE TOOTHED IN WITH EXISTING TO REMAIN WHERE APPLICABLE
 9. CONTRACTOR TO CONSULT WITH ARCHITECT ON REUSE AND RELOCATION OF MECHANICAL AND ELECTRICAL EQUIPMENT WHERE NECESSARY
 10. CONTRACTOR TO REMOVE EXISTING ELECTRICAL FIXTURES AS REQUIRED AND STORE ON SITE FOR POSSIBLE REUSE
 11. ALL DOORS, DOOR HARDWARE, APPLIANCES AND PLUMBING FIXTURES TO BE STORED IN A SAFE PLACE FOR POSSIBLE REUSE BY OWNER
 12. ROOF TO BE REPLACED ON EXISTING BUILDING – REF. A1.03.02

- DEMOLITION LEGEND
- EXISTING CONSTRUCTION TO BE REMOVED
 - EXISTING CONSTRUCTION TO REMAIN
 - EXISTING WINDOW TO BE REMOVED, STORE FOR POSSIBLE REUSE
 - EXISTING DOOR TO BE REMOVED, STORE FOR POSSIBLE REUSE
 - EXISTING MILLWORK TO BE REMOVED
 - EXISTING PLUMBING FIXTURE TO BE REMOVED

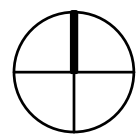


01 FIRST FLOOR DEMOLITION PLAN

SCALE

1/4" = 1'-0"

© STOCKER HOESTERY MONTENEGRO, PLLC, 2025
These documents have been prepared specifically for the Liebl Residence. They are not suitable for use on other projects or in other locations without the approval of the Architect.

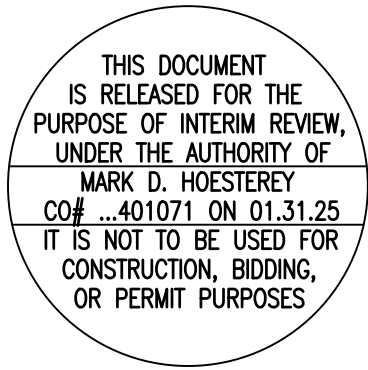

shm ARCHITECTS

126 Elk Avenue, Suite 1W, Crested Butte, Colorado 81224
970.713.0700 · 214.252.3840 Fax · shmarchitects.com

LIEBL REMODEL
CRESTED BUTTE, COLORADO
Design Development
NOT FOR CONSTRUCTION

SHM PROJECT #
24-069

ISSUE DATE
JANUARY 31, 2025

FIRST DEMOLITION FLOOR
PLAN


D2.01

LEGEND


- EXISTING FLOOR AREA COUNTED AS 1X AREA
- PROPOSED FLOOR AREA COUNTED AS 1X AREA
- COVERED OUTDOOR SPACE COUNTED AS 1/2X AREA

FLOOR AREA


TOTAL EXISTING PRIMARY SF	2,086 SF
EXISTING FIRST FLOOR AREA	1,390 SF
EXISTING SECOND FLOOR AREA	644 SF
COVERED PORCH (1/2 X AREA)	52 SF
EXISTING SHED	216 SF
TOTAL PROPOSED SF	384 SF
PROPOSED FIRST FLOOR AREA	56 SF
PROPOSED SHED AREA	112 SF
EXISTING SHED	216 SF
NEW PROPOSED PRIMARY SF	2,470 SF
TOTAL LOT AREA	7812
ALLOWABLE SF (7812 X 0.32)	2500 SF
PROPOSED UNHEATED GARAGE	435 SF

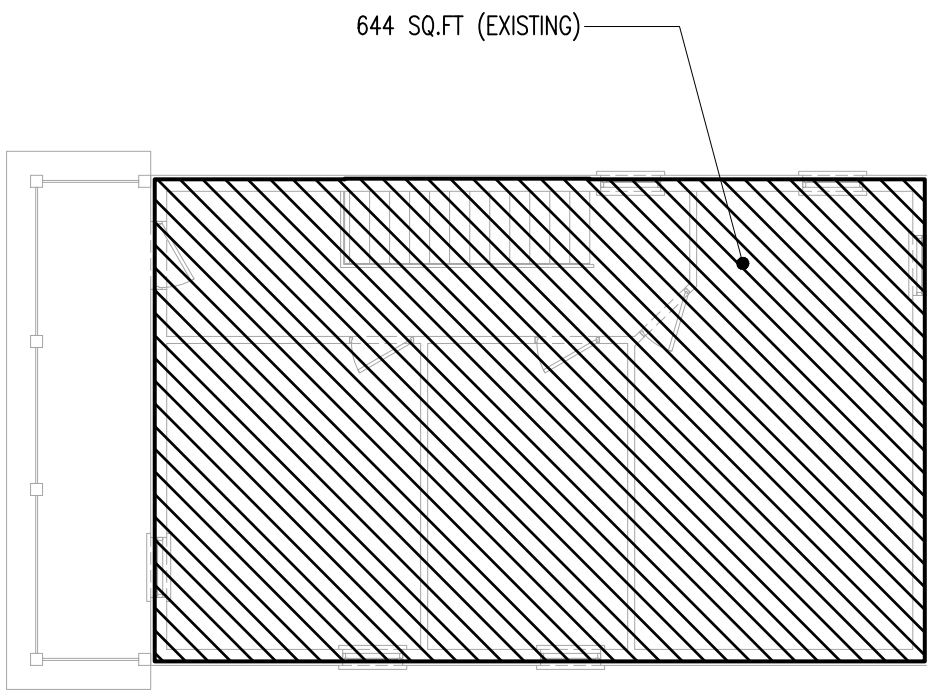


02 SECOND FLOOR EXISTING PLAN
SCALE: 1/8" = 1'-0"

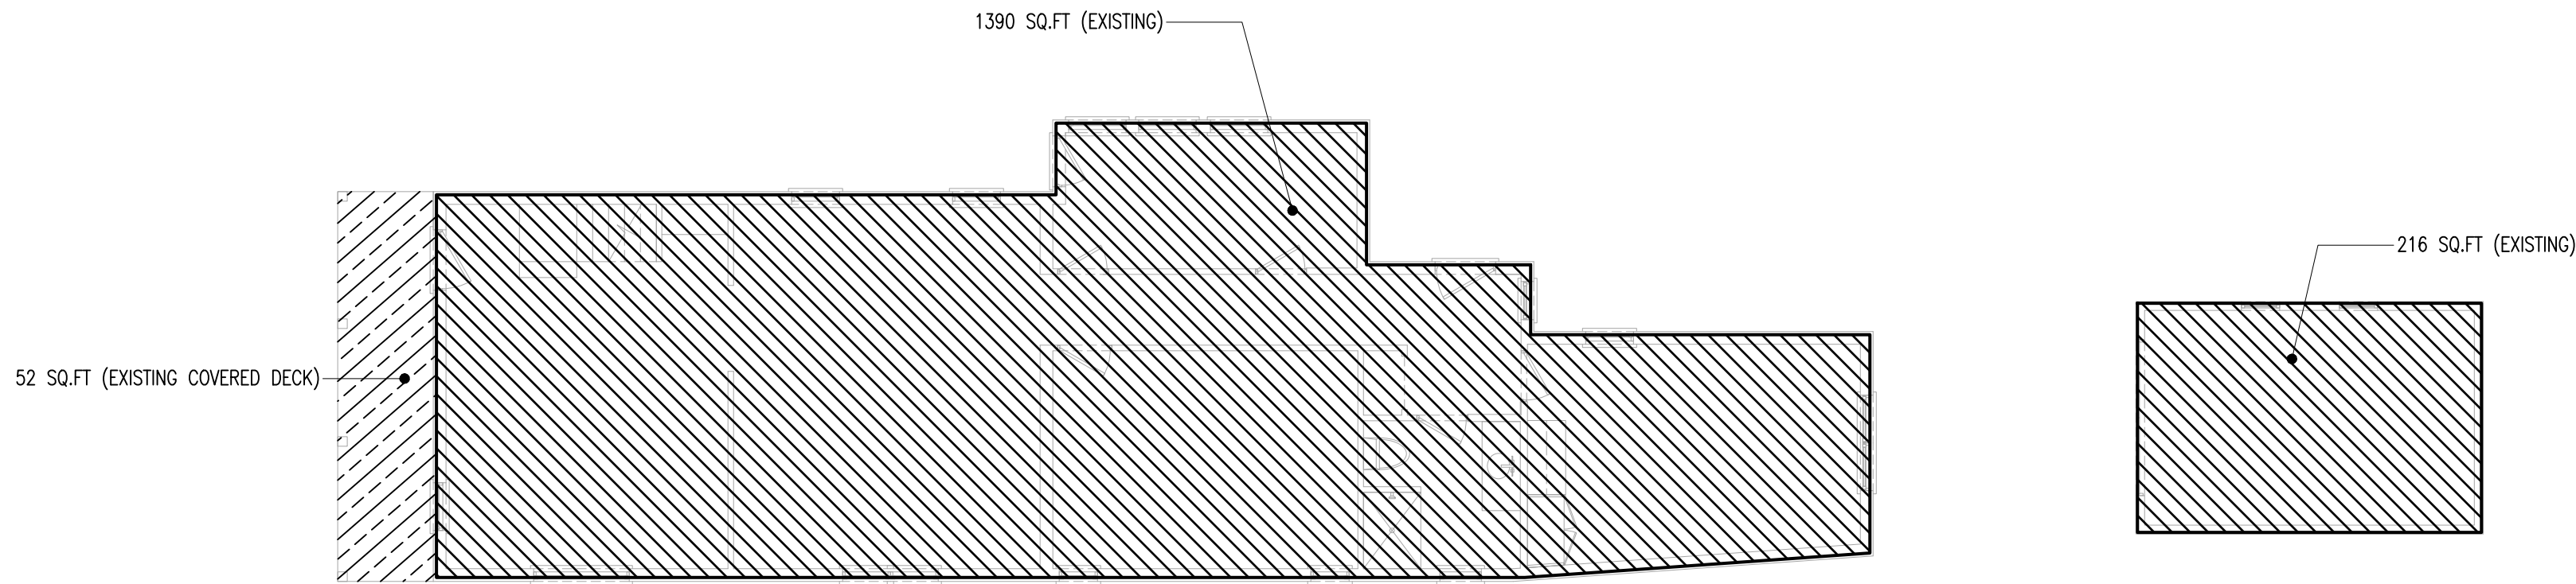


01 FIRST FLOOR EXISTING PLAN
SCALE: 1/8" = 1'-0"

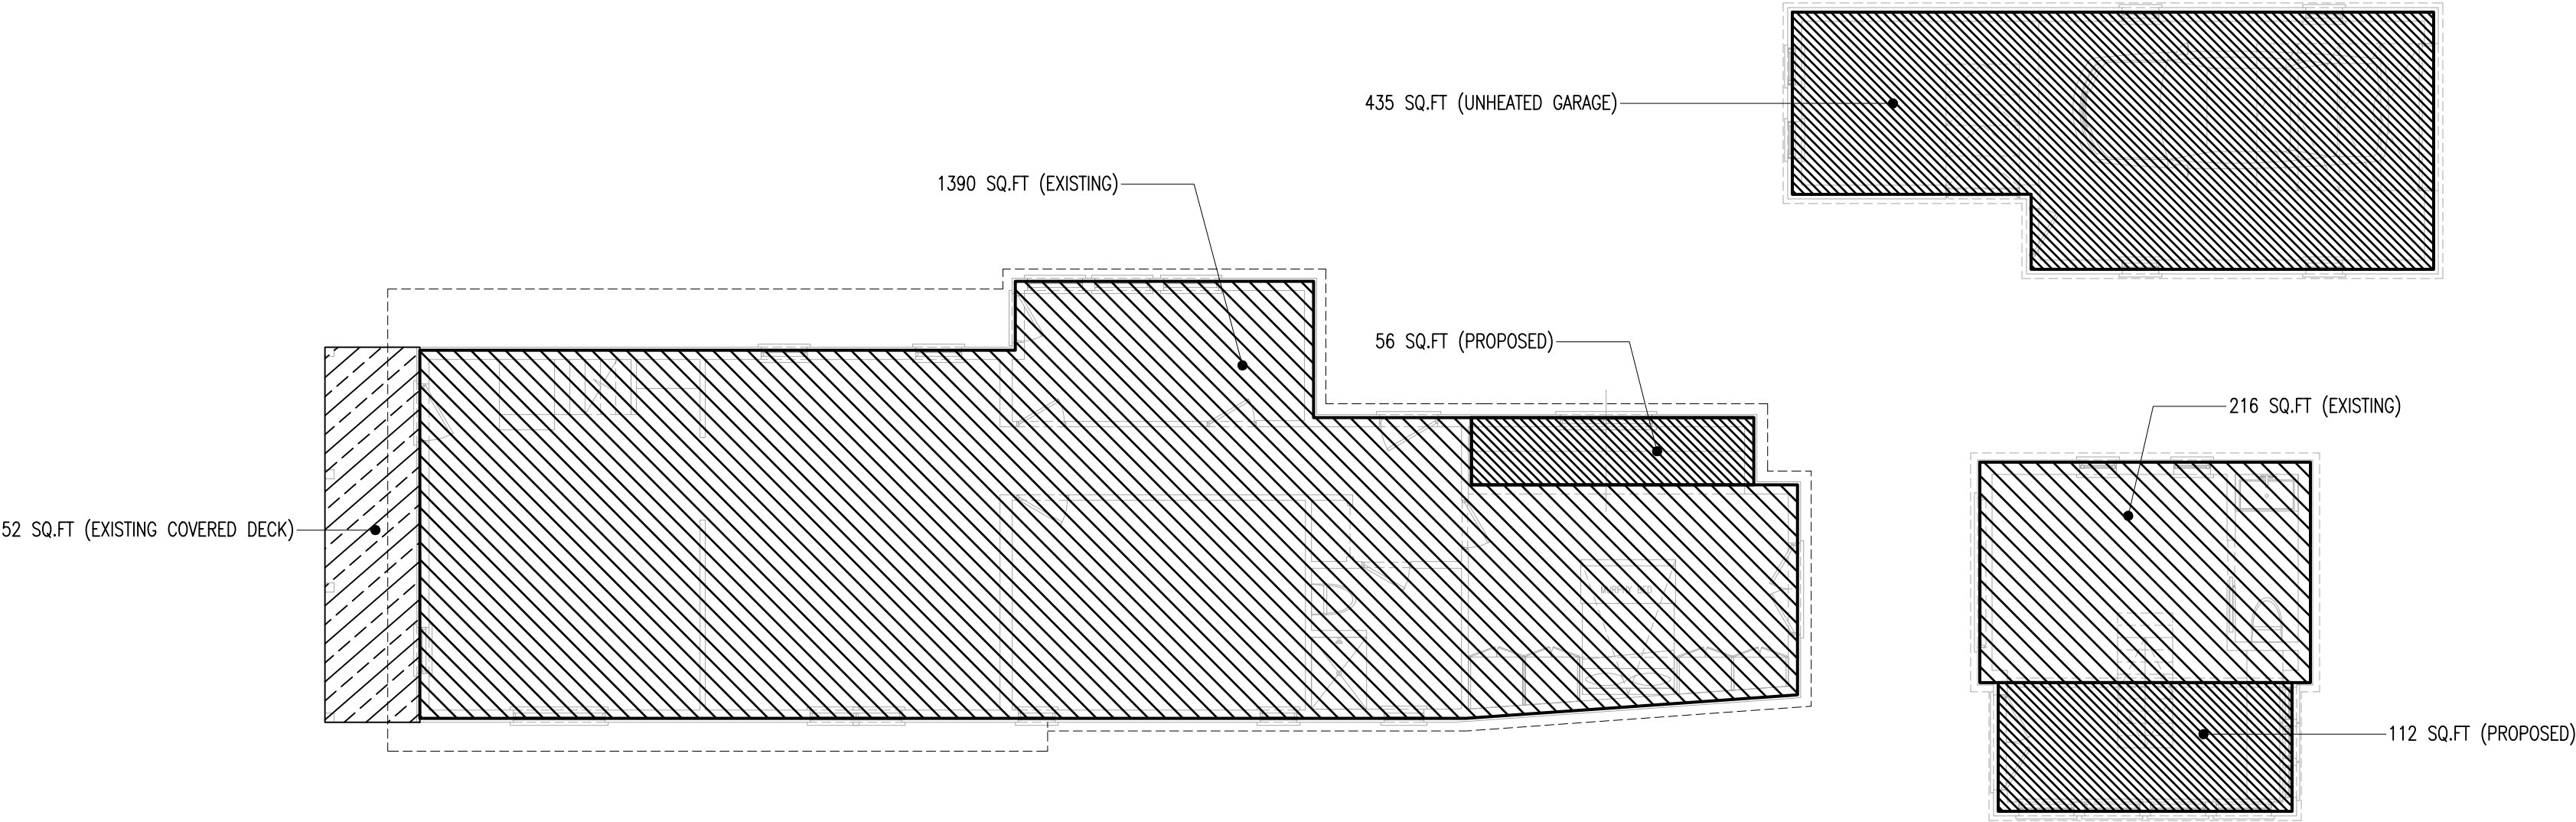


03 FIRST FLOOR PROPOSED PLAN
SCALE: 1/8" = 1'-0"

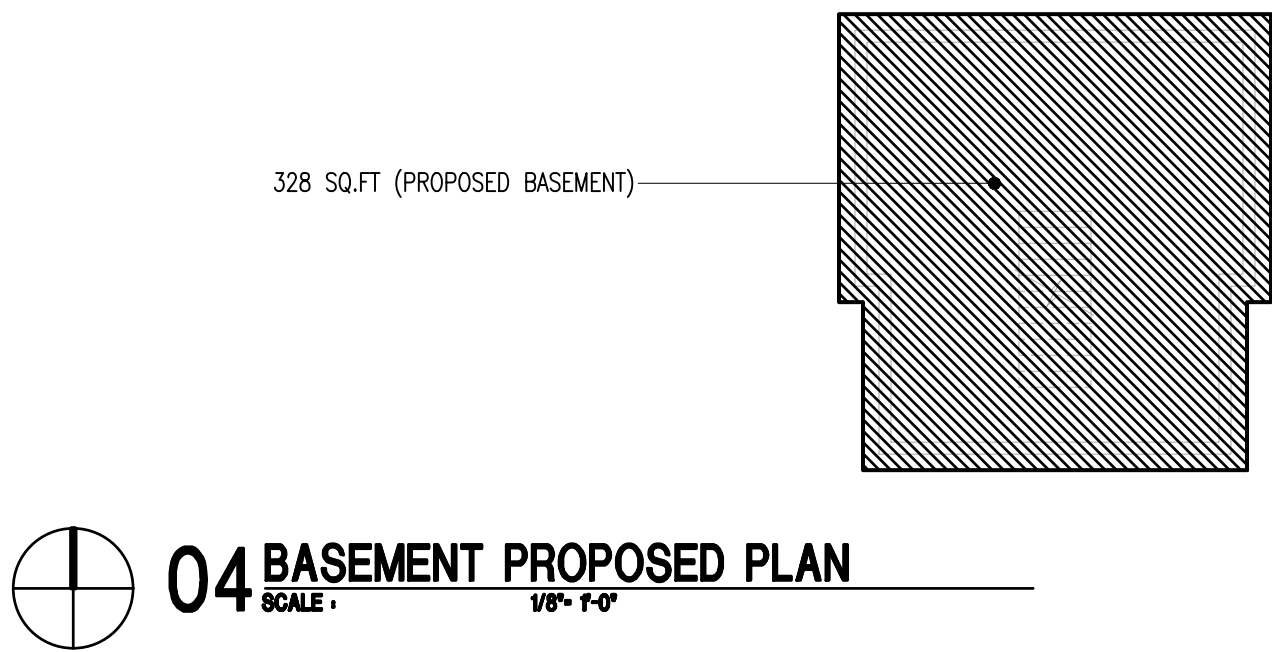

04 BASEMENT PROPOSED PLAN
SCALE: 1/8" = 1'-0"

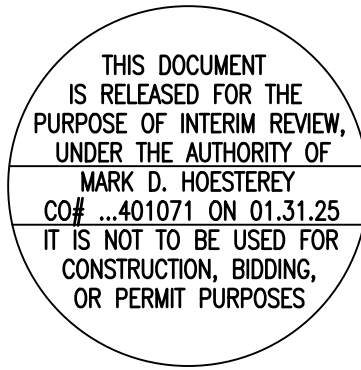

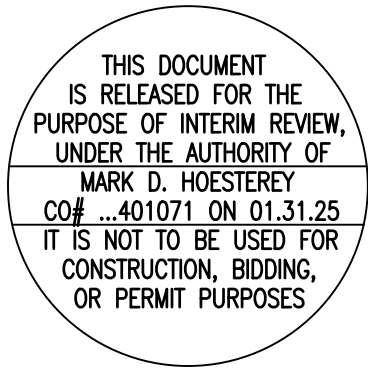




shm ARCHITECTS
126 Elk Avenue, Suite 1W, Crested Butte, Colorado 81224
970.713.0700 • 214.252.3840 Fax • shmarchitects.com


LIEBL REMODEL
CRESTED BUTTE, COLORADO
Design Development
NOT FOR CONSTRUCTION

SHM PROJECT #
24-069


ISSUE DATE
JANUARY 31, 2025

EXTERIOR RENDERS

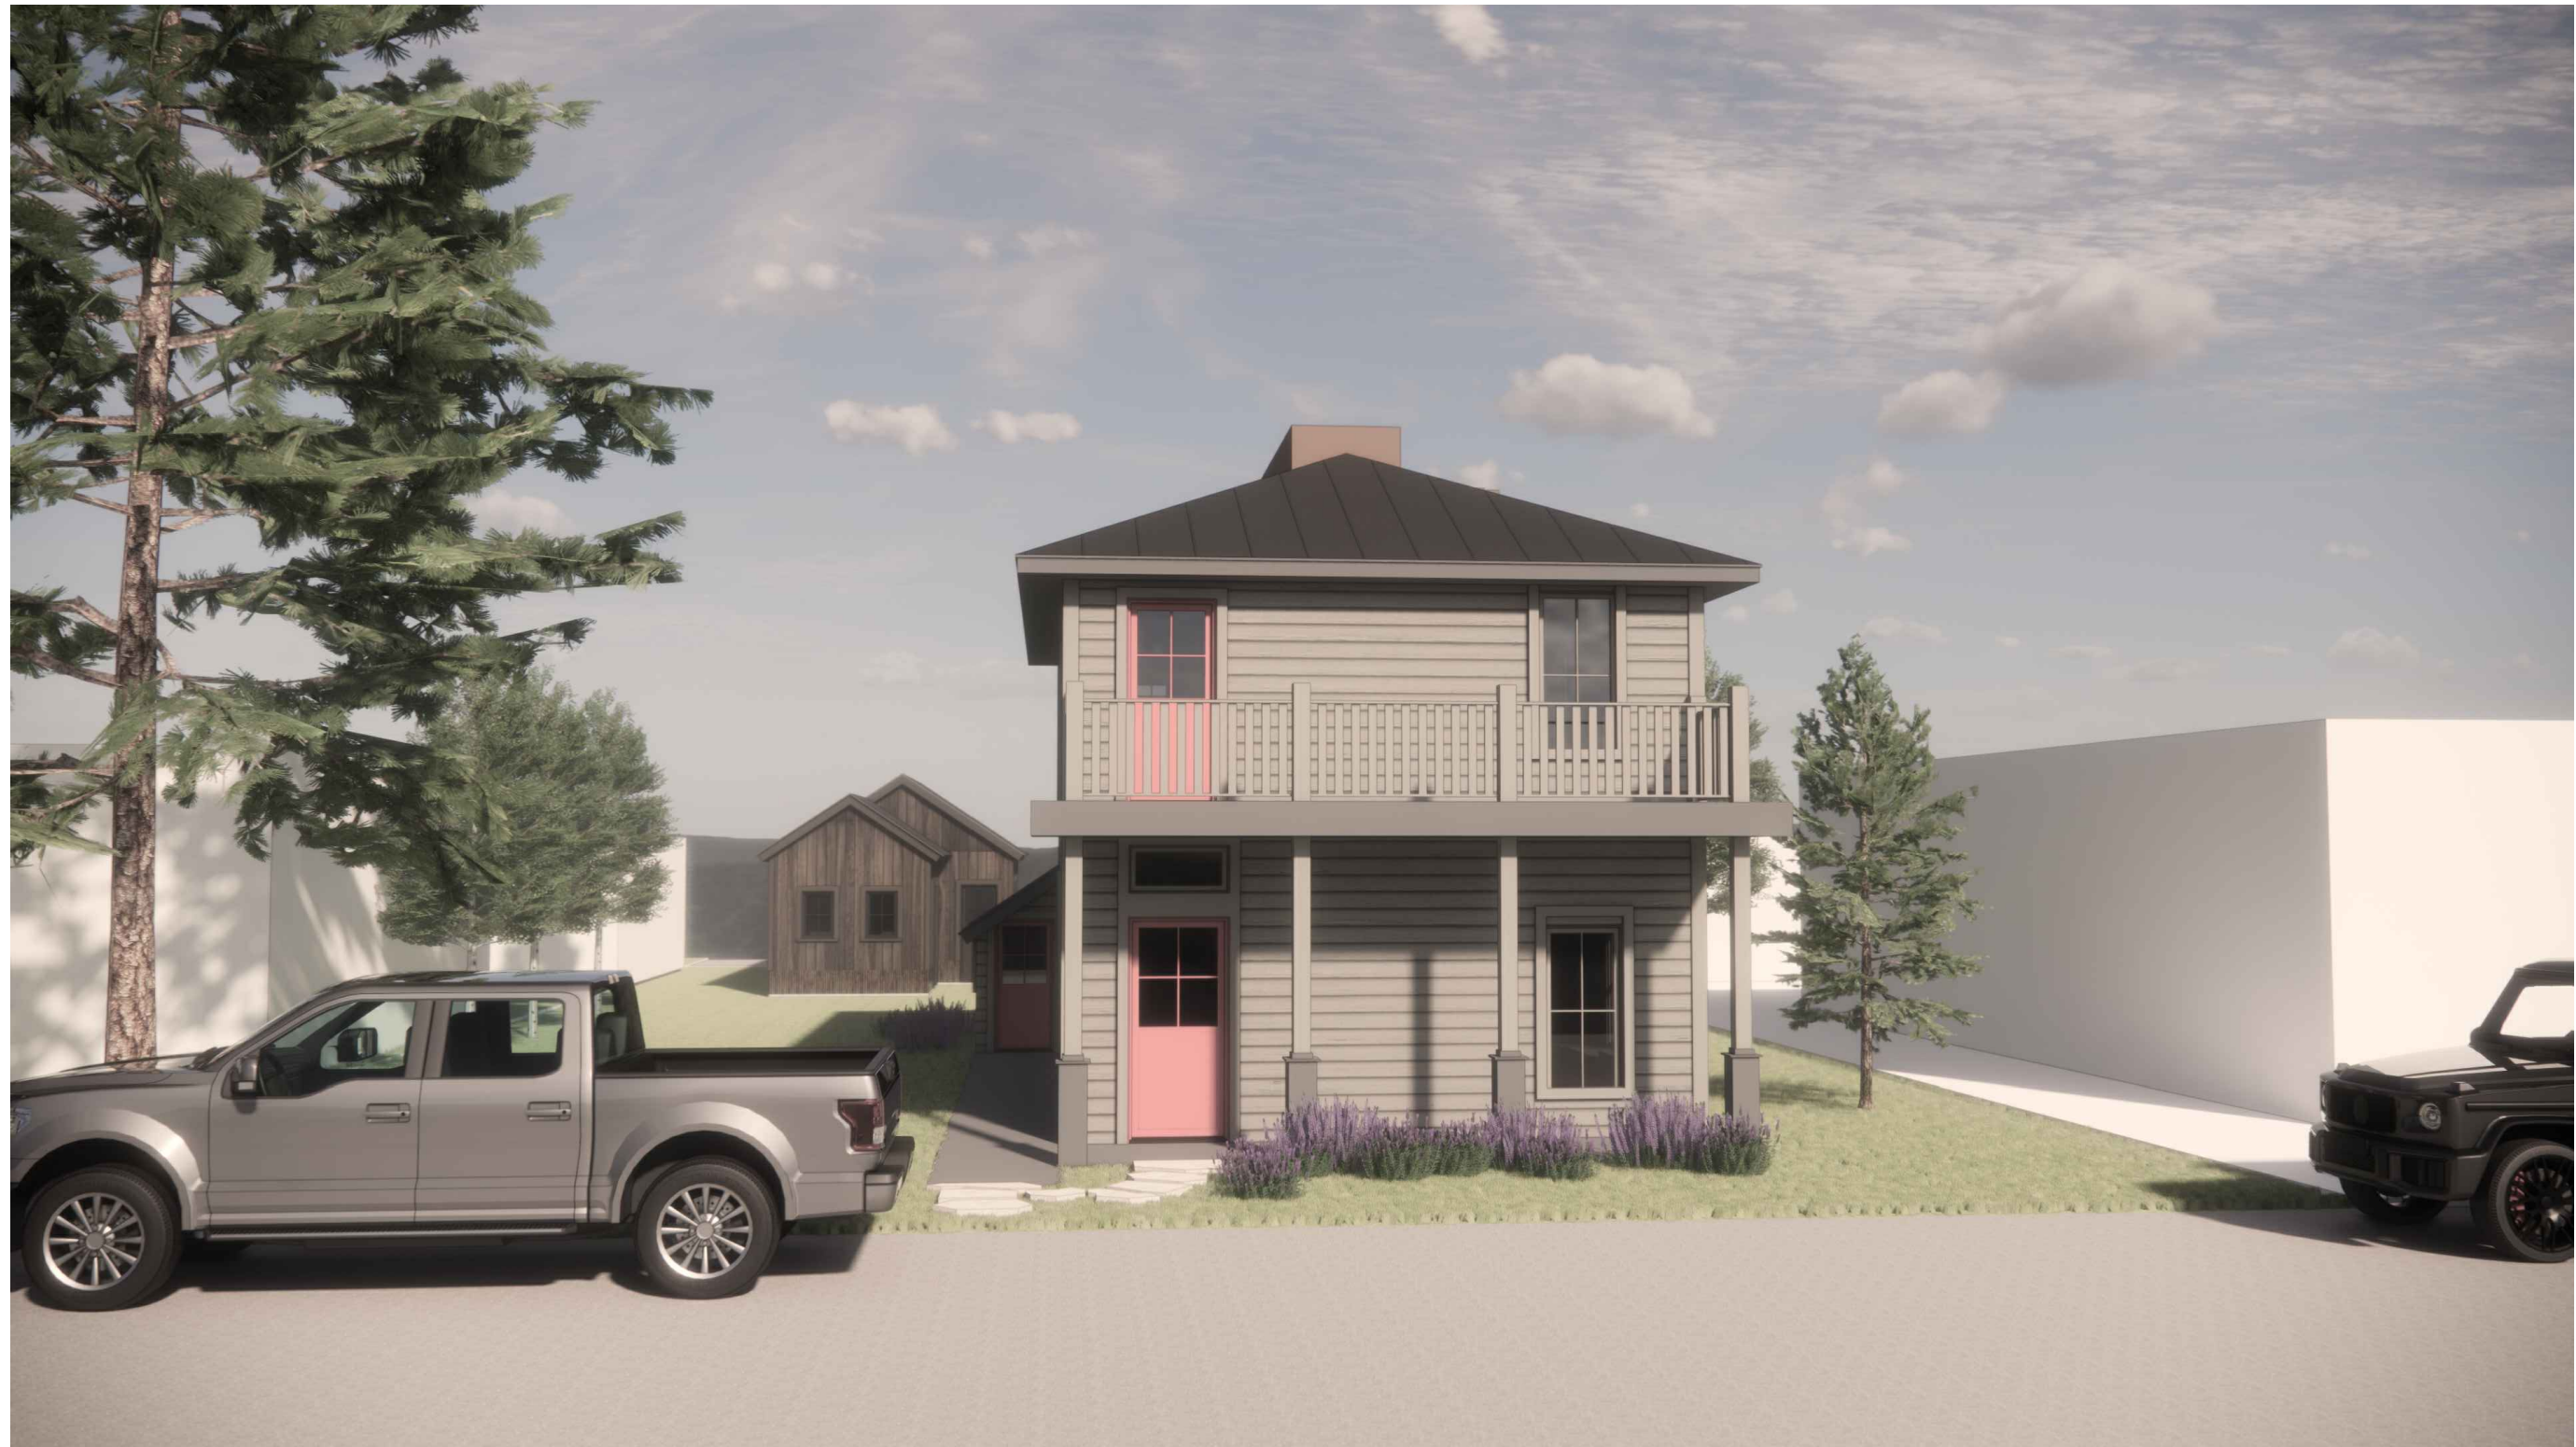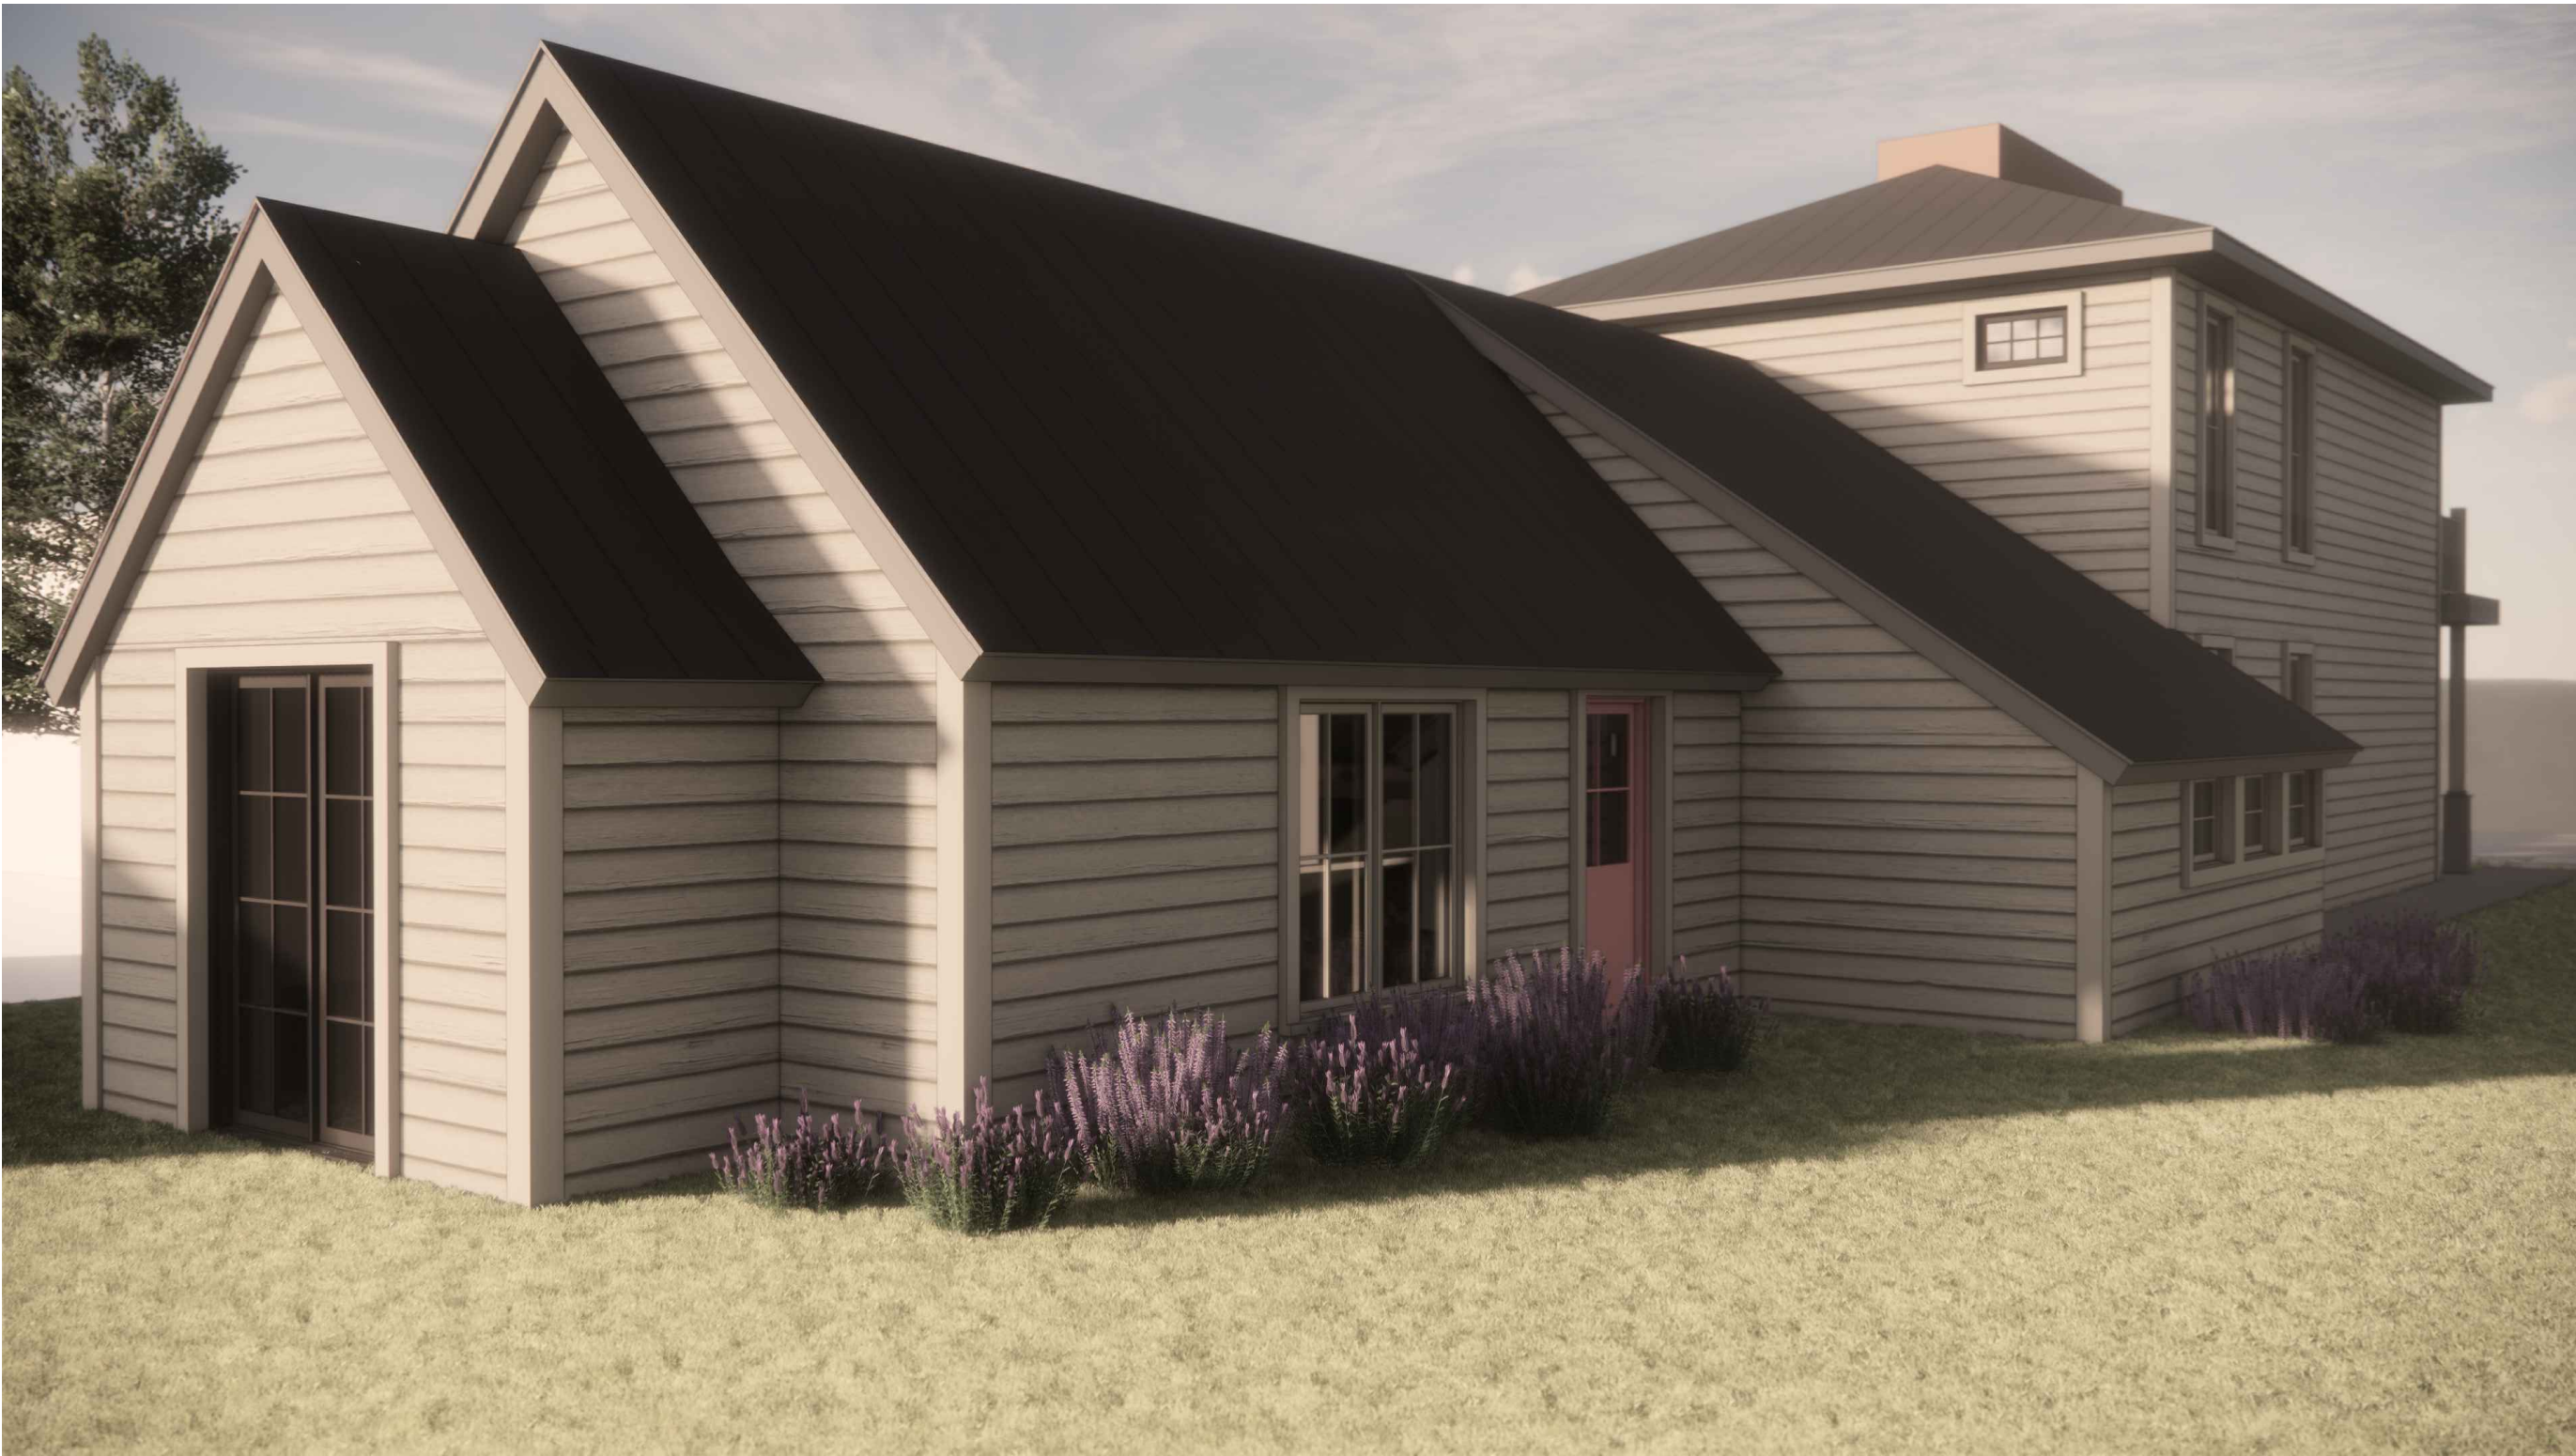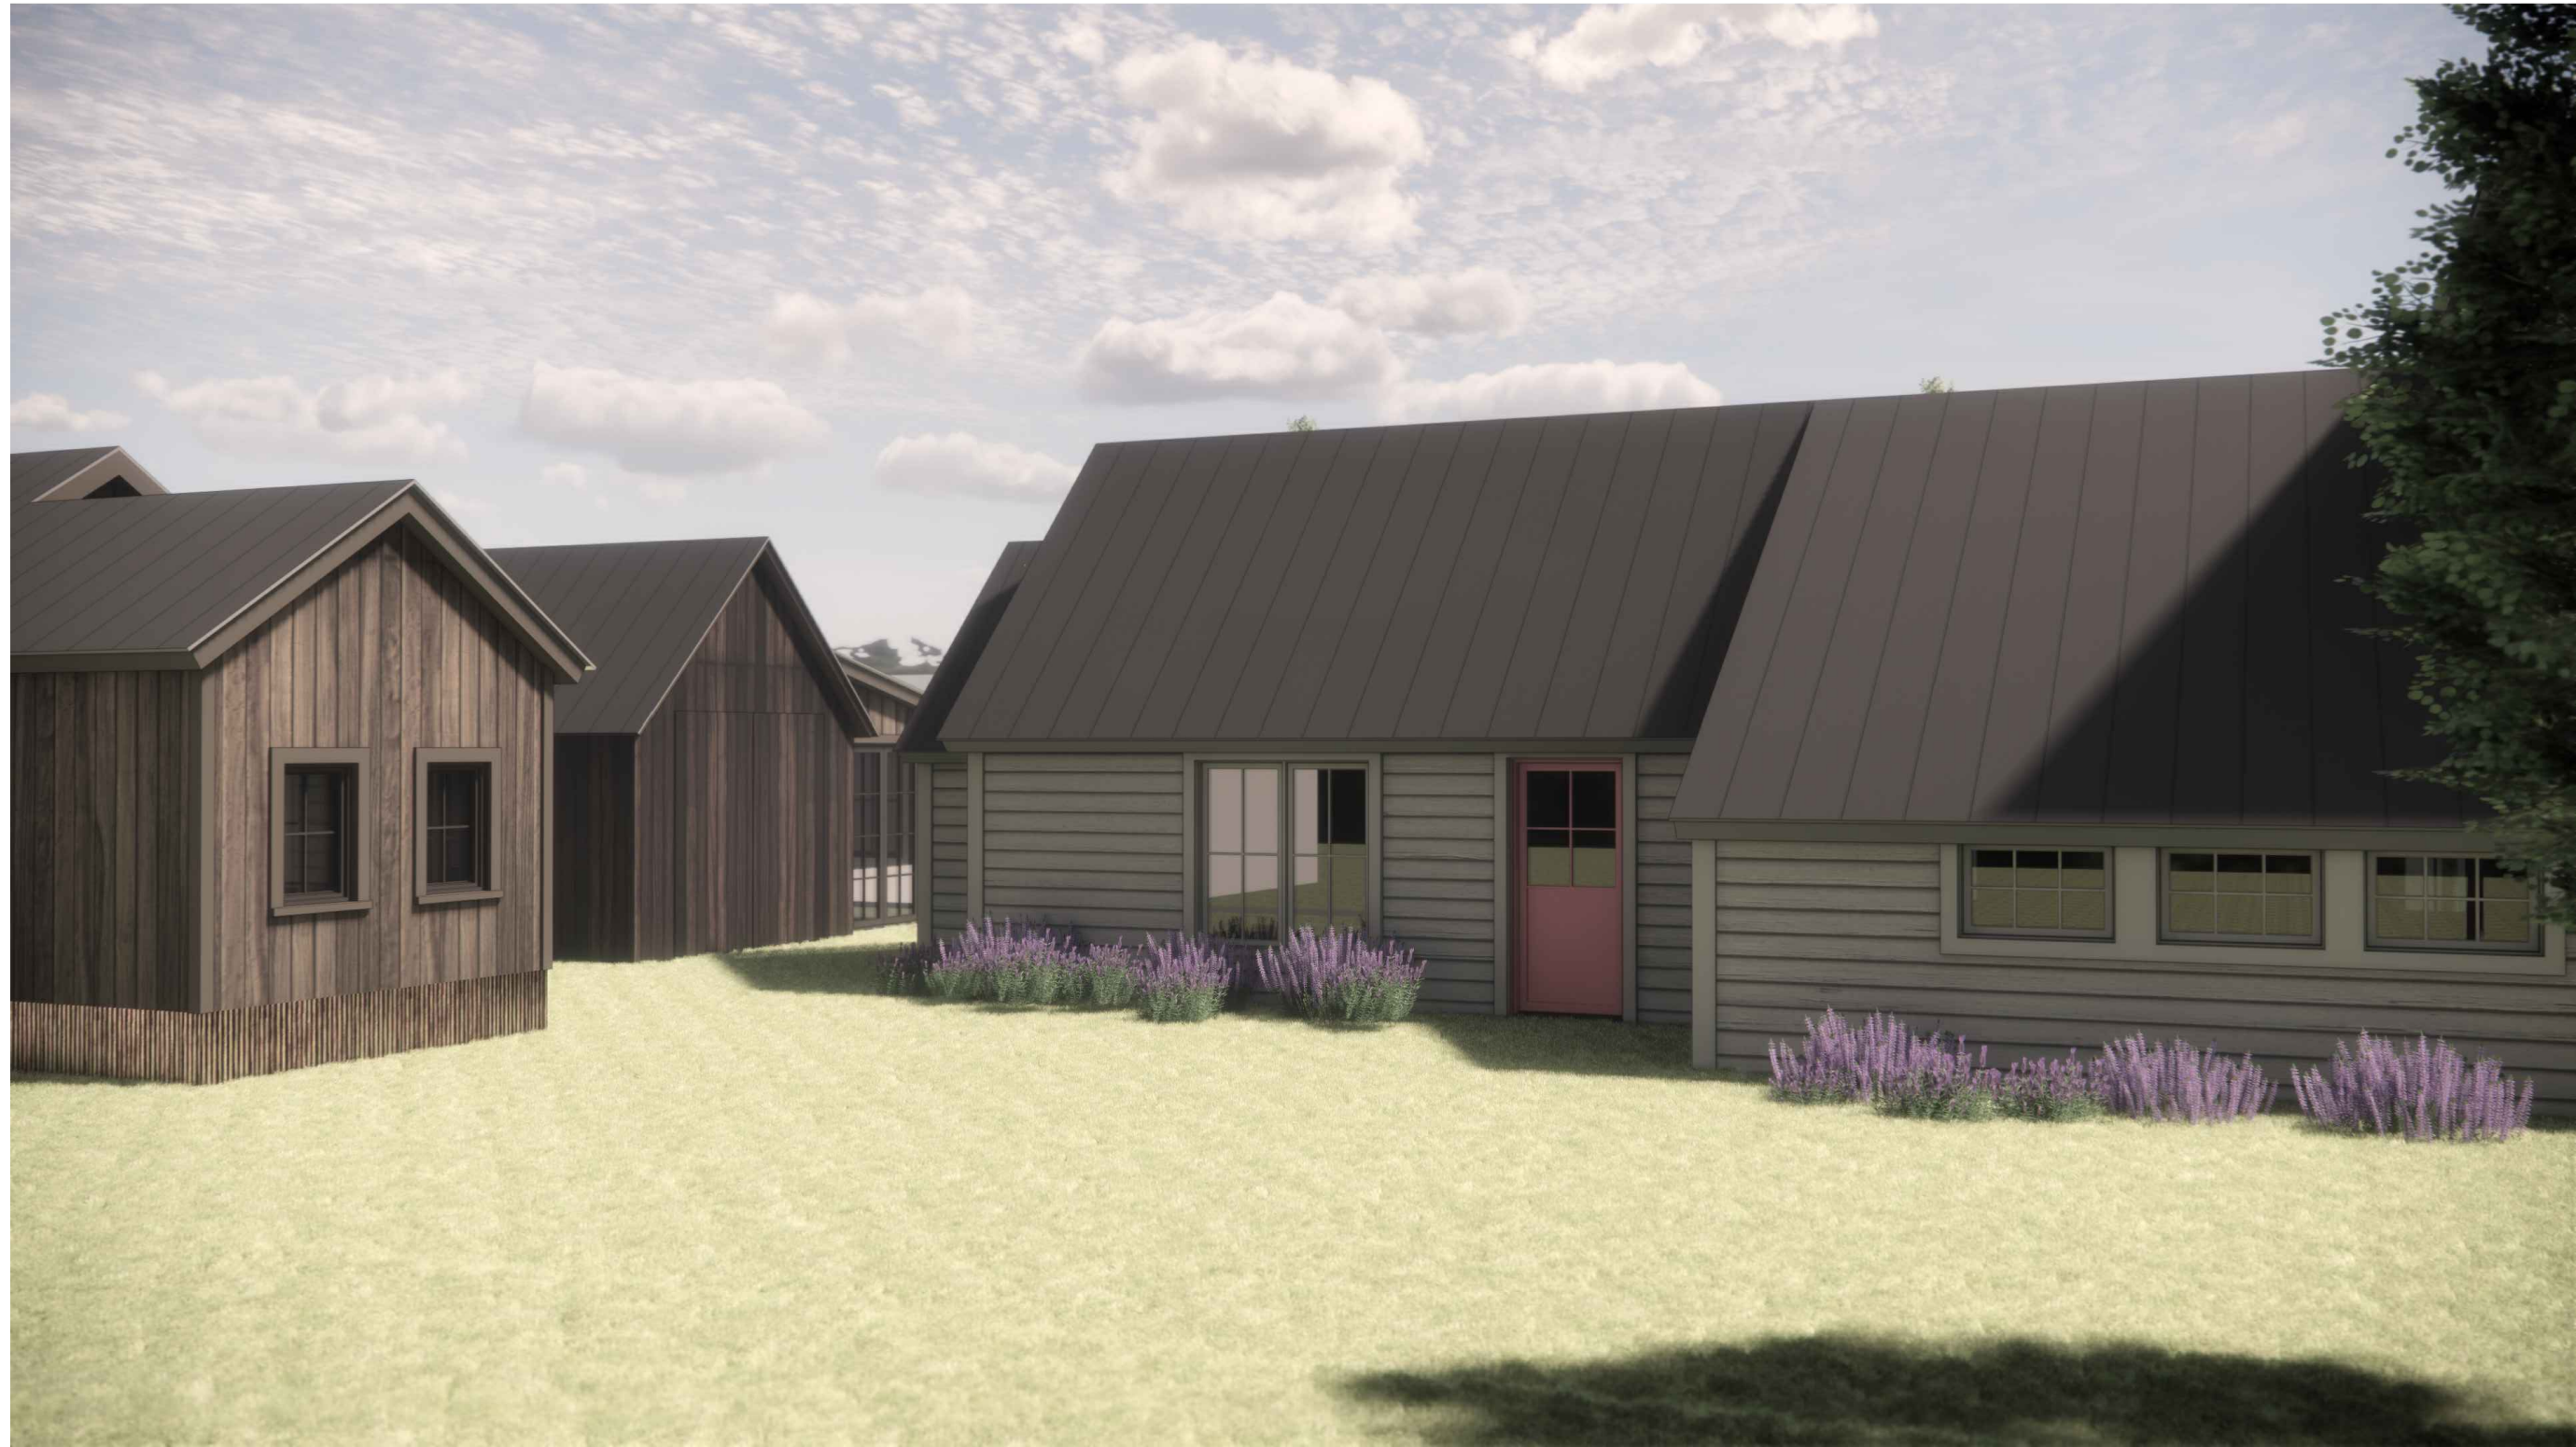


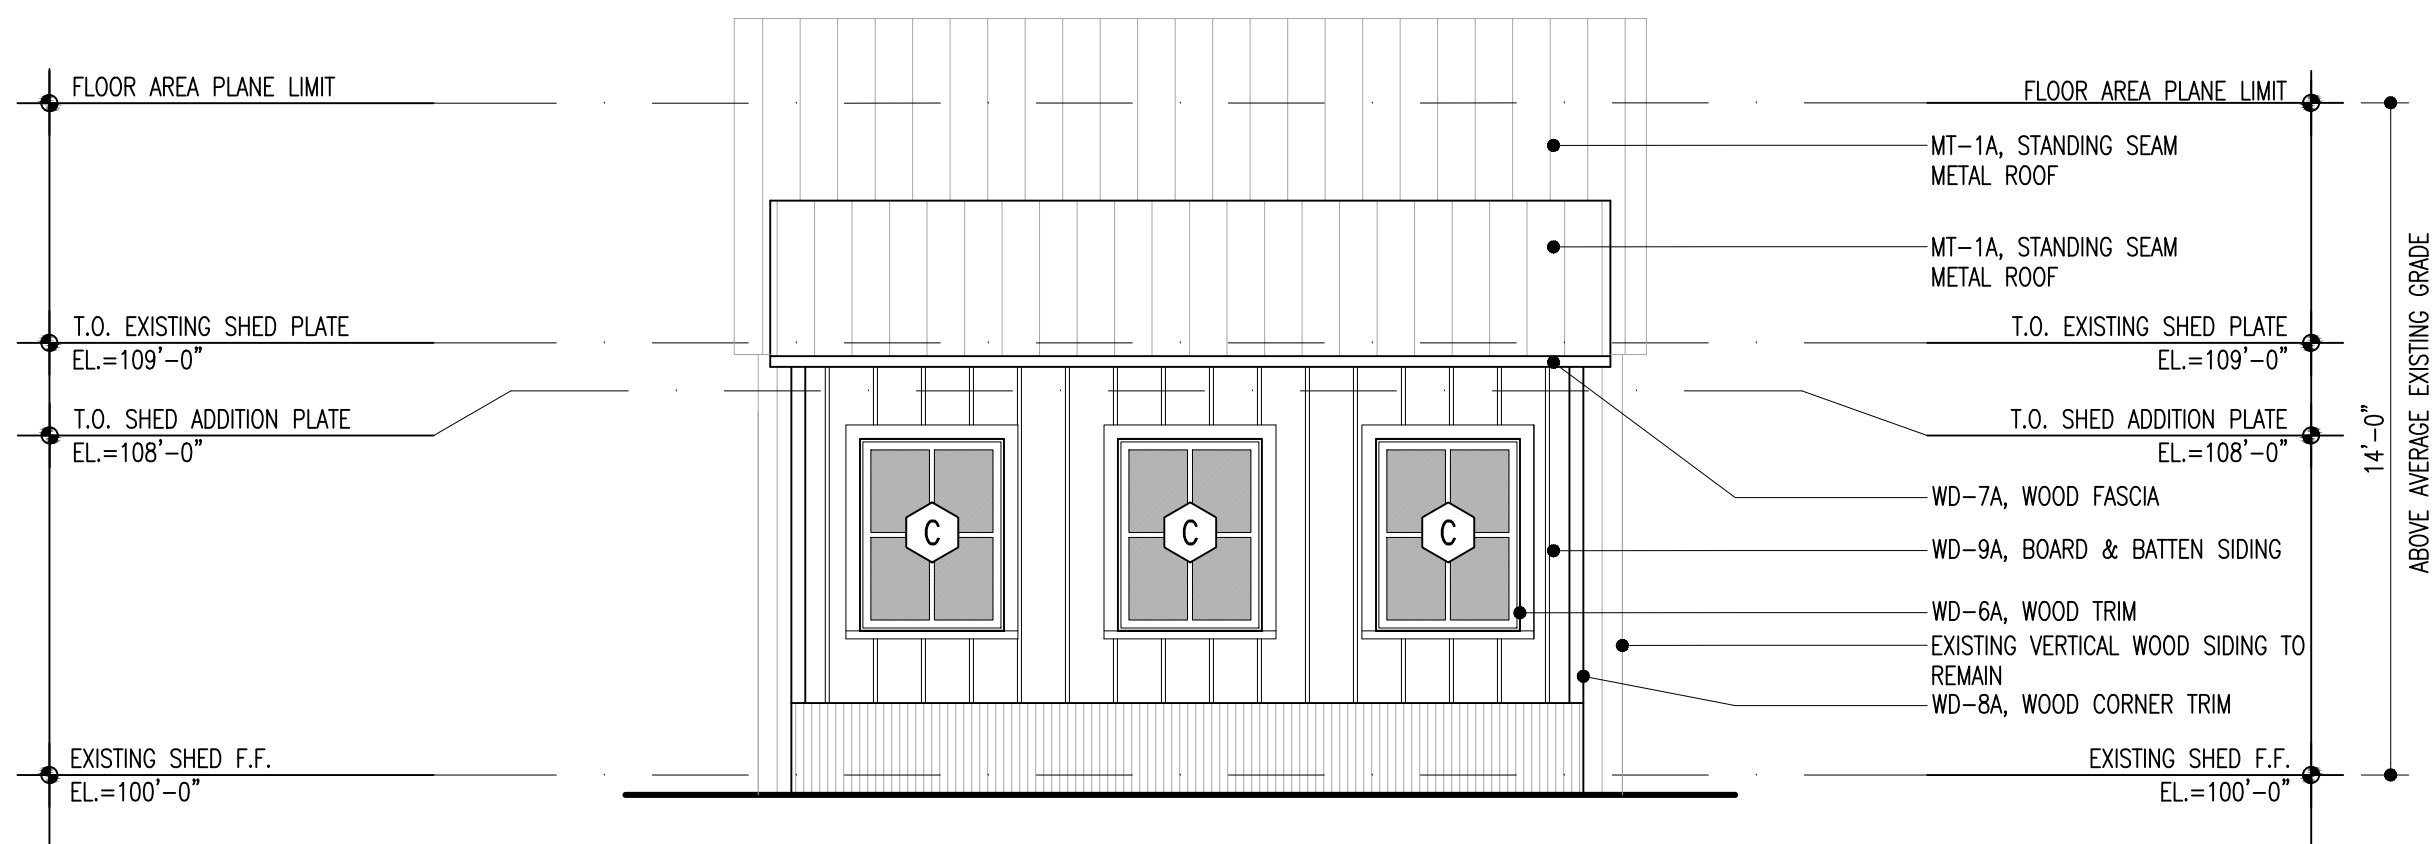


04 WEST ELEVATION - PROPOSED
SCALE: 1/4"=1'-0"

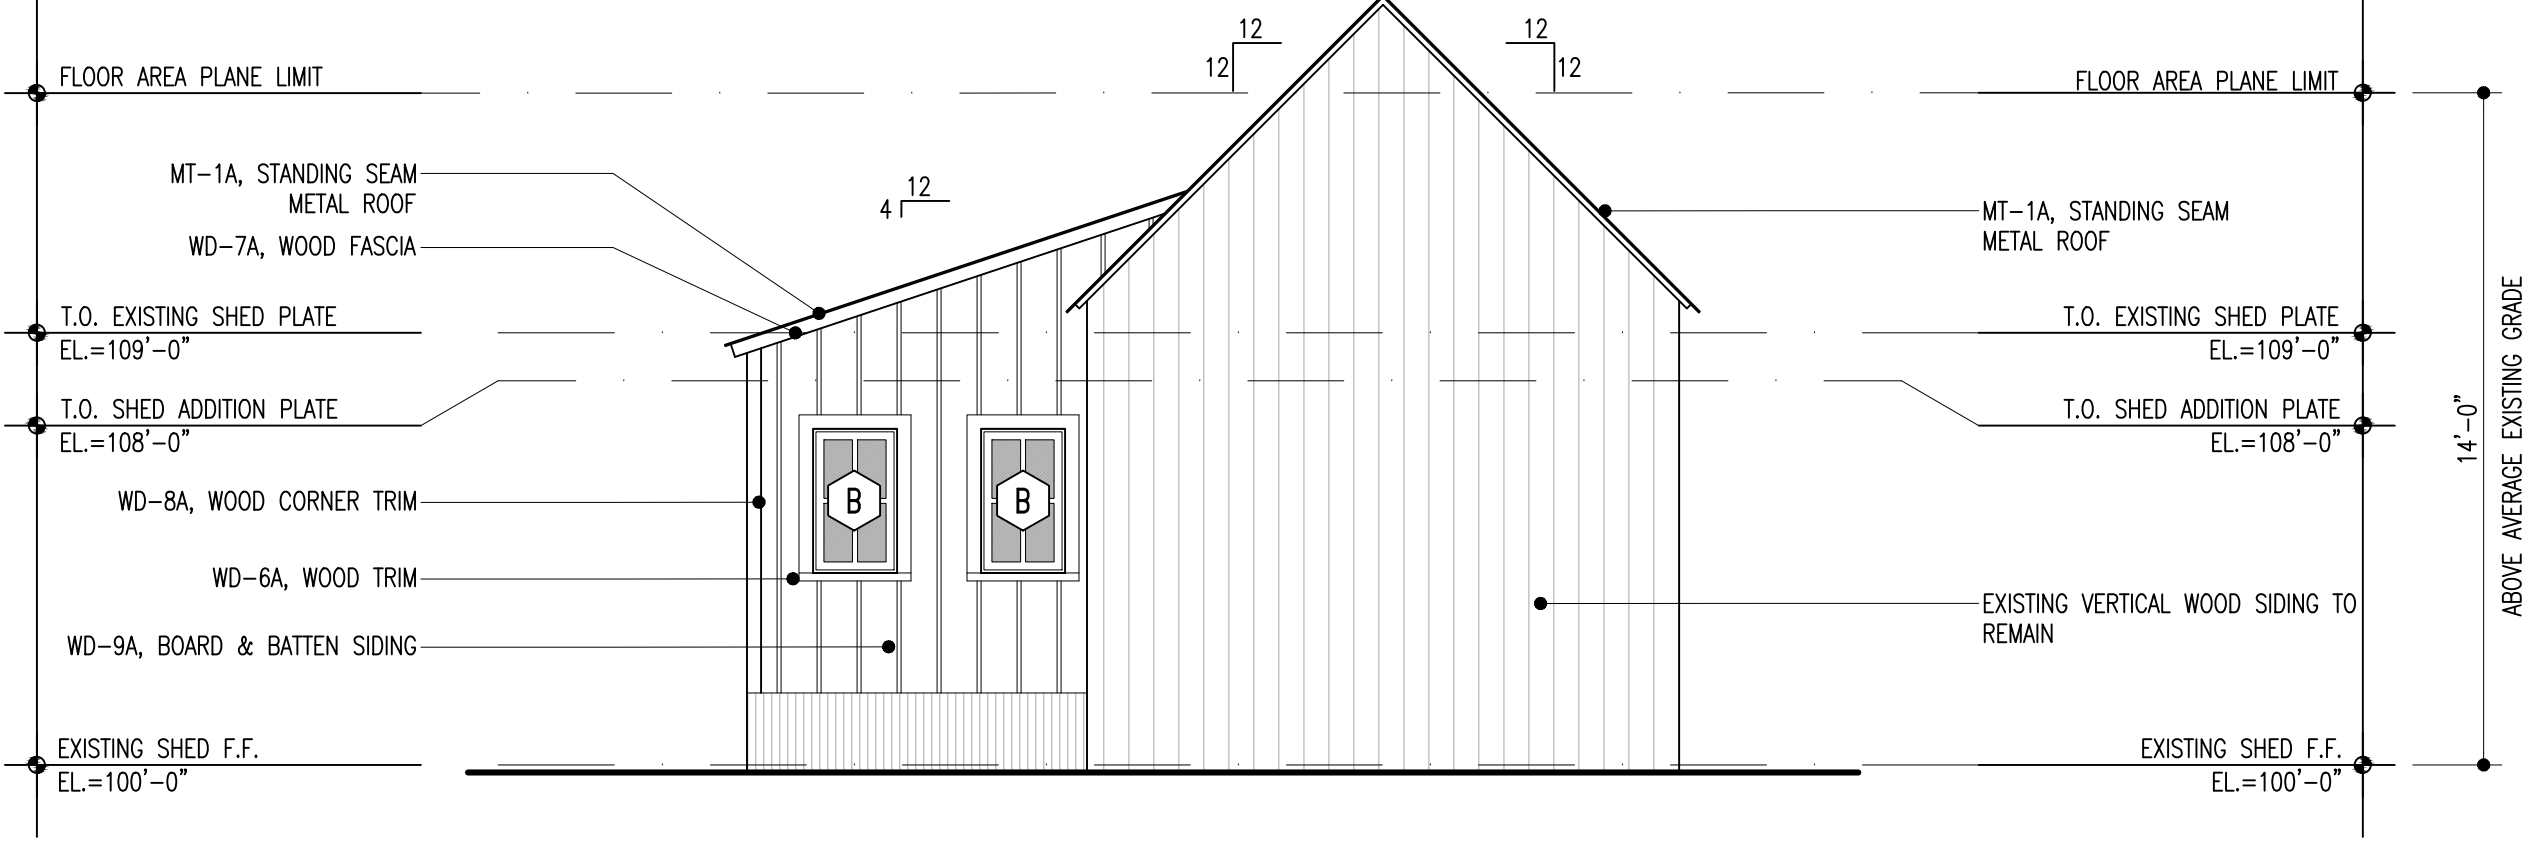


02 SOUTH ELEVATION - PROPOSED
SCALE: 1/4"=1'-0"

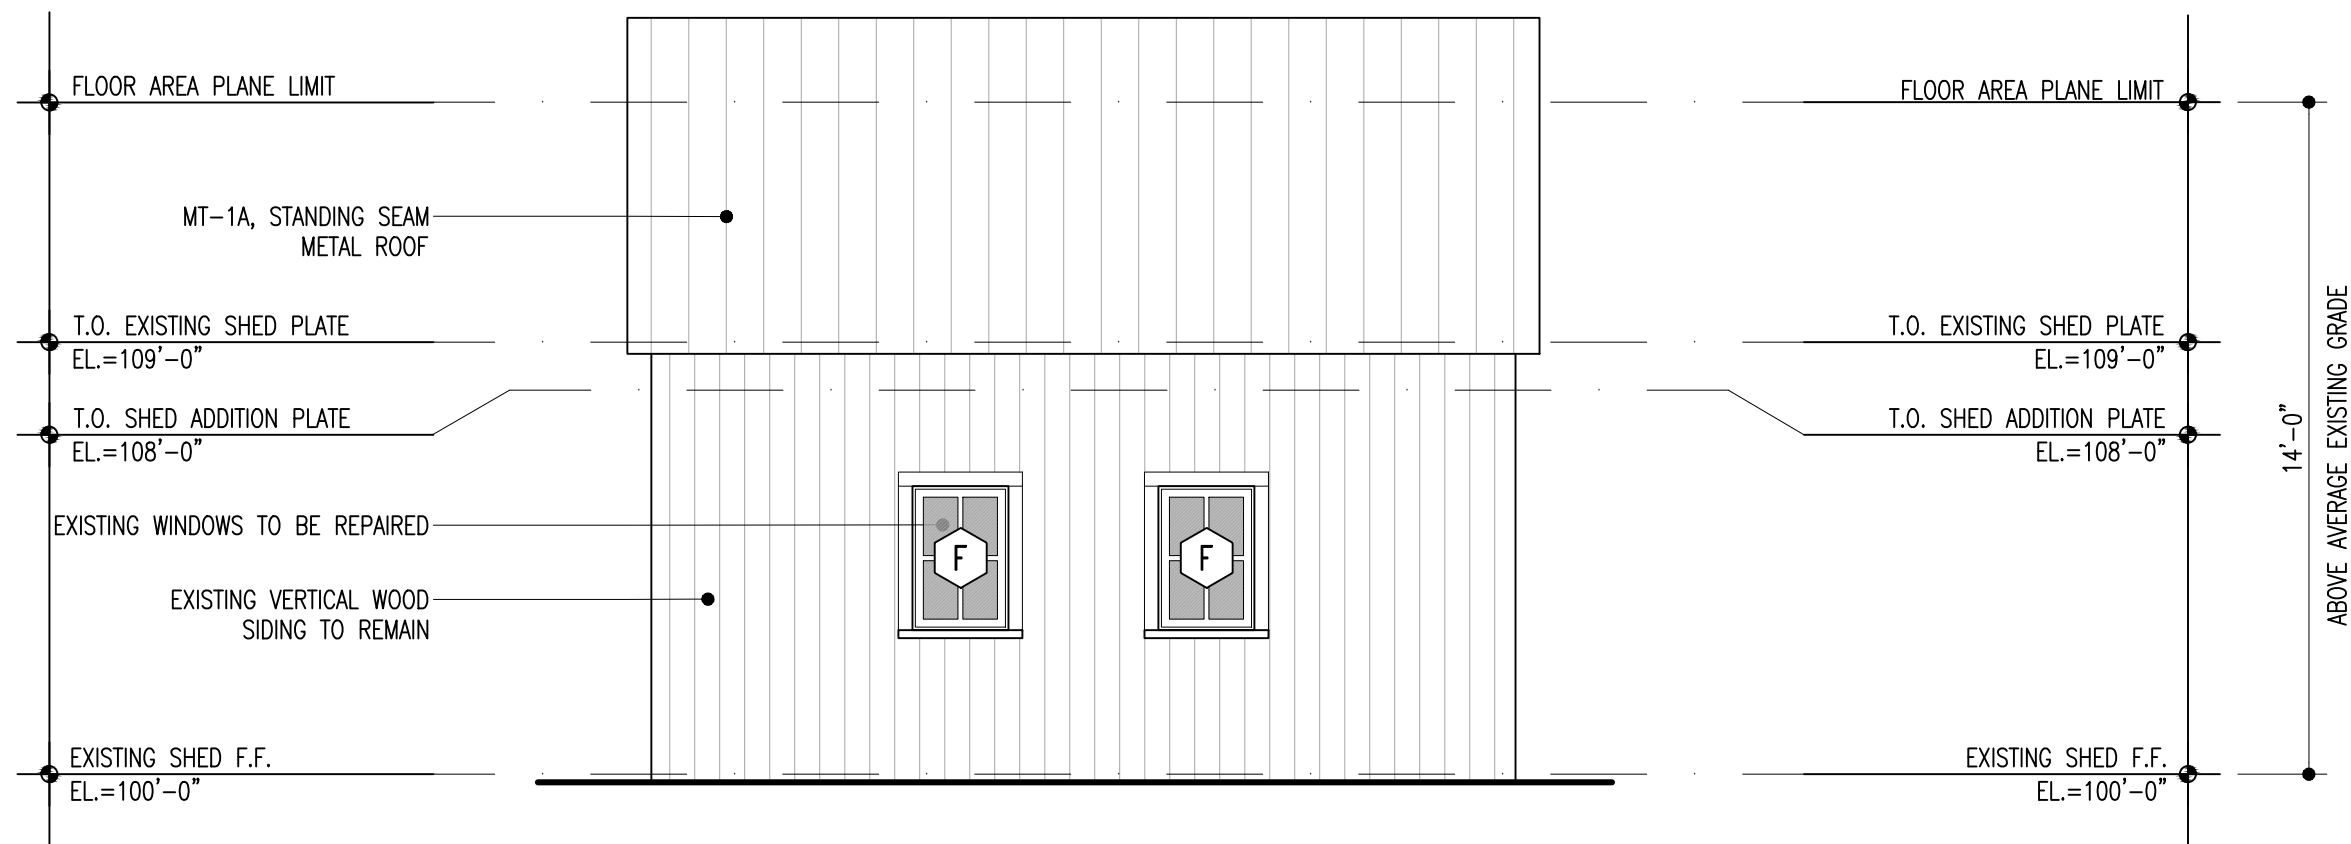


03 EAST ELEVATION - PROPOSED
SCALE: 1/4"=1'-0"

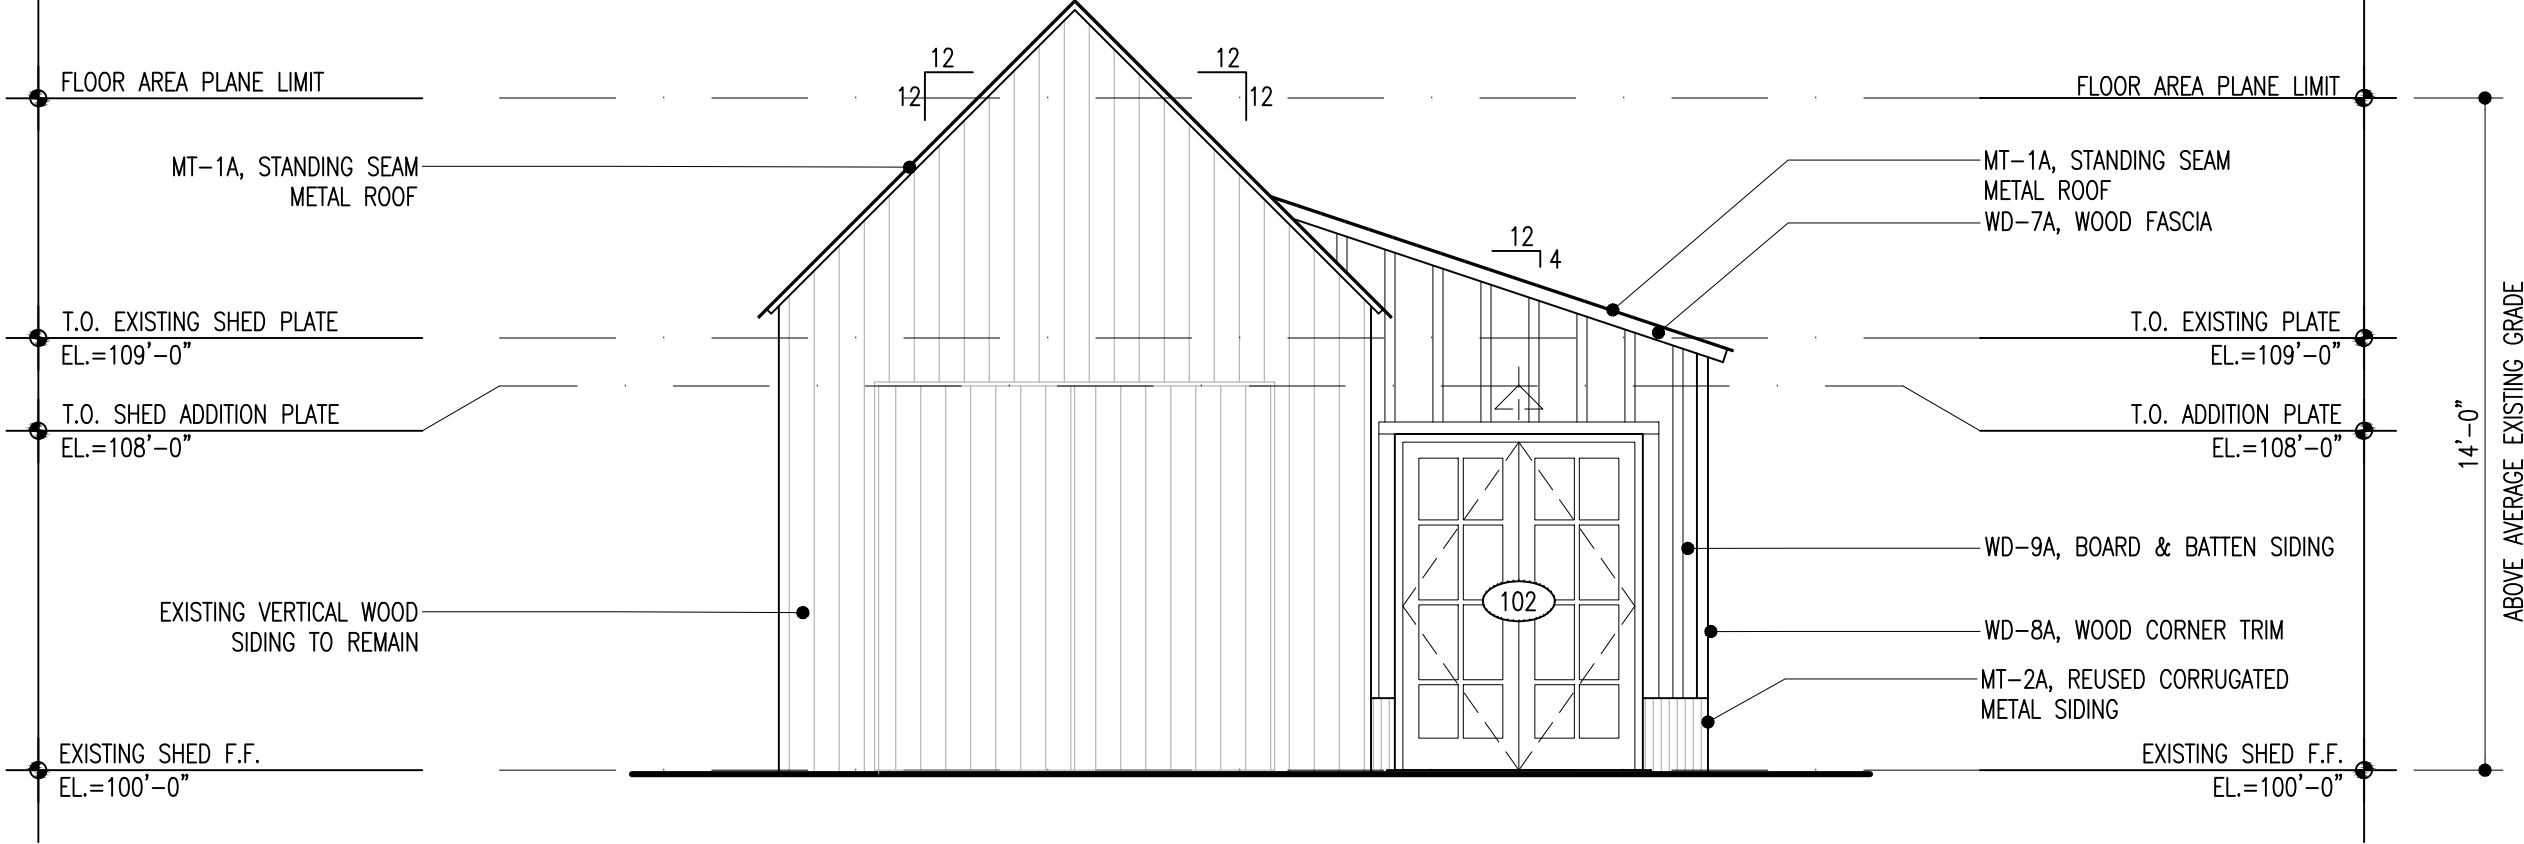


01 NORTH ELEVATION - PROPOSED
SCALE: 1/4"=1'-0"

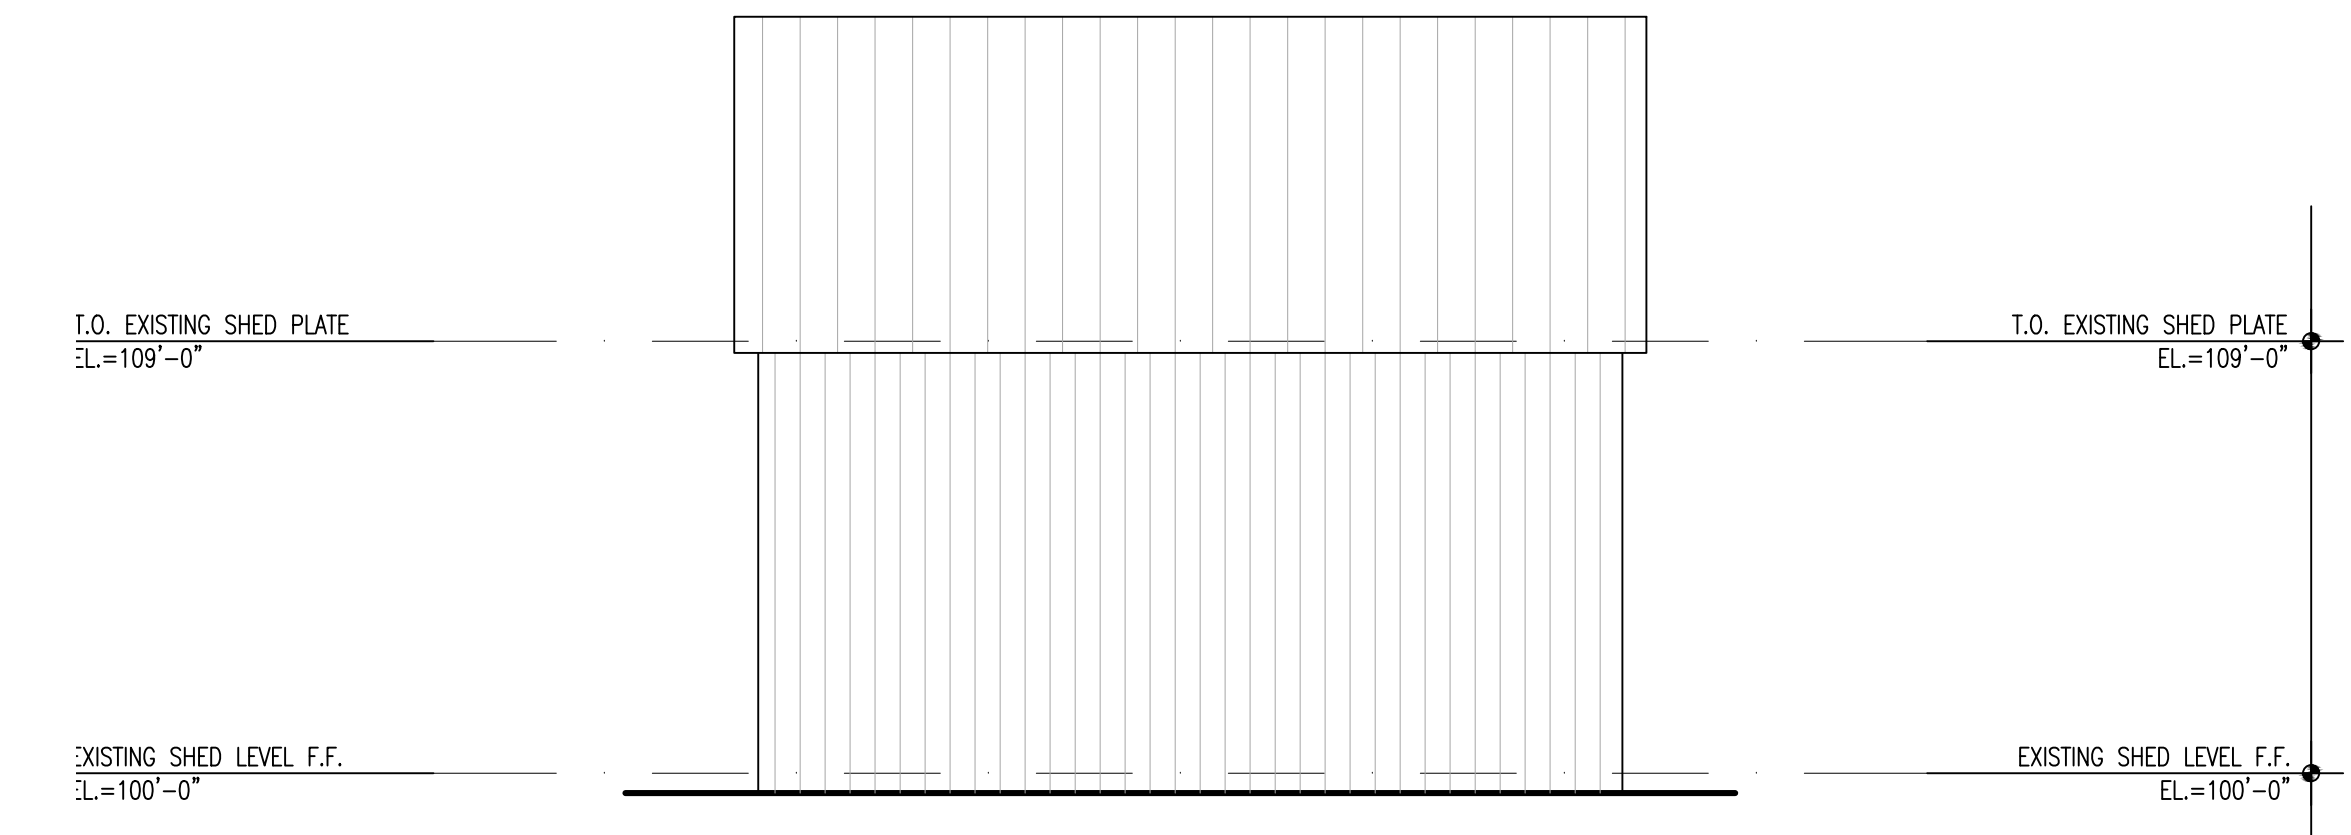


04 WEST ELEVATION - EXISTING
SCALE: 1/4"=1'-0"

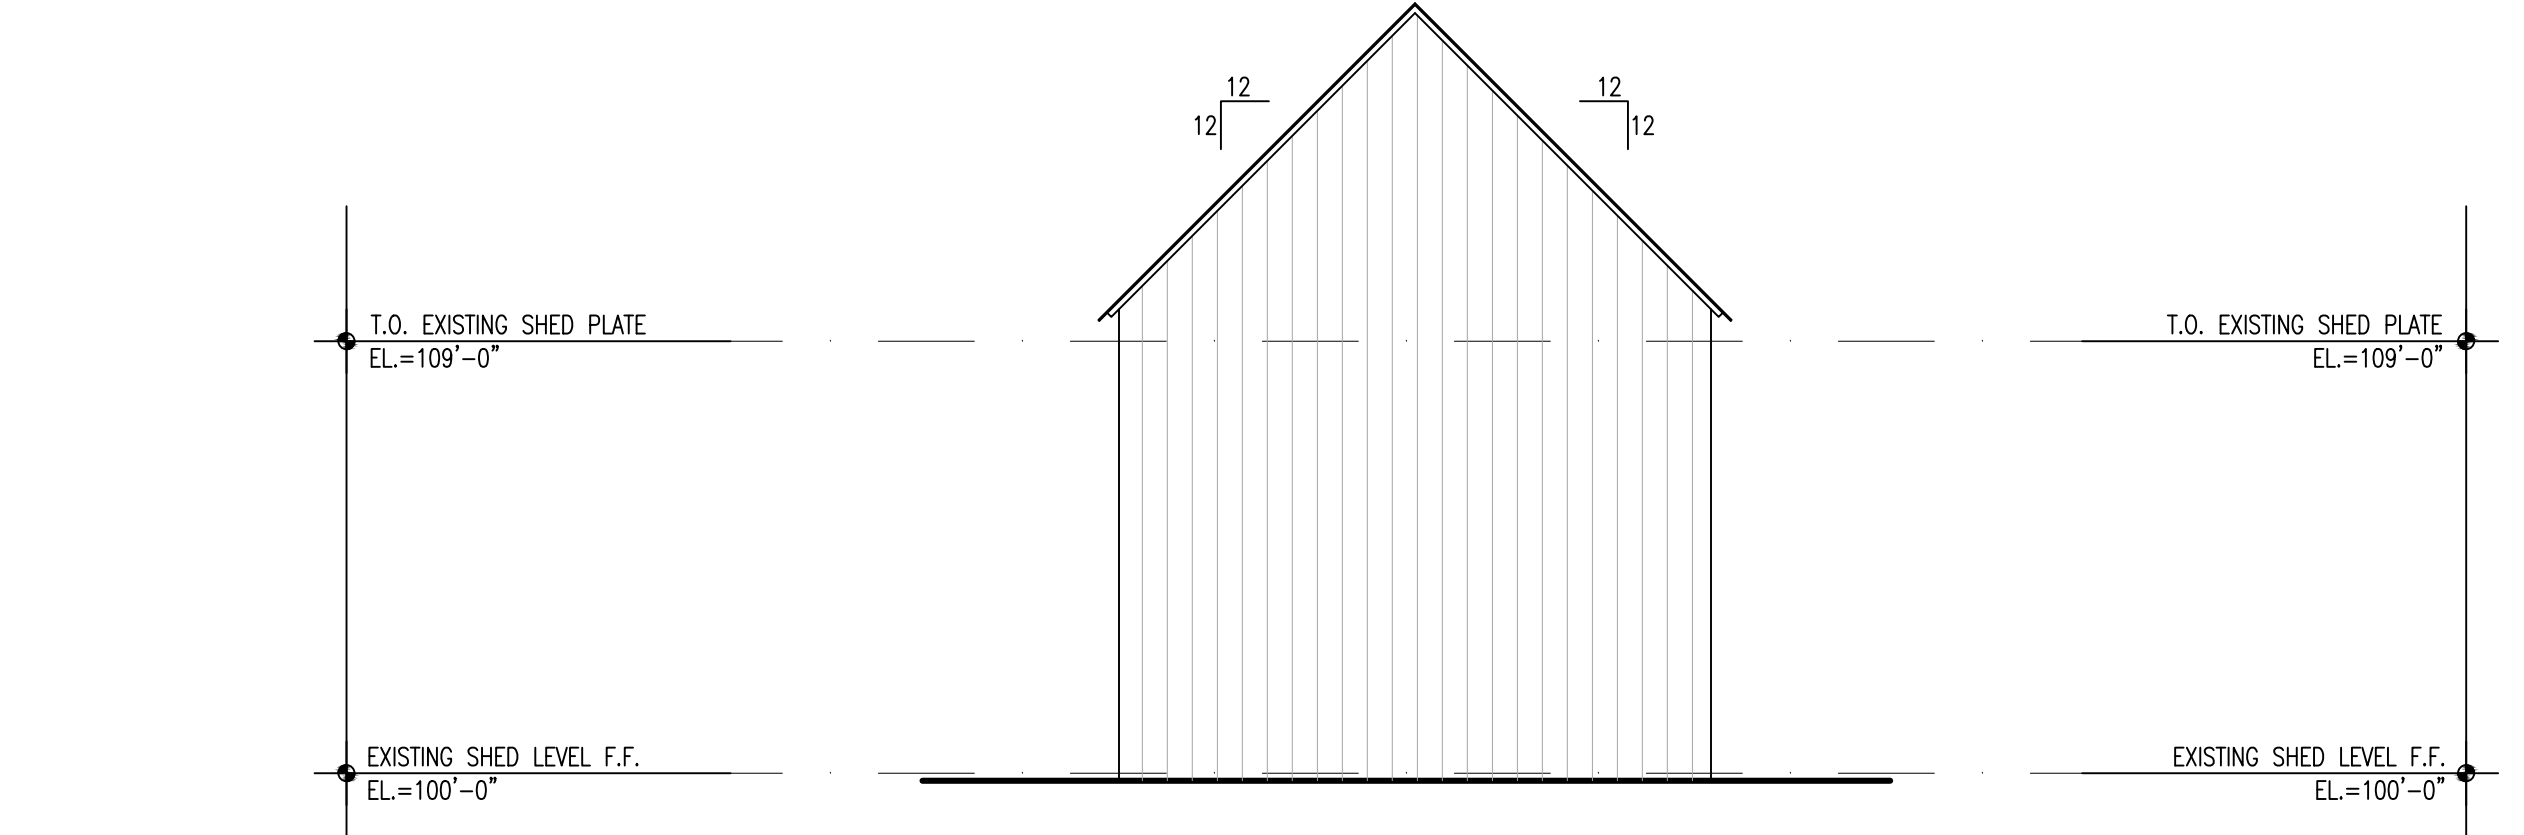

02 SOUTH ELEVATION - EXISTING
SCALE: 1/4"=1'-0"

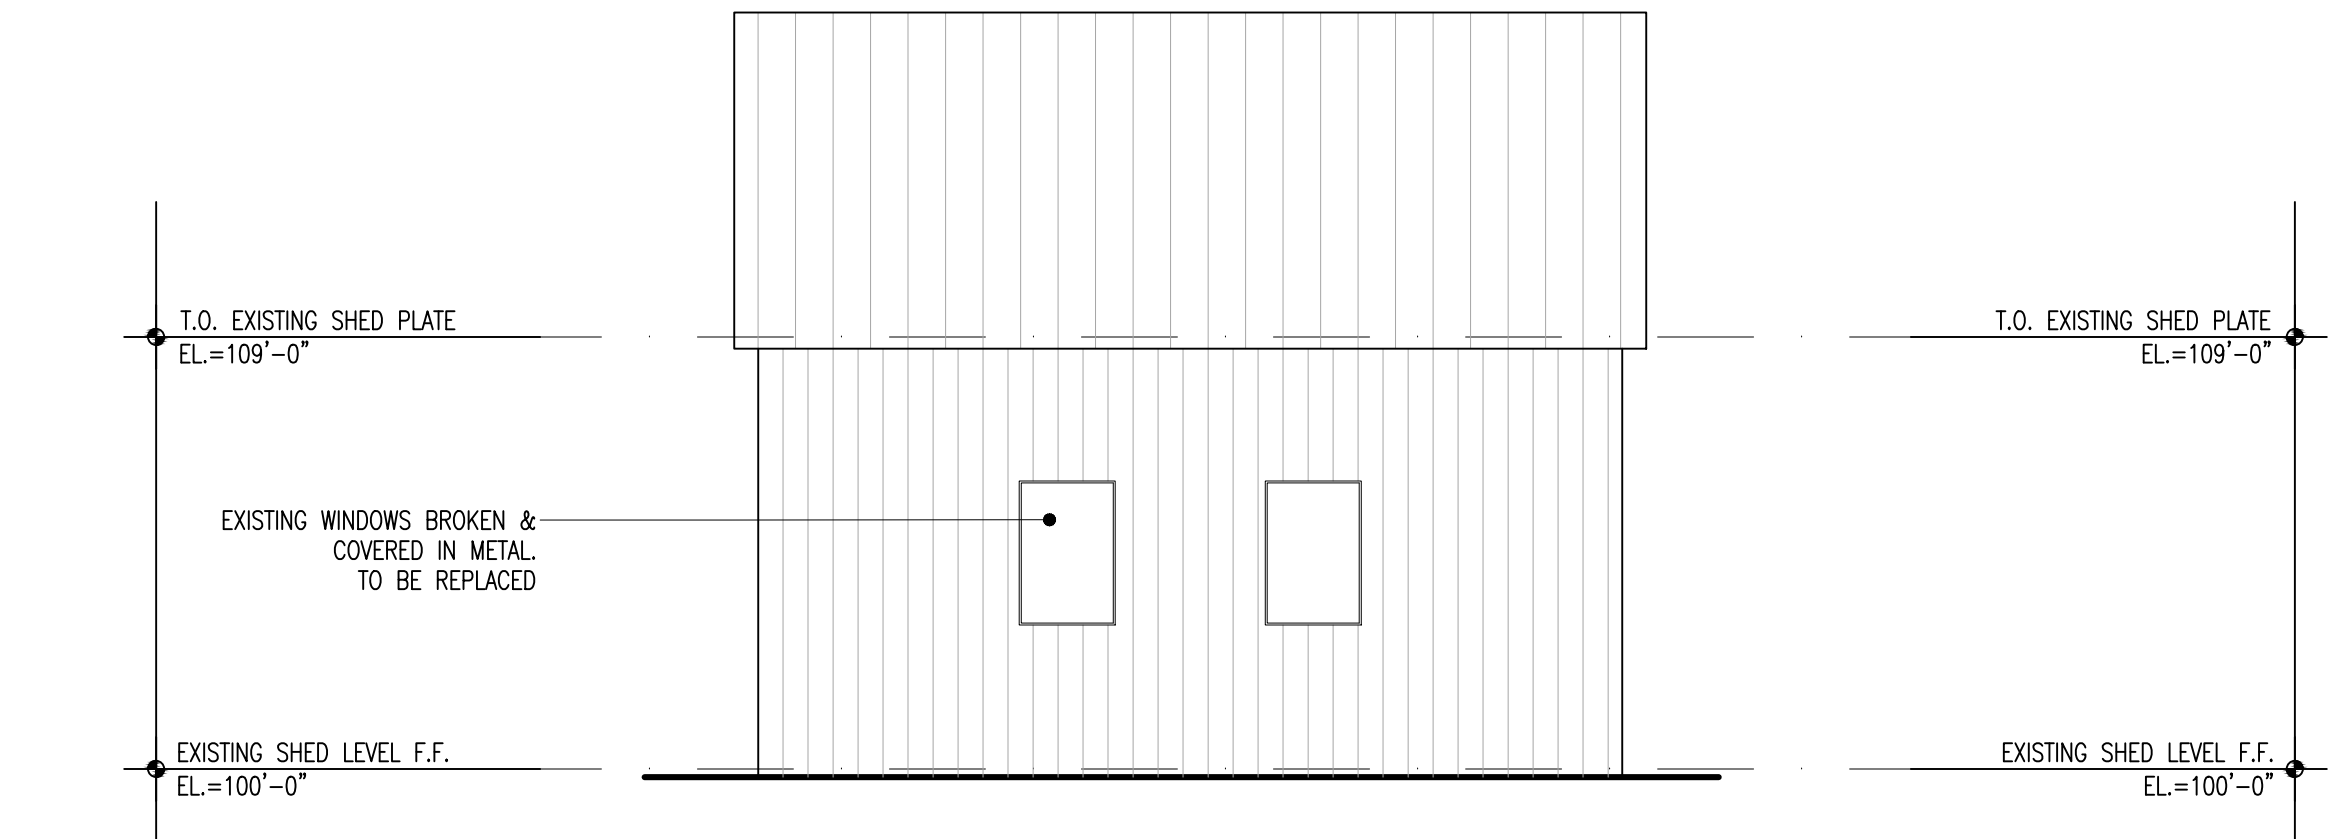

03 EAST ELEVATION - EXISTING
SCALE: 1/4"=1'-0"

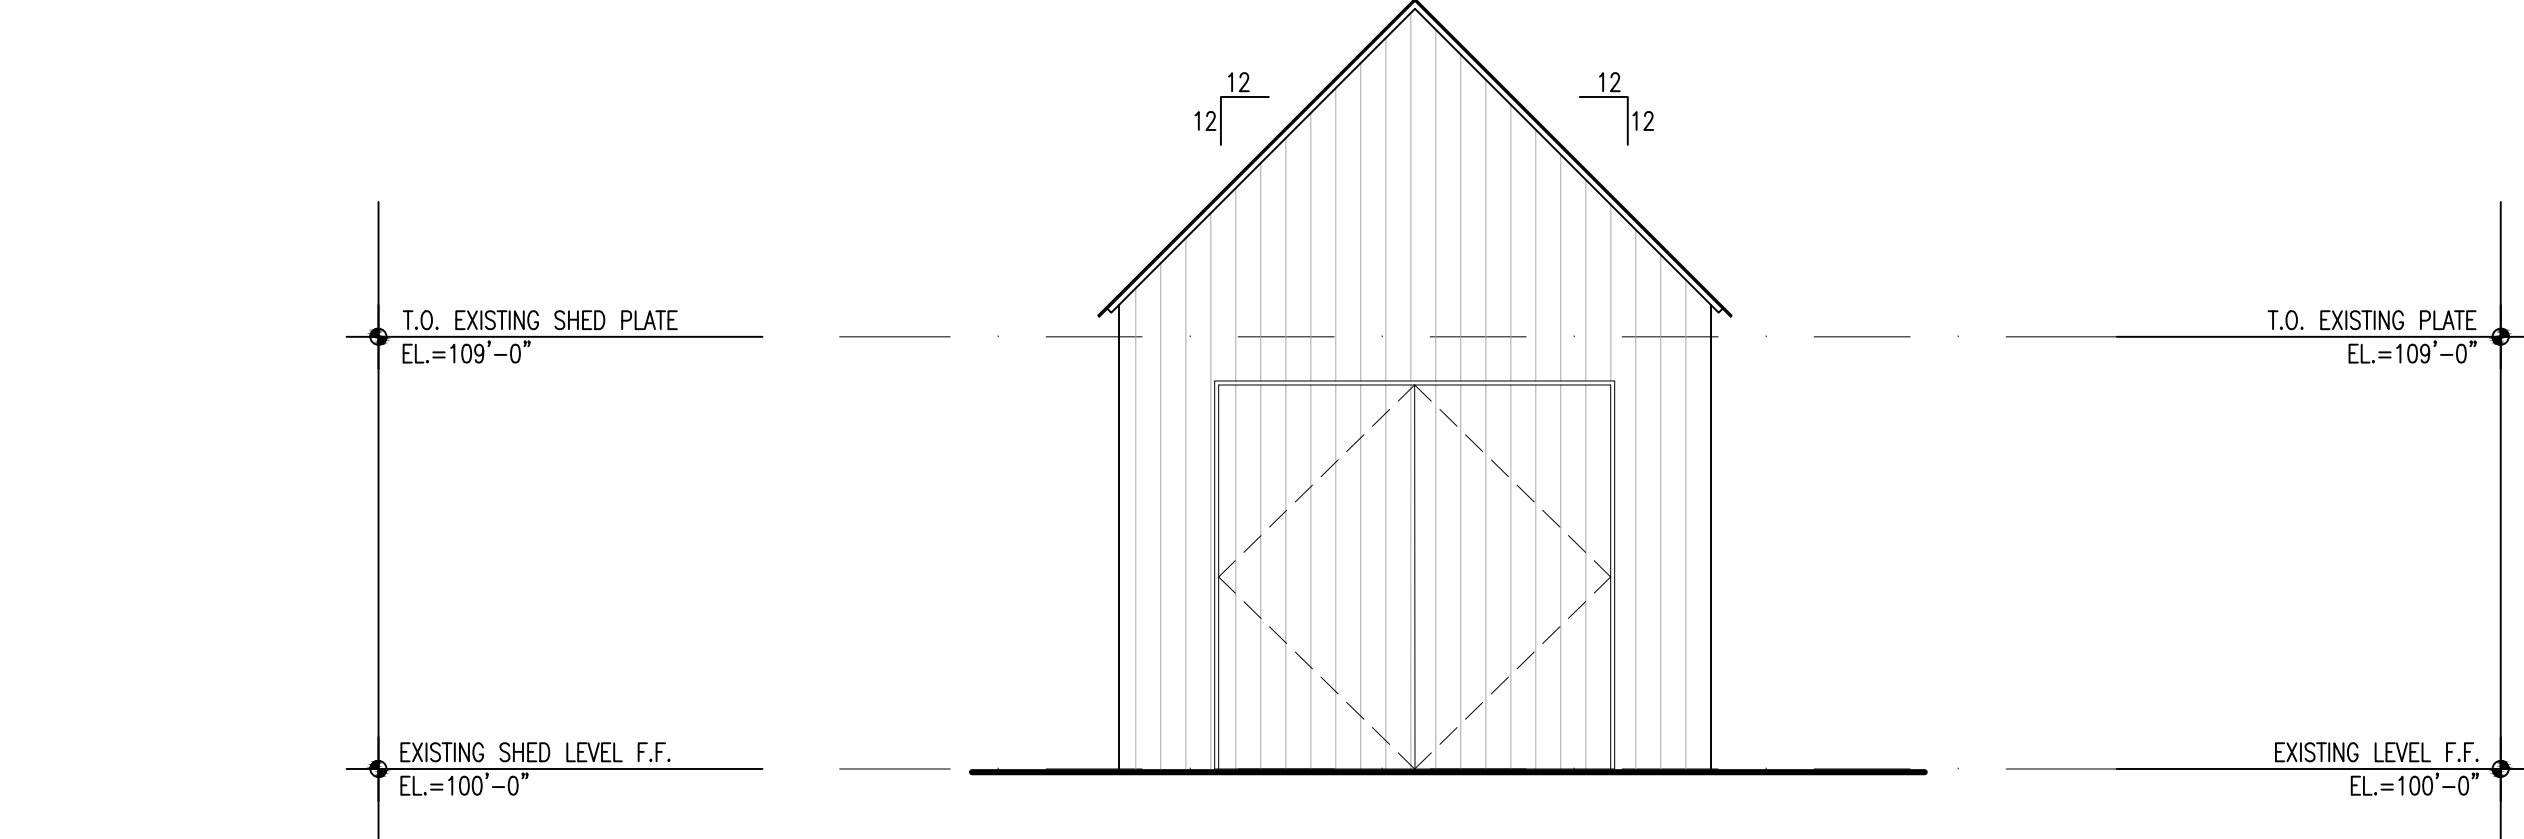

01 NORTH ELEVATION - EXISTING
SCALE: 1/4"=1'-0"